


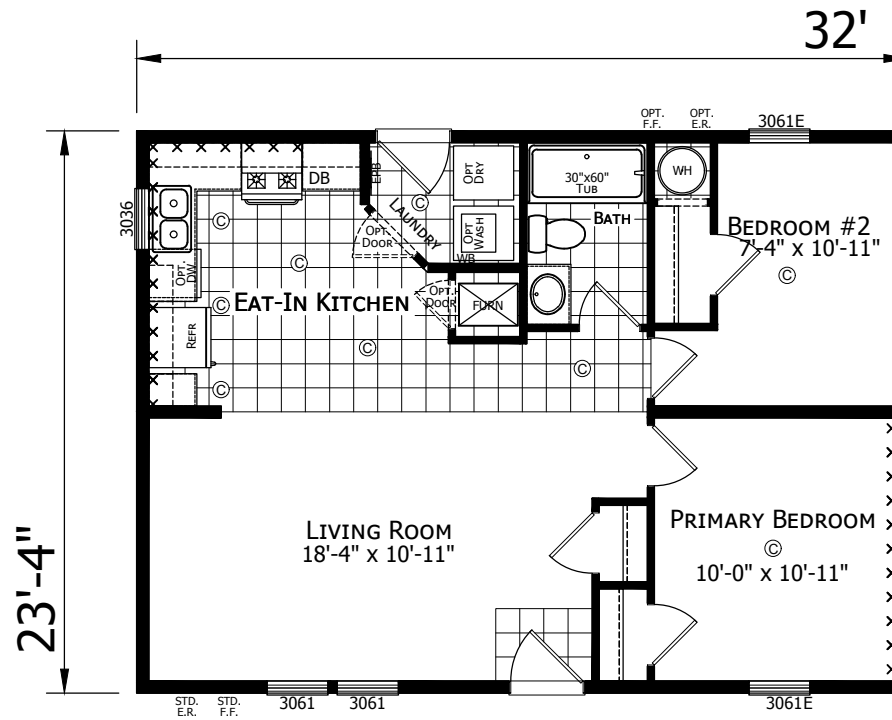

112APF-2432H21166

2 BEDROOM 1 BATH
 32'-0" x 23'-4"
 747 Sq. Ft. TOTAL

**CHAMPION
HOME BUILDERS**

785 W. BIG BEAVER ROAD, SUITE 1000 TROY, MI 48064
 PHONE: 248-614-8300

1 REVISED FLOOR PLAN

MODIFICATIONS
 3/11/24 TC

PROJECT:
112APF-2432H21166
32'-0" x 23'-4"
2BD 1BT

DRAWN BY: J.RILEY
 DATE: 05-01-24
 SCALE: 3/16" = 1'-0"

TITLE:
**LITERATURE
PLAN**

FILENAME: 112APF-2432H21166

SHEET:
L-101

PROPRIETARY AND CONFIDENTIAL
 THESE DRAWINGS AND SPECIFICATIONS ARE ORIGINAL
 PROPRIETARY AND CONFIDENTIAL MATERIALS OF CHAMPION.
 COPYRIGHT © 1976-2025 BY CHAMPION