


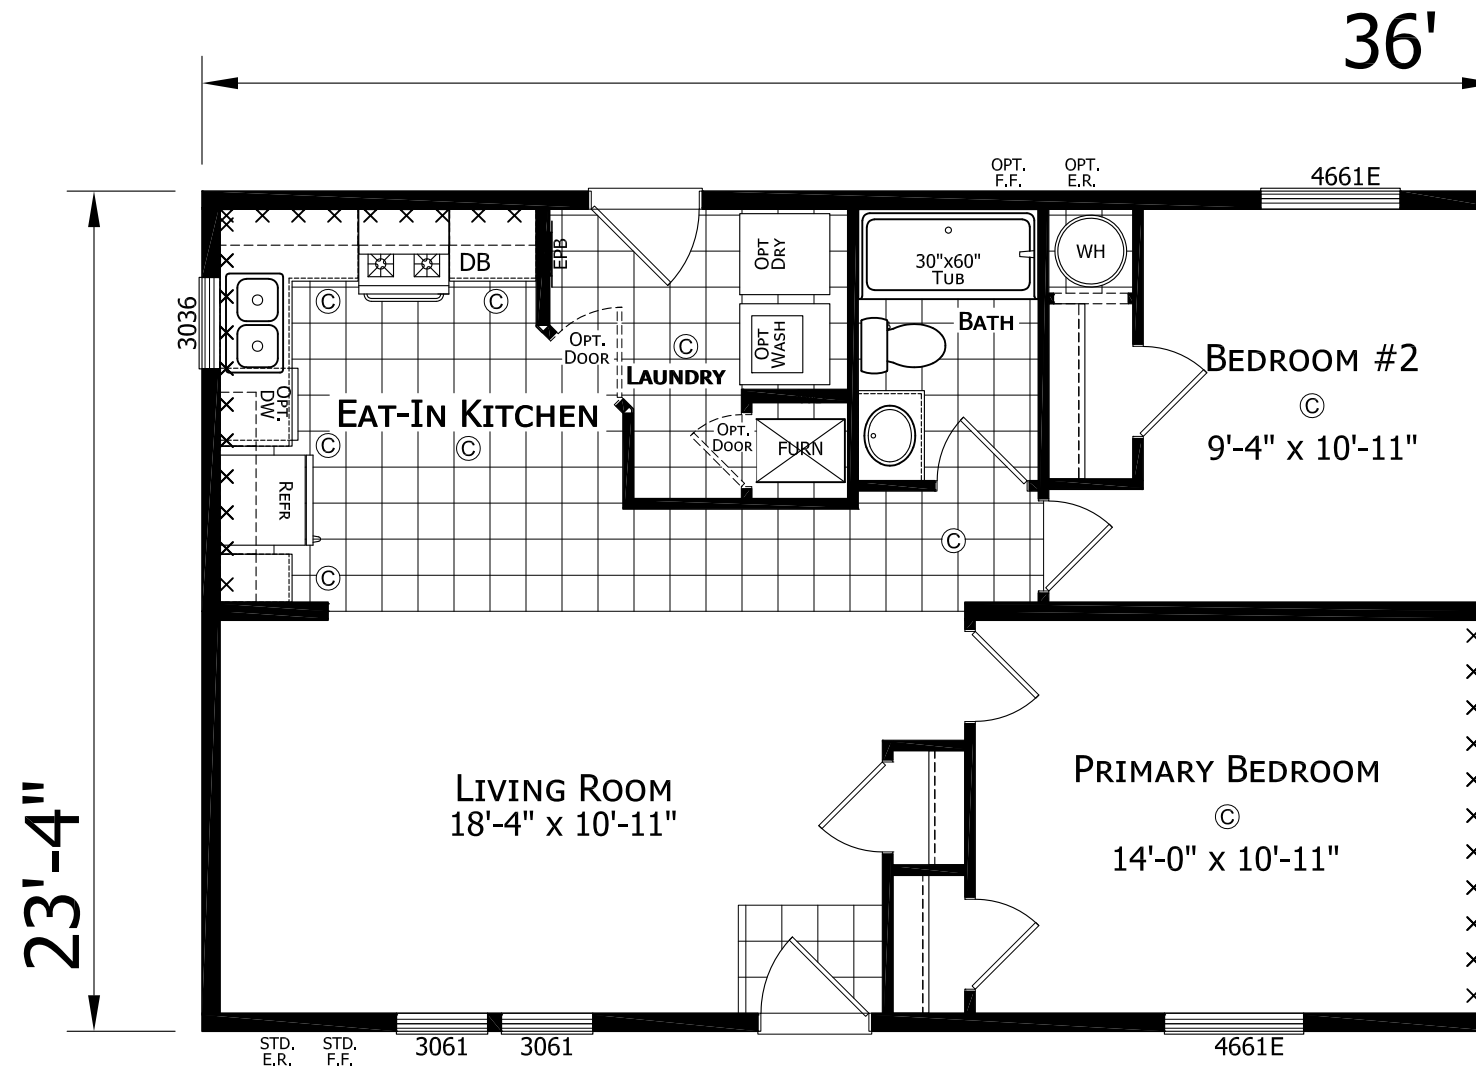

112APF-2436H21166
2 BEDROOM 1 BATH
36'-0" x 23'-4"
840 SQ. FT. TOTAL

CHAMPION

MANUFACTURED BEAUTIFULLY™

308 SHERIDAN DRIVE TOPEKA, IN 46571

1 REVISED FLOOR PLAN

MODIFICATIONS
2/16/24 TC

PROJECT:
112APF-2436H21166
36'-0" x 23'-4"
2BD 1BT

DRAWN BY: KG
DATE: 09-21-23
SCALE: 3/16" = 1'-0"

TITLE:
LITERATURE
PLAN

FILENAME: 112APF-2436H21166

SHEET:
L-101

PROPRIETARY AND CONFIDENTIAL
THESE DRAWINGS AND SPECIFICATIONS ARE ORIGINAL
PROPRIETARY AND CONFIDENTIAL MATERIALS OF CHAMPION.
COPYRIGHT © 1976-2024 BY CHAMPION