


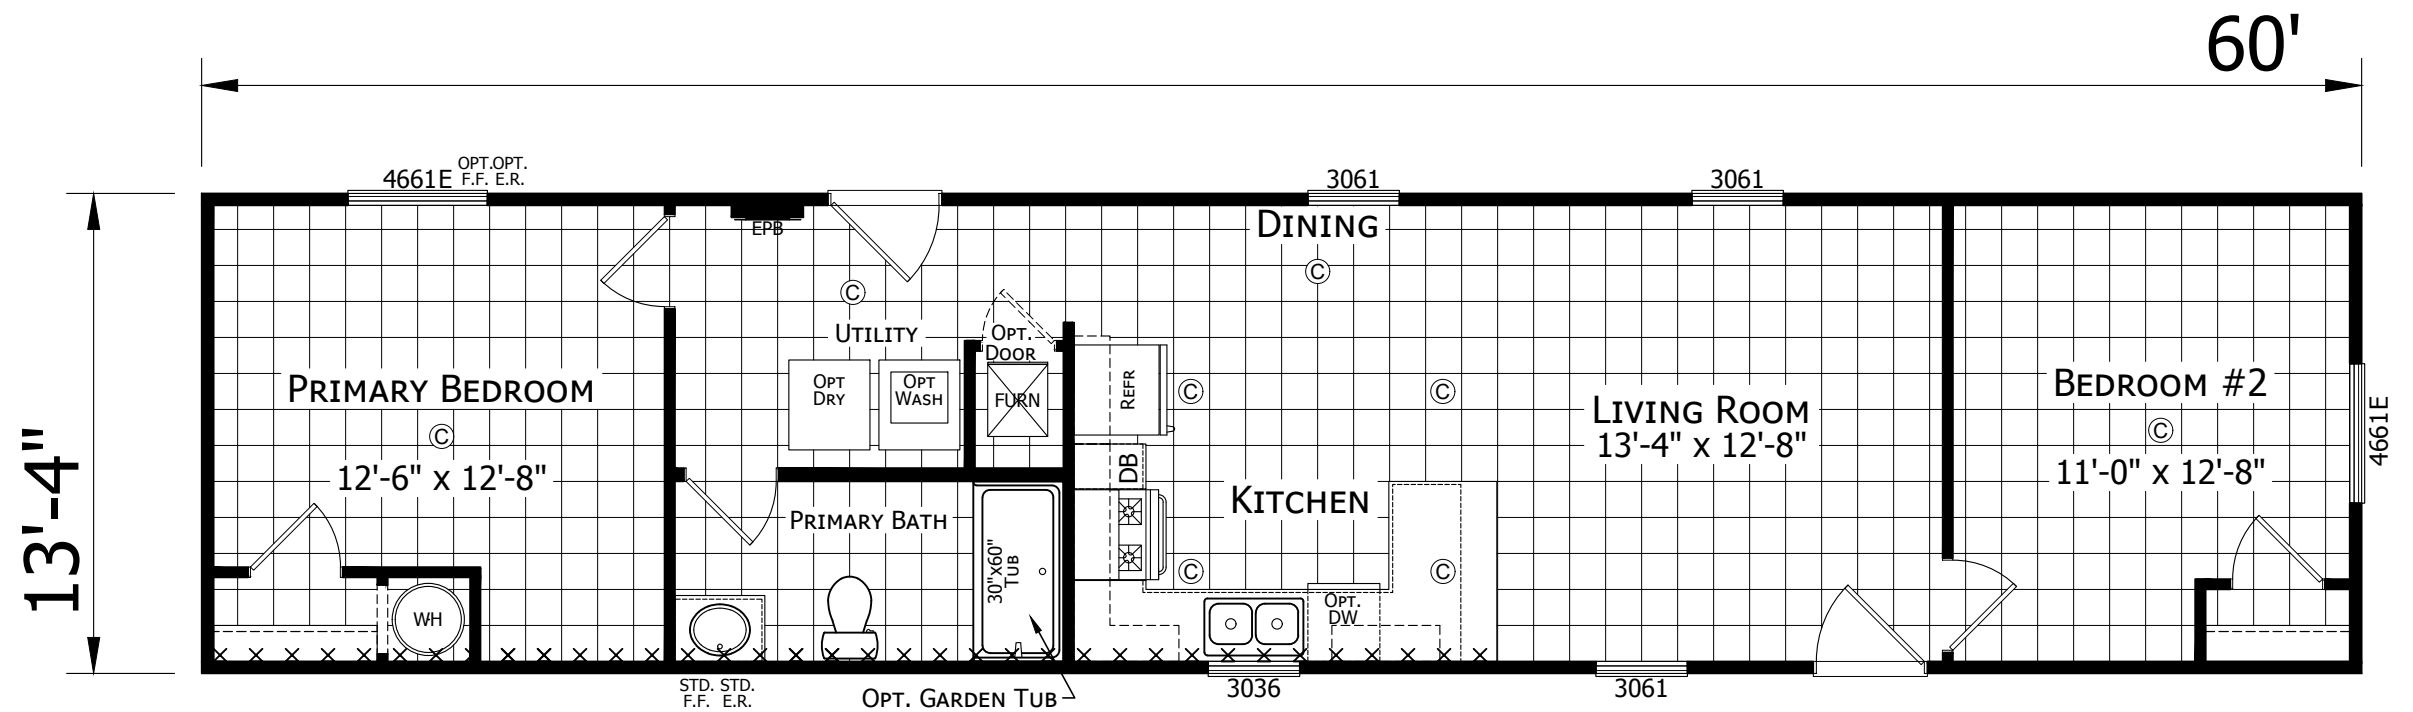

112AP-1460H21216

2 BEDROOM 1 BATH

60'-0" x 13'-4"

800 Sq. Ft. TOTAL

MODIFICATIONS

PROJECT:
112AP-1460H21216
60'-0" x 13'-4"
2BD 1BT

DRAWN BY: KG
DATE: 08-22-23
SCALE: 3/16" = 1'-0"

TITLE:
LITERATURE
PLAN


FILENAME: 112AP-1460H21216

SHEET:
L-101

PROPRIETARY AND CONFIDENTIAL
THESE DRAWINGS AND SPECIFICATIONS ARE ORIGINAL.
PROPRIETARY AND CONFIDENTIAL MATERIALS OF CHAMPION.
COPYRIGHT © 1976-2023 BY CHAMPION

CHAMPION
HOME BUILDERS

755 W. BIG BEAVER ROAD, SUITE 1000 TROY, MI 48064
PHONE: 248-614-8200

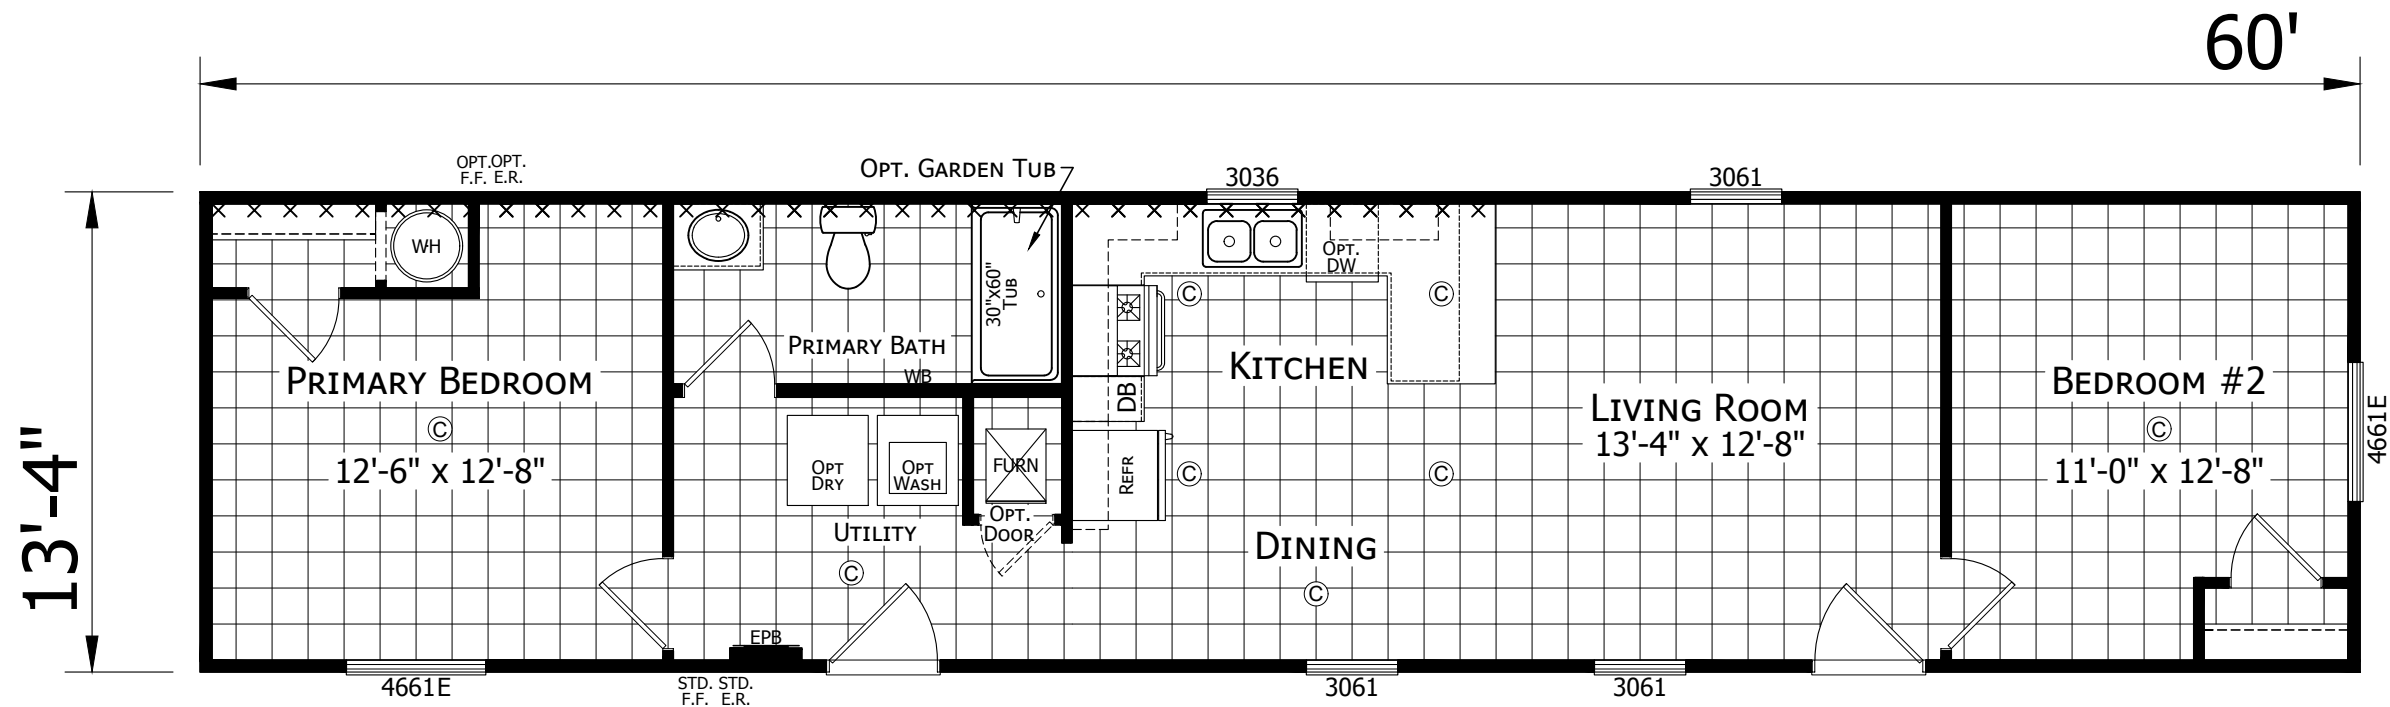

OPT. REVERSE AISLE

MODIFICATIONS

PROJECT:
112AP-1460H21216
60'-0" x 13'-4"
2BD 1BT

DRAWN BY: KG
DATE: 08-22-23
SCALE: 3/16" = 1'-0"

TITLE:
LITERATURE
PLAN

FILENAME: 112AP-1460H21216

SHEET:
L-102

PROPRIETARY AND CONFIDENTIAL
THESE DRAWINGS AND SPECIFICATIONS ARE ORIGINAL.
PROPRIETARY AND CONFIDENTIAL MATERIALS OF CHAMPION.
COPYRIGHT © 1976-2023 BY CHAMPION

CHAMPION
HOME BUILDERS

755 W. BIG BEAVER ROAD, SUITE 1000 TROY, MI 48064
PHONE: 248-614-8200