



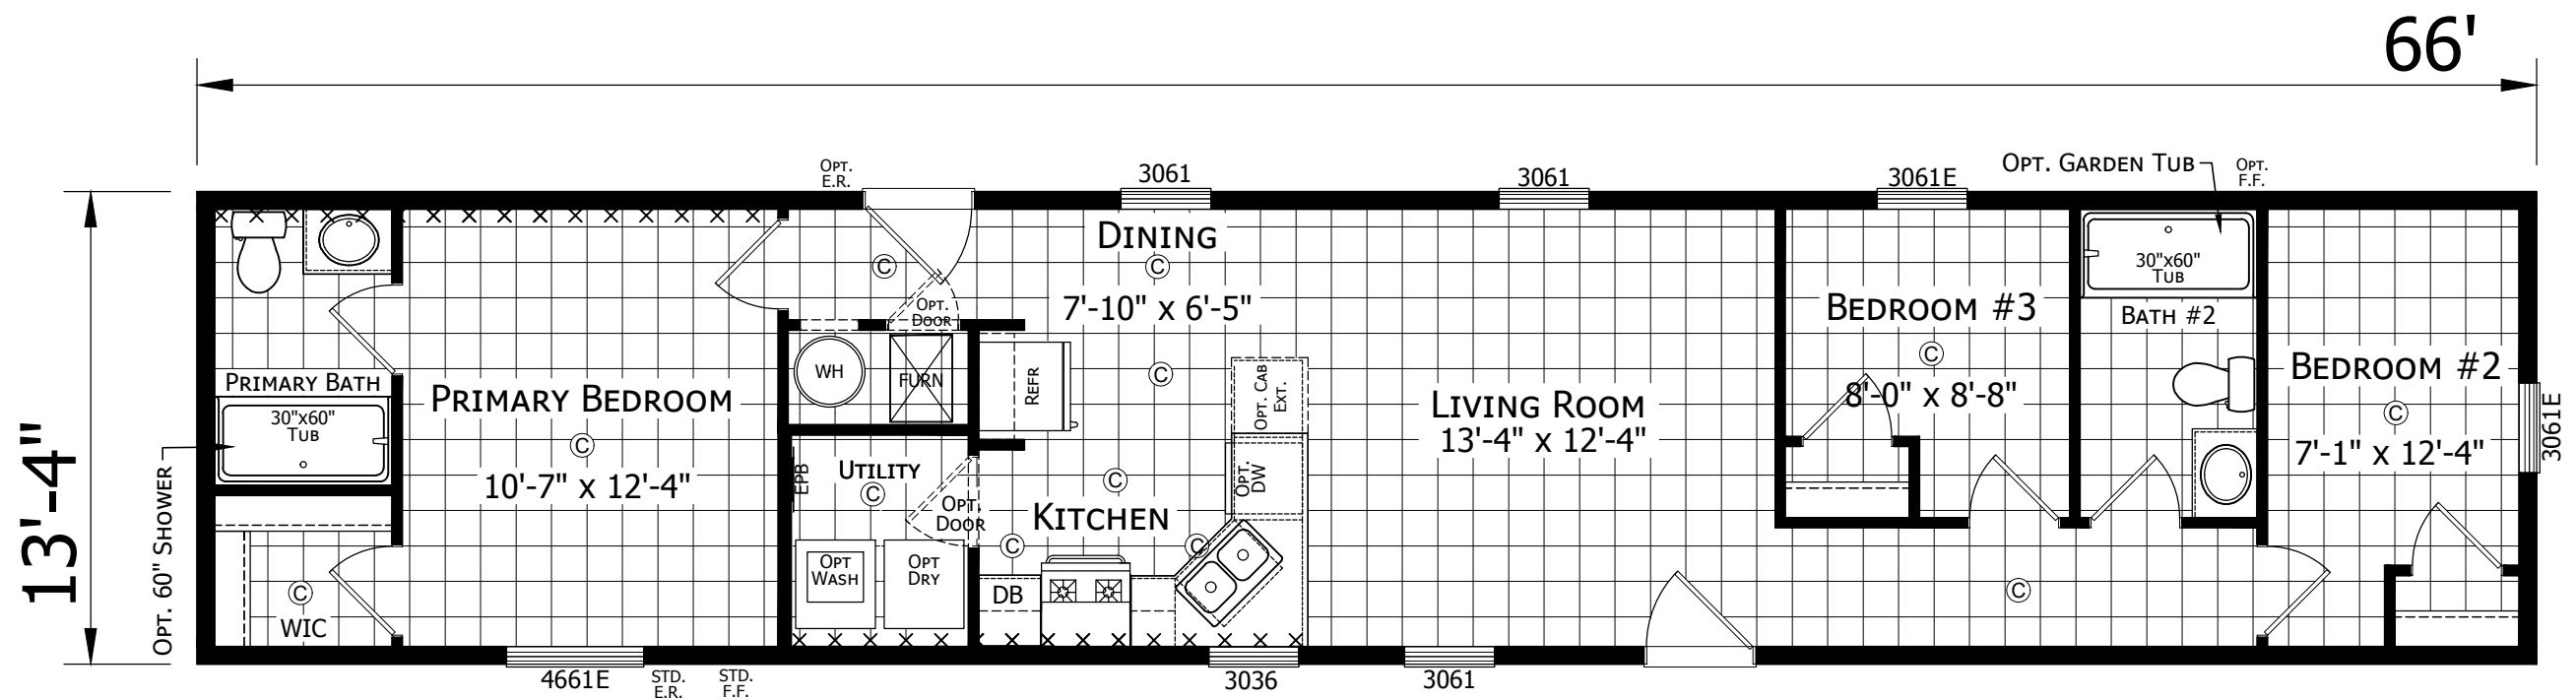


112AP-1466H32082
3 BEDROOM 2 BATH
66'-0" x 13'-4"
880 SQ. FT. TOTAL

*ZONE 3 - INSULATION UPGRADE REQUIRED WITH ELEC. FURNACE

CHAMPION MANUFACTURED BEAUTIFULLY™ 308 SHERIDAN DRIVE TOPEKA, IN 46571		MODIFICATIONS 1 FLIPPED BA2 8-15-23 AJG	PROJECT: 112AP-1466H32082 66'-0" x 13'-4" 3 BD 2 BT	TITLE: LITERATURE PLAN	SHEET: L-101
			DRAWN BY: T. COWLEY DATE: 08-10-23 SCALE: 3/16" = 1'-0"	FILENAME: 112AP-1466H32082 WAS 1470 901	PROPRIETARY AND CONFIDENTIAL THESE DRAWINGS AND SPECIFICATIONS ARE ORIGINAL, PROPRIETARY AND CONFIDENTIAL MATERIALS OF CHAMPION. COPYRIGHT © 1976-2024 BY CHAMPION

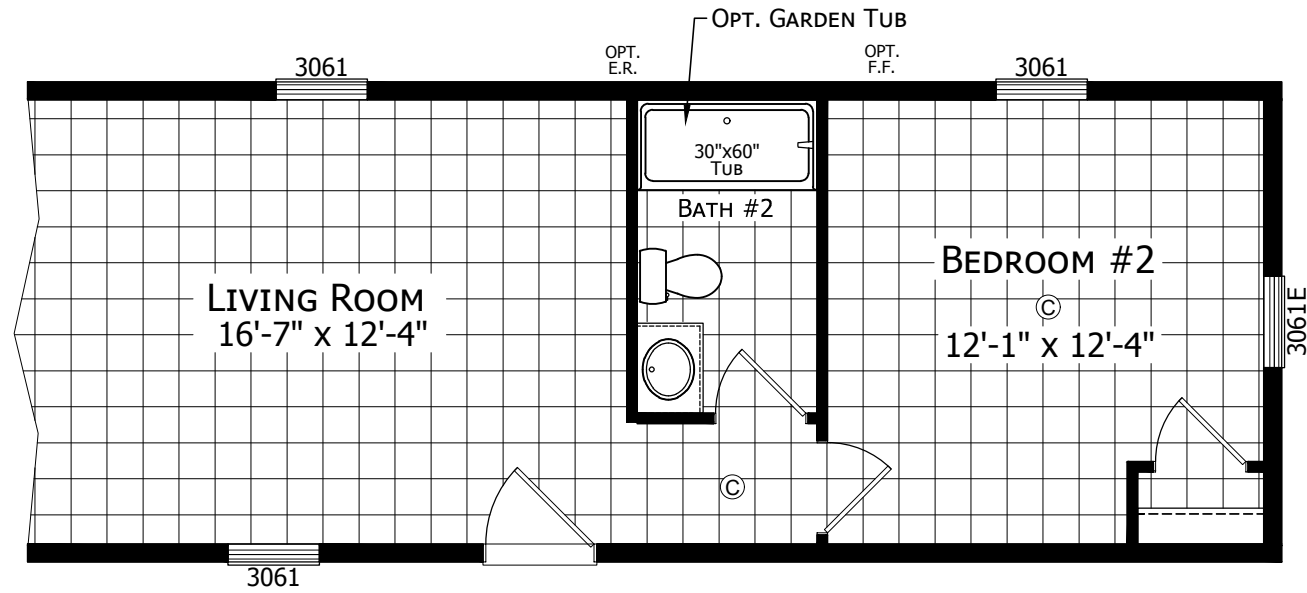

2 BEDROOM OPTION

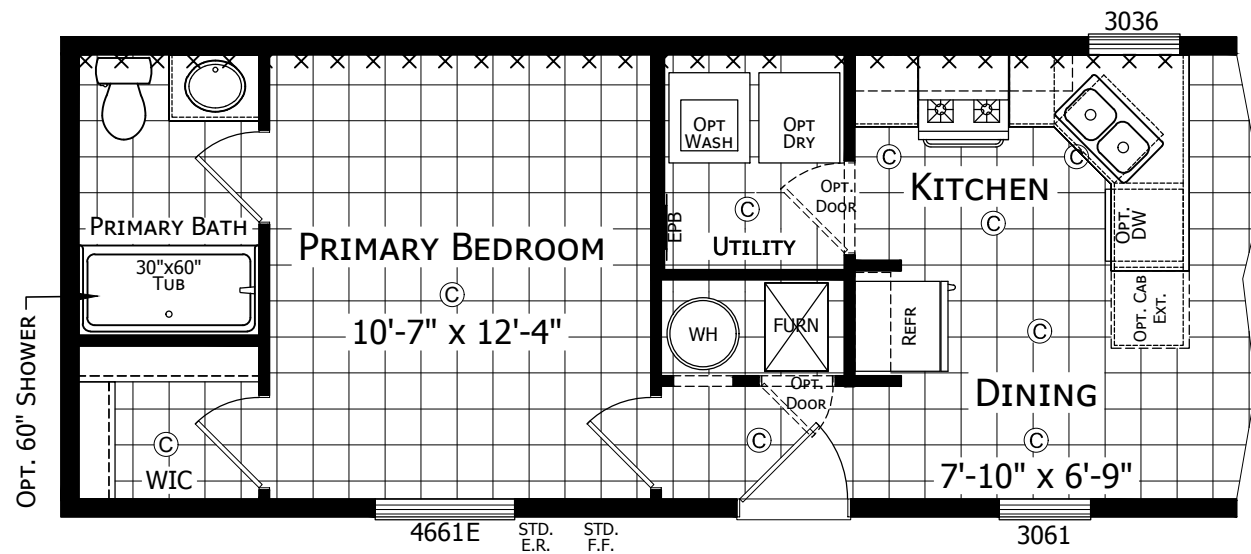

OPT. REVERSE AISLE

*ZONE 3 - INSULATION UPGRADE REQUIRED WITH ELEC. FURNACE

CHAMPION

MANUFACTURED BEAUTIFULLY™

308 SHERIDAN DRIVE TOPEKA, IN 46571

MODIFICATIONS

1 FLIPPED BA2

8-15-23 AJG

PROJECT:
112AP-1466H32082
66'-0" x 13'-4"
3 BD 2 BT

DRAWN BY: T. COWLEY

DATE: 08-10-23

SCALE: 3/16" = 1'-0"

TITLE:
**LITERATURE
PLAN**

FILENAME: 112AP-1466H32082

SHEET:
L-102

PROPRIETARY AND CONFIDENTIAL
THESE DRAWINGS AND SPECIFICATIONS ARE ORIGINAL,
PROPRIETARY AND CONFIDENTIAL MATERIALS OF CHAMPION.
COPYRIGHT © 1976-2024 BY CHAMPION