



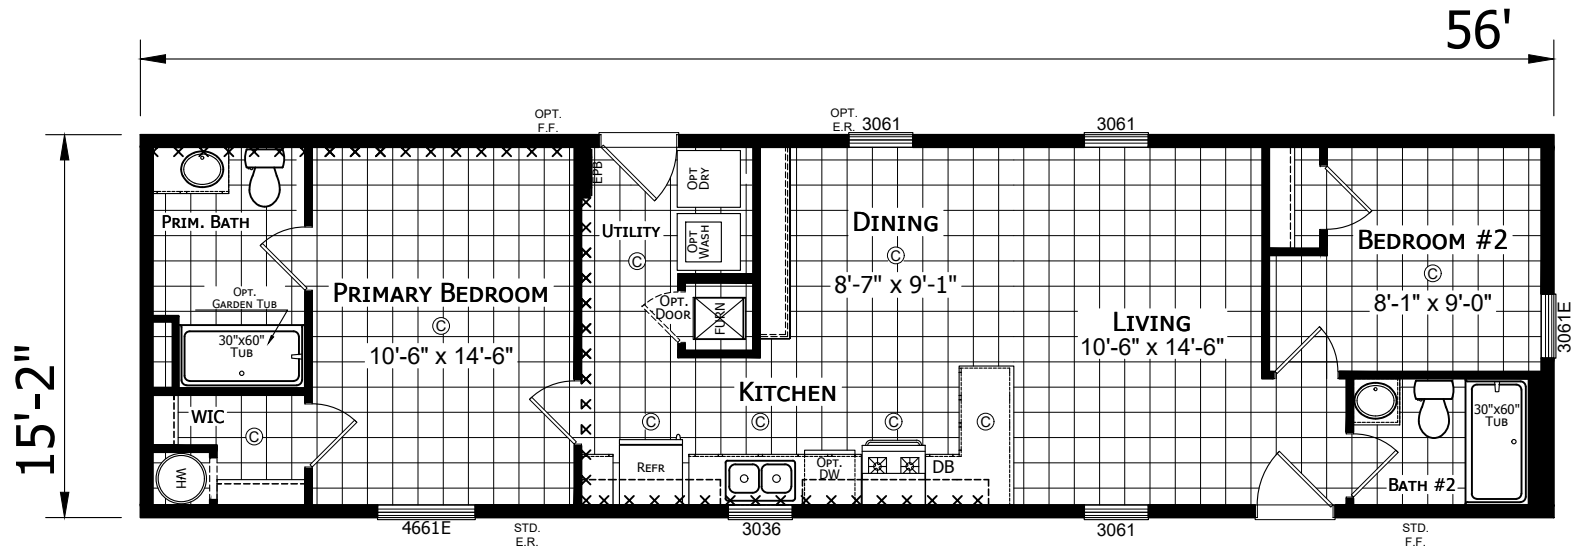

**112AP-1656H22208**  
 2 BEDROOM 2 BATH  
 56'-0" x 15'-2"  
 849 Sq. Ft. TOTAL

\*ZONE 3 - INSULATION UPGRADE REQUIRED WITH ELEC. FURNACE

|                                                                                     |  |               |   |                                                                                |   |
|-------------------------------------------------------------------------------------|--|---------------|---|--------------------------------------------------------------------------------|---|
| <b>CHAMPION</b><br>MANUFACTURED BEAUTIFULLY™<br>308 SHERIDAN DRIVE TOPEKA, IN 46571 |  | MODIFICATIONS | PROJECT:<br><b>112AP-1656H22208</b><br>56'-0" x 15'-2"<br>2 BD 2 BT<br>DRAWN BY: T. COWLEY<br>DATE: 08-08-23<br>SCALE: 3/16" = 1'-0" | TITLE:<br><b>LITERATURE PLAN</b><br>FILENAME: 112AP-1656H22208<br>WAS 1660 205 | SHEET:<br><b>L-101</b><br>PROPRIETARY AND CONFIDENTIAL<br>THESE DRAWINGS AND SPECIFICATIONS ARE ORIGINAL.<br>PROPRIETARY AND CONFIDENTIAL MATERIALS OF CHAMPION.<br>COPYRIGHT © 1976-2024 BY CHAMPION |
|-------------------------------------------------------------------------------------|--|---------------|---|--------------------------------------------------------------------------------|---|

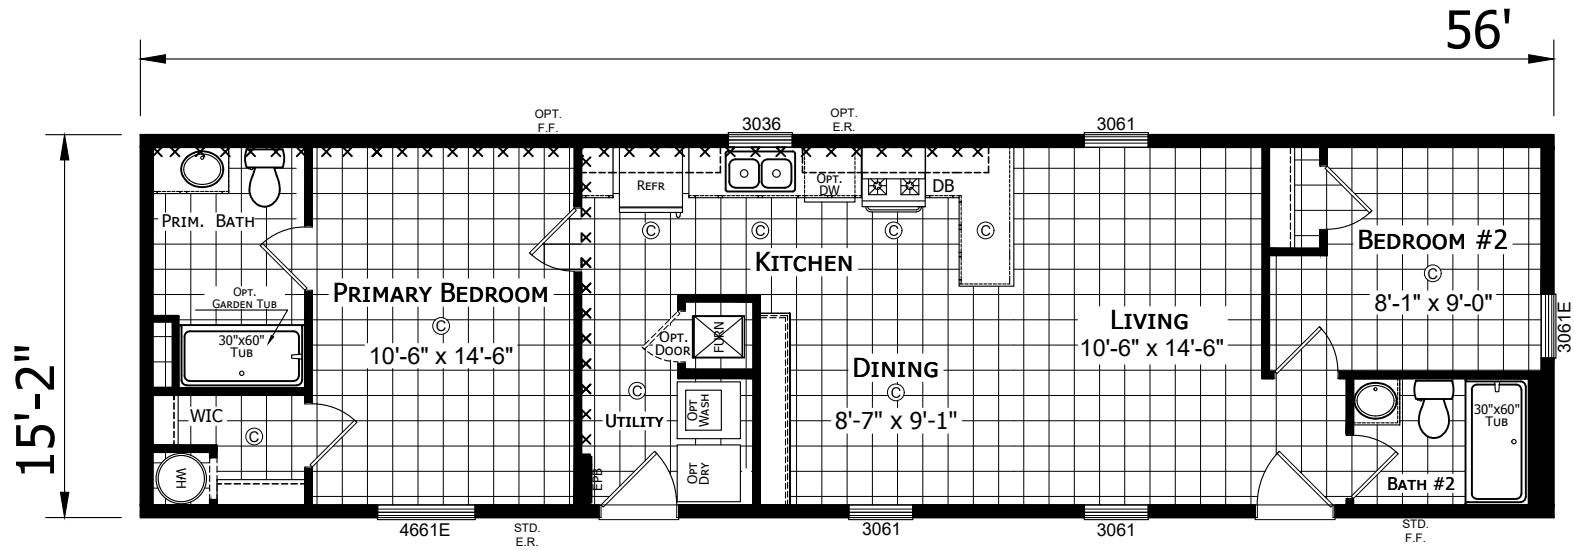

OPT. REVERSE AISLE

\*ZONE 3 - INSULATION UPGRADE REQUIRED WITH ELEC. FURNACE

|                                                                                     |  |               |   |                                                                                |   |
|-------------------------------------------------------------------------------------|--|---------------|---|--------------------------------------------------------------------------------|---|
| <b>CHAMPION</b><br>MANUFACTURED BEAUTIFULLY™<br>308 SHERIDAN DRIVE TOPEKA, IN 46571 |  | MODIFICATIONS | PROJECT:<br><b>112AP-1656H22208</b><br><b>56'-0" x 15'-2"</b><br><b>2 BD 2 BT</b><br>DRAWN BY: T. COWLEY<br>DATE: 08-08-23<br>SCALE: 3/16" = 1'-0" | TITLE:<br><b>LITERATURE PLAN</b><br>FILENAME: 112AP-1656H22208<br>WAS 1660 205 | SHEET:<br><b>L-102</b><br>PROPRIETARY AND CONFIDENTIAL<br>THESE DRAWINGS AND SPECIFICATIONS ARE ORIGINAL<br>PROPRIETARY AND CONFIDENTIAL MATERIALS OF CHAMPION.<br>COPYRIGHT © 1976-2024 BY CHAMPION |
|-------------------------------------------------------------------------------------|--|---------------|---|--------------------------------------------------------------------------------|---|