


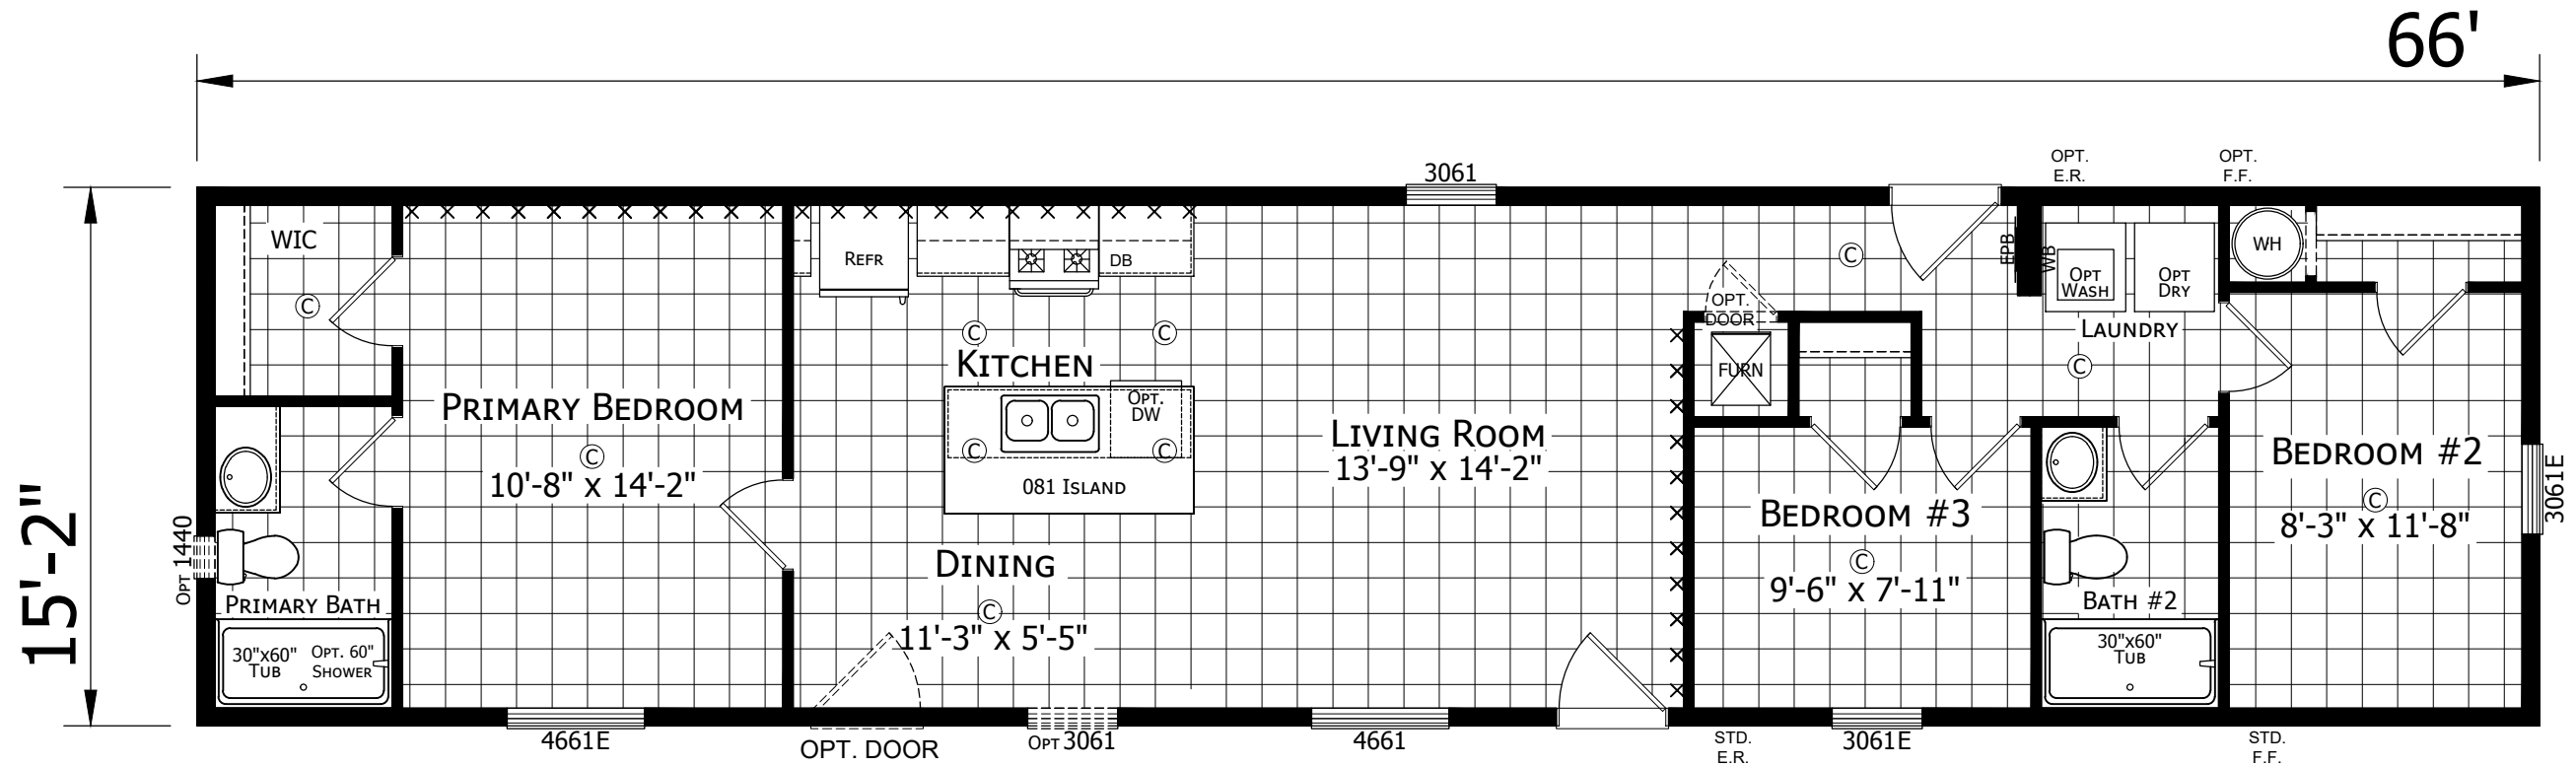

112AP-1666H32219
3 BEDROOM 2 BATH
66'-0" x 15'-2"
1001 Sq. Ft. TOTAL

CHAMPION
HOME BUILDERS

755 W. BIG BEAVER ROAD, SUITE 1000 TROY, MI 48064
PHONE: 248-614-8200

MODIFICATIONS

1 REMOVED STUBWALL 9/22/2025 JR

PROJECT:
112AP-1666H32219
66'-0" x 15'-2"
3 BD 2 BT



DRAWN BY: A.GOULD
DATE: 08-23-23
SCALE: 3/16" = 1'-0"

TITLE:
LITERATURE
PLAN

FILENAME: 112AP-1666H32219

SHEET:
L-101

PROPRIETARY AND CONFIDENTIAL
THESE DRAWINGS AND SPECIFICATIONS ARE ORIGINAL,
PROPRIETARY AND CONFIDENTIAL MATERIALS OF CHAMPION.
COPYRIGHT © 1976-2025 BY CHAMPION

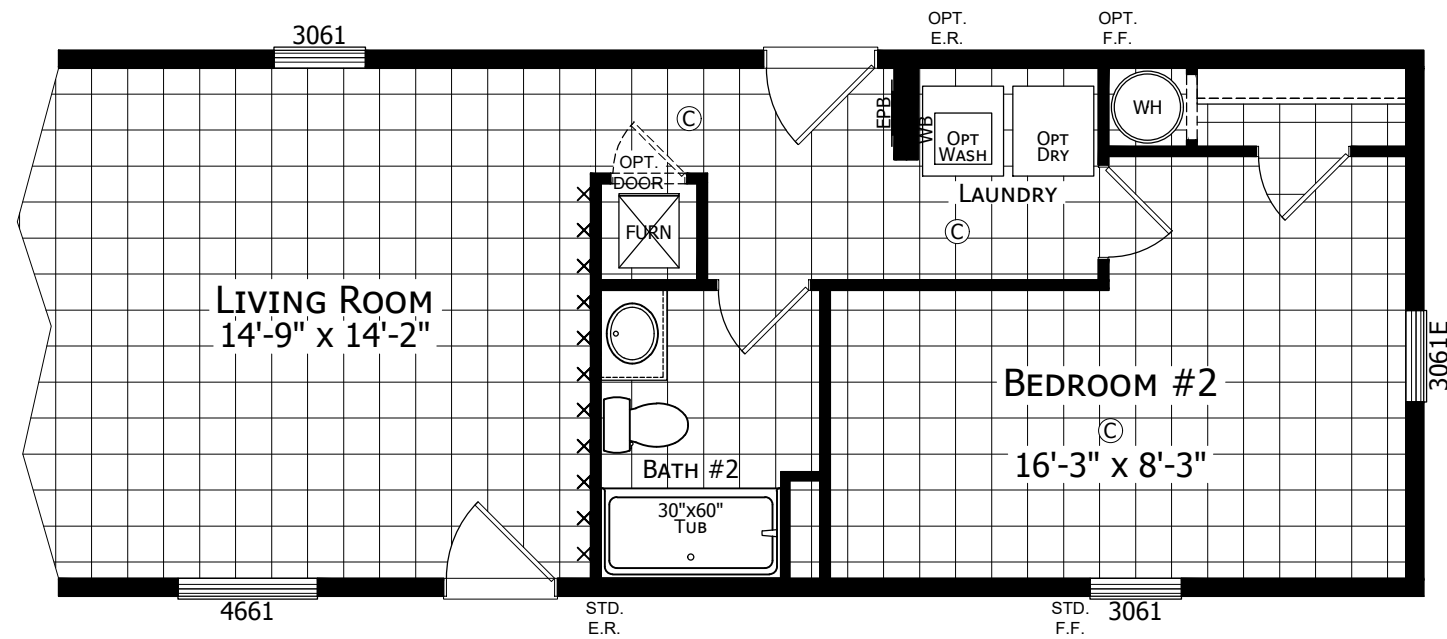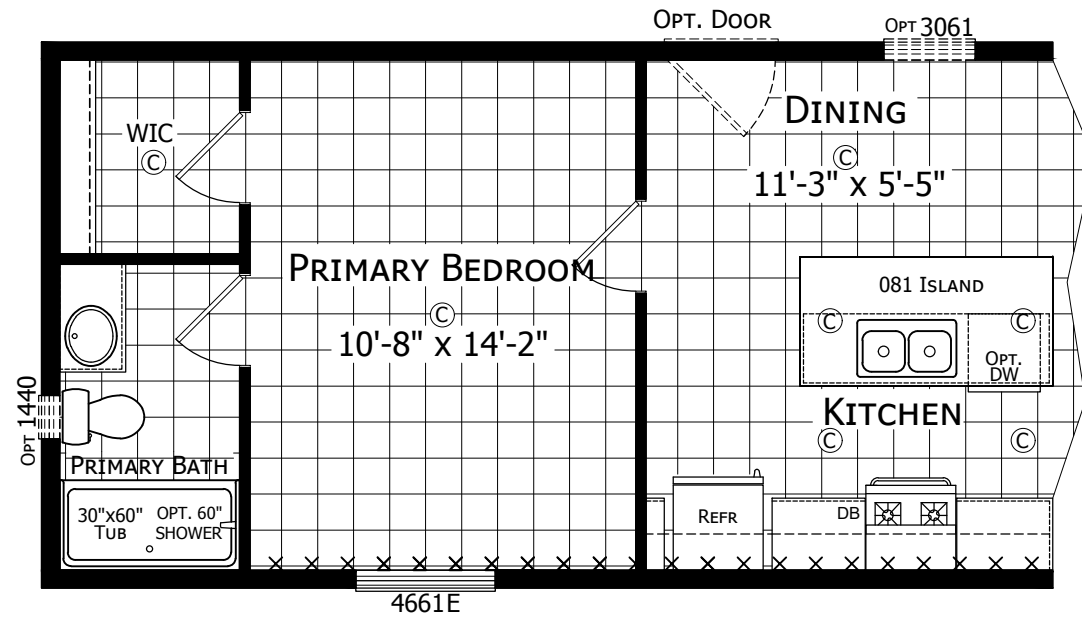

CHAMPION
HOME BUILDERS

755 W. BIG BEAVER ROAD, SUITE 1000 TROY, MI 48064
PHONE: 248-614-8200

MODIFICATIONS

PROJECT:
112AP-1666H32219
66'-0" x 15'-2"
3 BD 2 BT

DRAWN BY: A.GOULD
DATE: 08-23-23
SCALE: 3/16" = 1'-0"

TITLE:
LITERATURE
PLAN OPTIONS

FILENAME: 112AP-1666H32219

SHEET:
L-102

PROPRIETARY AND CONFIDENTIAL
THESE DRAWINGS AND SPECIFICATIONS ARE ORIGINAL,
PROPRIETARY AND CONFIDENTIAL MATERIALS OF CHAMPION.
COPYRIGHT © 1976-2025 BY CHAMPION