


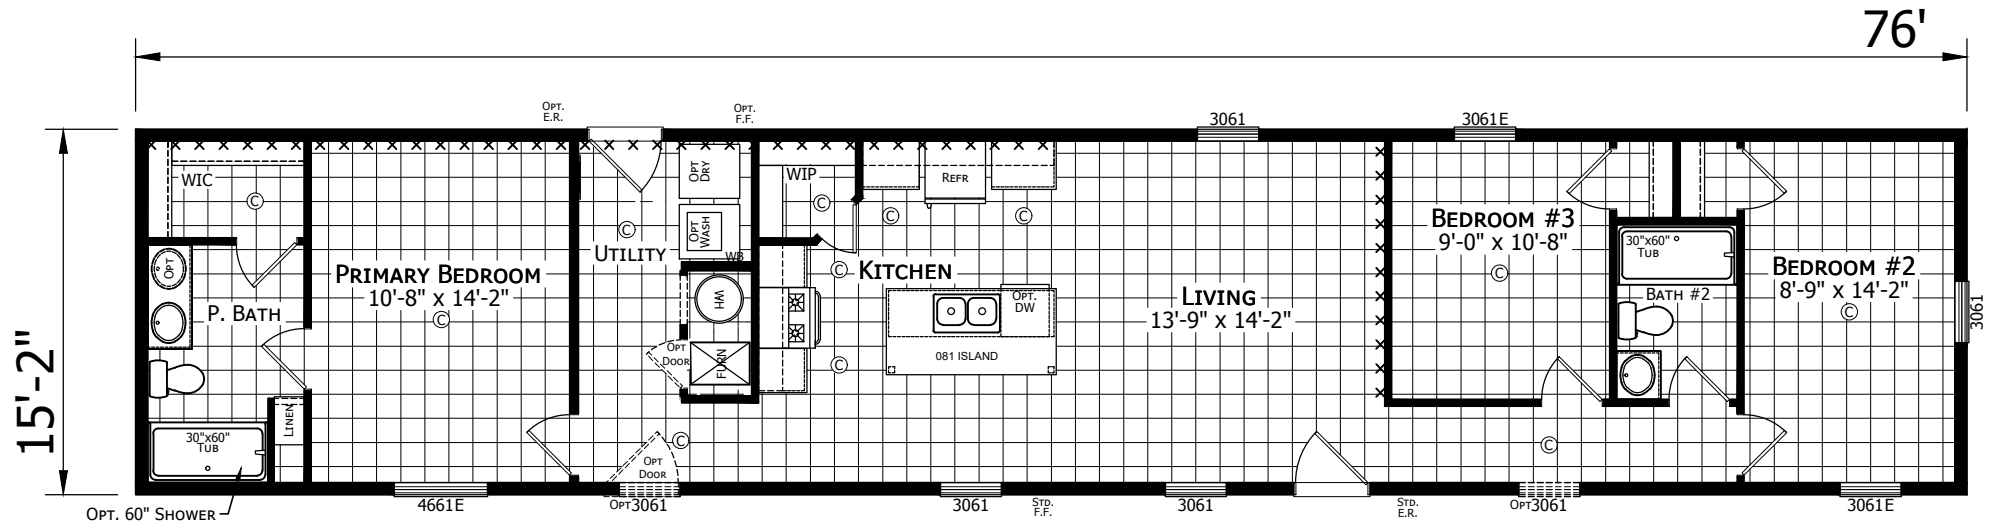

785 W. BIG BEAVER ROAD, SUITE 1000 TROY, MI 48064
 PHONE: 248-614-8800

MODIFICATIONS

PROJECT:
112AP-1676H32107
 76'-0" x 15'-2"
 3 BD 2 BT

DRAWN BY: T. COWLEY
 DATE: 06-26-25
 SCALE: 3/16" = 1'-0"

TITLE:
**LITERATURE
 PLAN**

FILENAME: 112AP-1676H32107

SHEET:
L-101

PROPRIETARY AND CONFIDENTIAL
 THESE DRAWINGS AND SPECIFICATIONS ARE ORIGINAL
 PROPRIETARY AND CONFIDENTIAL MATERIALS OF CHAMPION.
 COPYRIGHT © 1976-2026 BY CHAMPION

