


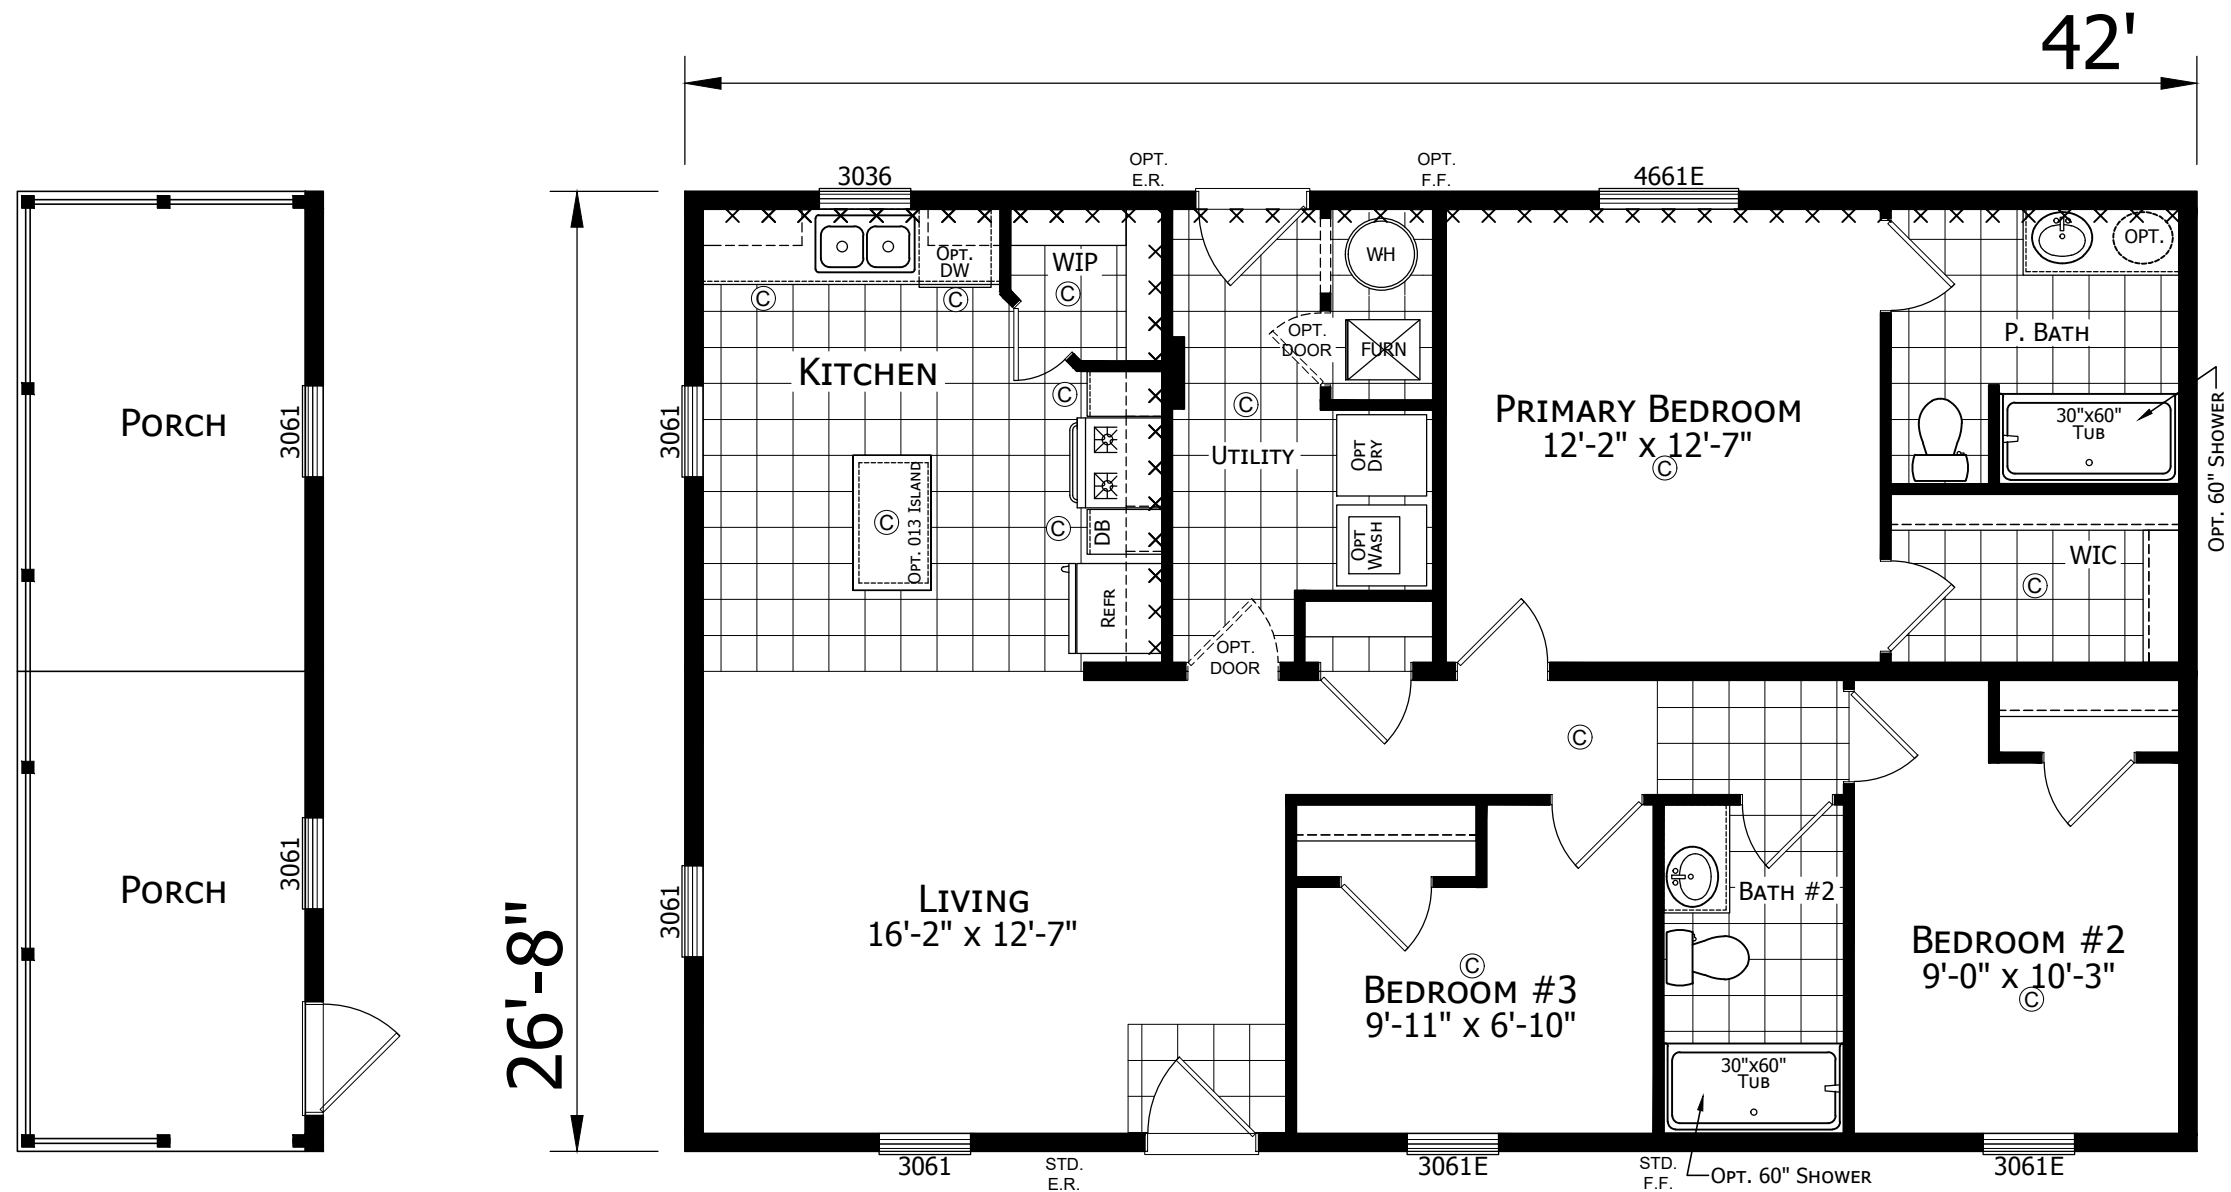

OPTIONAL PORCH

112APF-2842H32388
3 BEDROOM 2 BATH
42'-0" x 26'-8"
1120 SQ. FT. TOTAL

MODIFICATIONS

PROJECT:
112APF-2842H32388
42'-0" x 26'-8"
3 BD 2 BT

DRAWN BY: T. COWLEY
DATE: 10-30-23
SCALE: 3/16" = 1'-0"

TITLE:
LITERATURE
PLAN


FILENAME: 112APF-2842H32388

SHEET:
L-101


PROPRIETARY AND CONFIDENTIAL
THESE DRAWINGS AND SPECIFICATIONS ARE ORIGINAL.
PROPRIETARY AND CONFIDENTIAL MATERIALS OF CHAMPION.
COPYRIGHT © 1976-2024 BY CHAMPION

CHAMPION
HOME BUILDERS

755 W. BIG BEAVER ROAD, SUITE 1000 TROY, MI 48064
PHONE: 248-614-8200

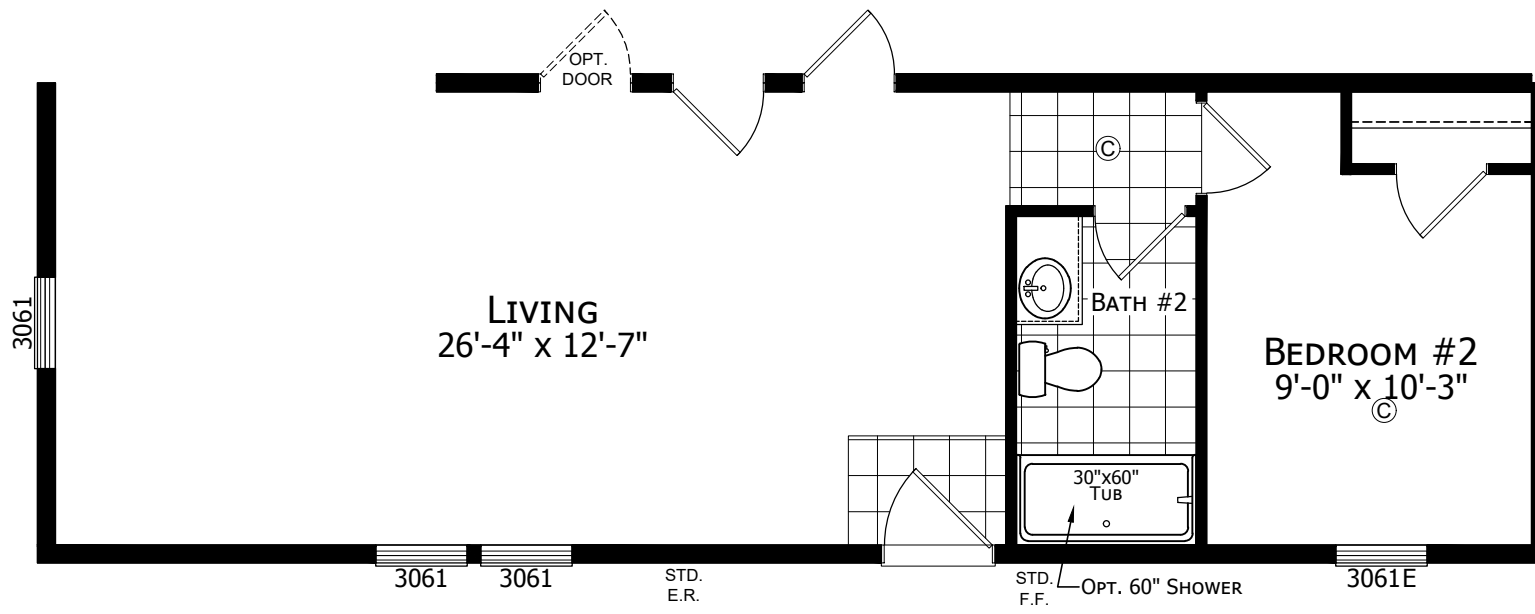

2 BEDROOM OPTION

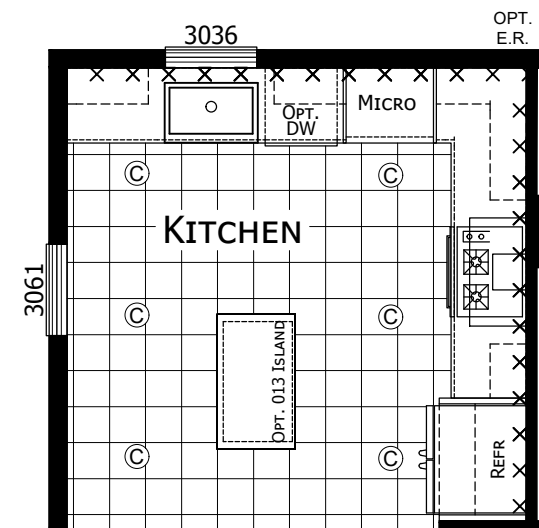

OPTIONAL UK2

MODIFICATIONS

PROJECT:
112APF-2842H32388
42'-0" x 26'-8"
3 BD 2 BT

DRAWN BY: T. COWLEY
DATE: 10-30-23
SCALE: 3/16" = 1'-0"

TITLE:
LITERATURE
PLAN

FILENAME: 112APF-2842H32388

SHEET:
L-102

PROPRIETARY AND CONFIDENTIAL
THESE DRAWINGS AND SPECIFICATIONS ARE ORIGINAL,
PROPRIETARY AND CONFIDENTIAL MATERIALS OF CHAMPION.
COPYRIGHT © 1976-2024 BY CHAMPION

CHAMPION
HOME BUILDERS

755 W. BIG BEAVER ROAD, SUITE 1000, TROY, MI 48064
PHONE: 248-614-8200