


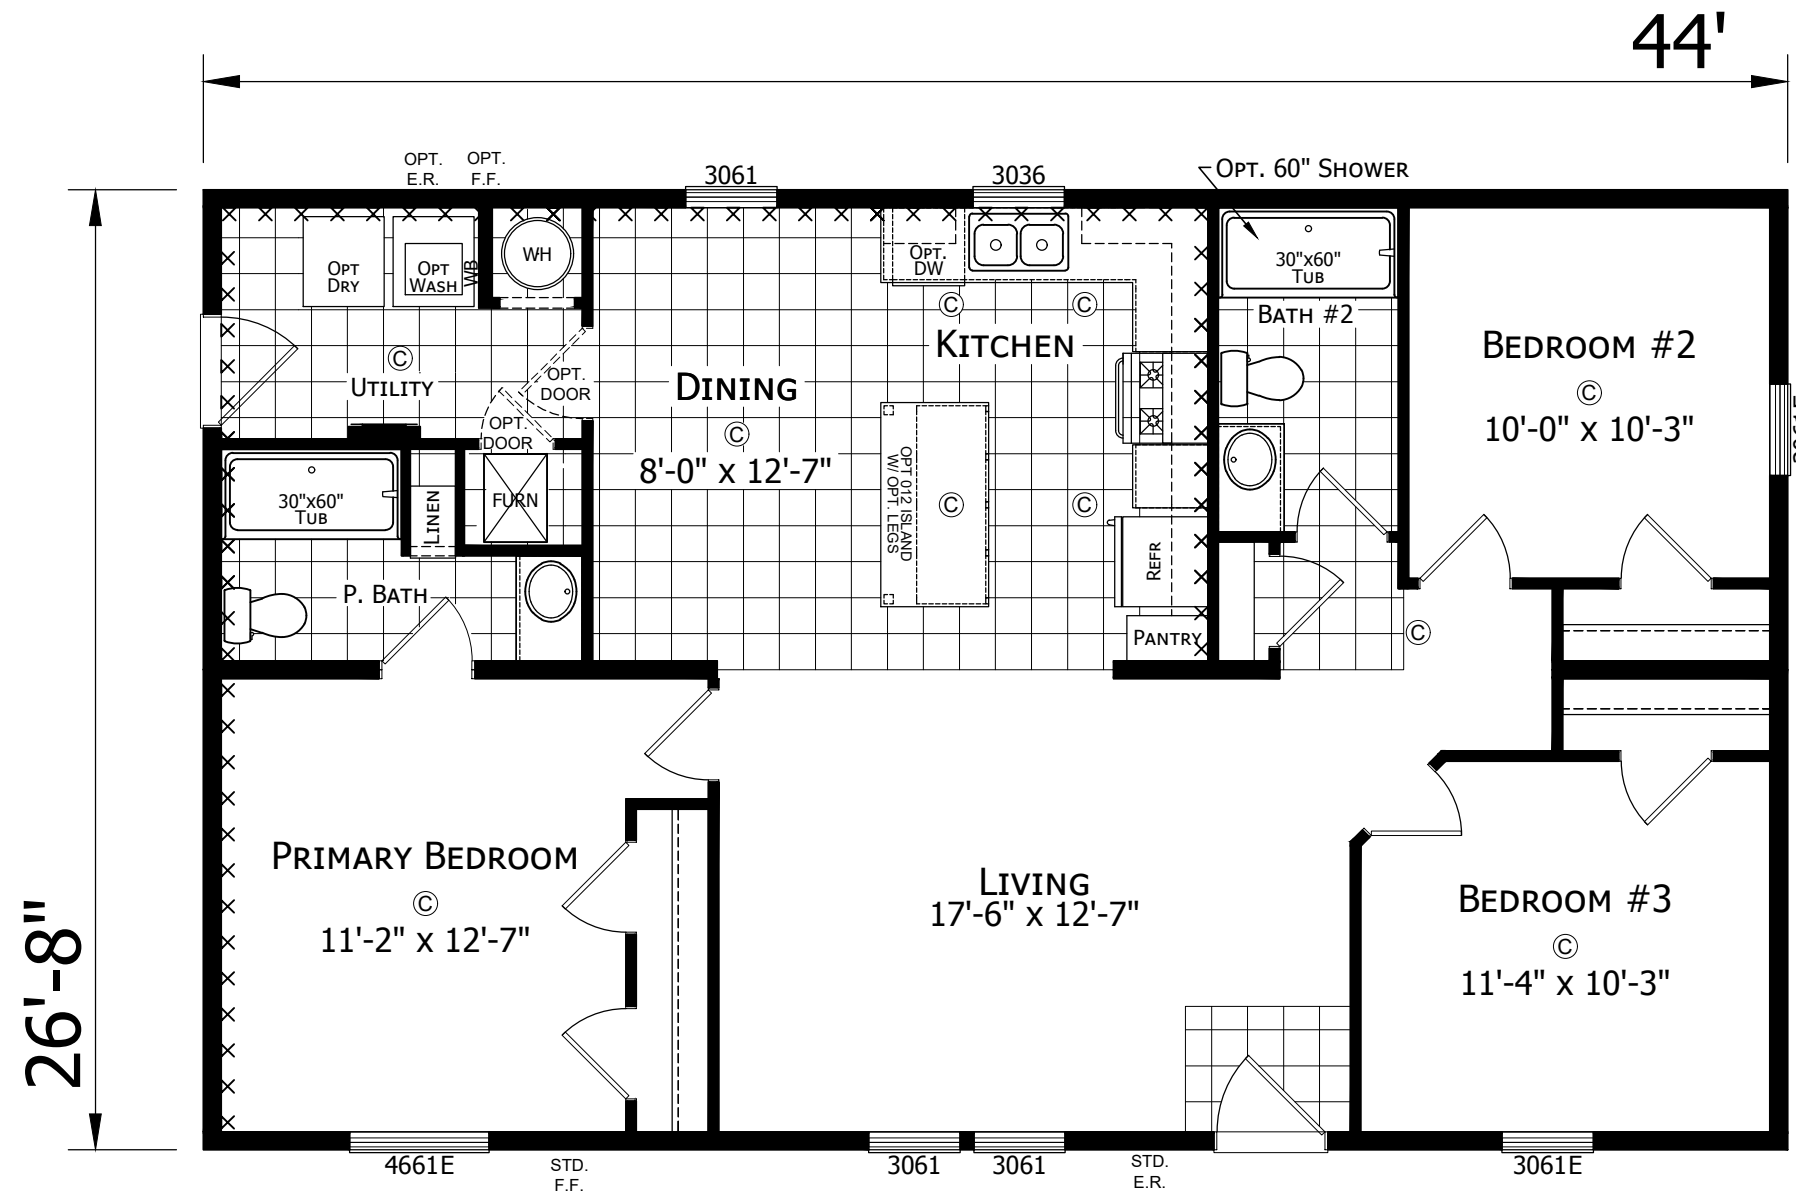

112APB-2844H32169
3 BEDROOM 2 BATH
44'-0" x 26'-8"
1173 Sq. Ft. TOTAL

MODIFICATIONS

PROJECT:
112APB-2844H32169
44'-0" x 26'-8"
3 BD 2 BT

DRAWN BY: T. COWLEY
DATE: 10-04-23
SCALE: 3/16" = 1'-0"

TITLE:
LITERATURE
PLAN


FILENAME: 112APB-2844H32169

SHEET:
L-101

PROPRIETARY AND CONFIDENTIAL
THESE DRAWINGS AND SPECIFICATIONS ARE ORIGINAL.
PROPRIETARY AND CONFIDENTIAL MATERIALS OF CHAMPION.
COPYRIGHT © 1976-2025 BY CHAMPION

CHAMPION
HOME BUILDERS

755 W. BIG BEAVER ROAD, SUITE 1000 TROY, MI 48064
PHONE: 248-614-8200

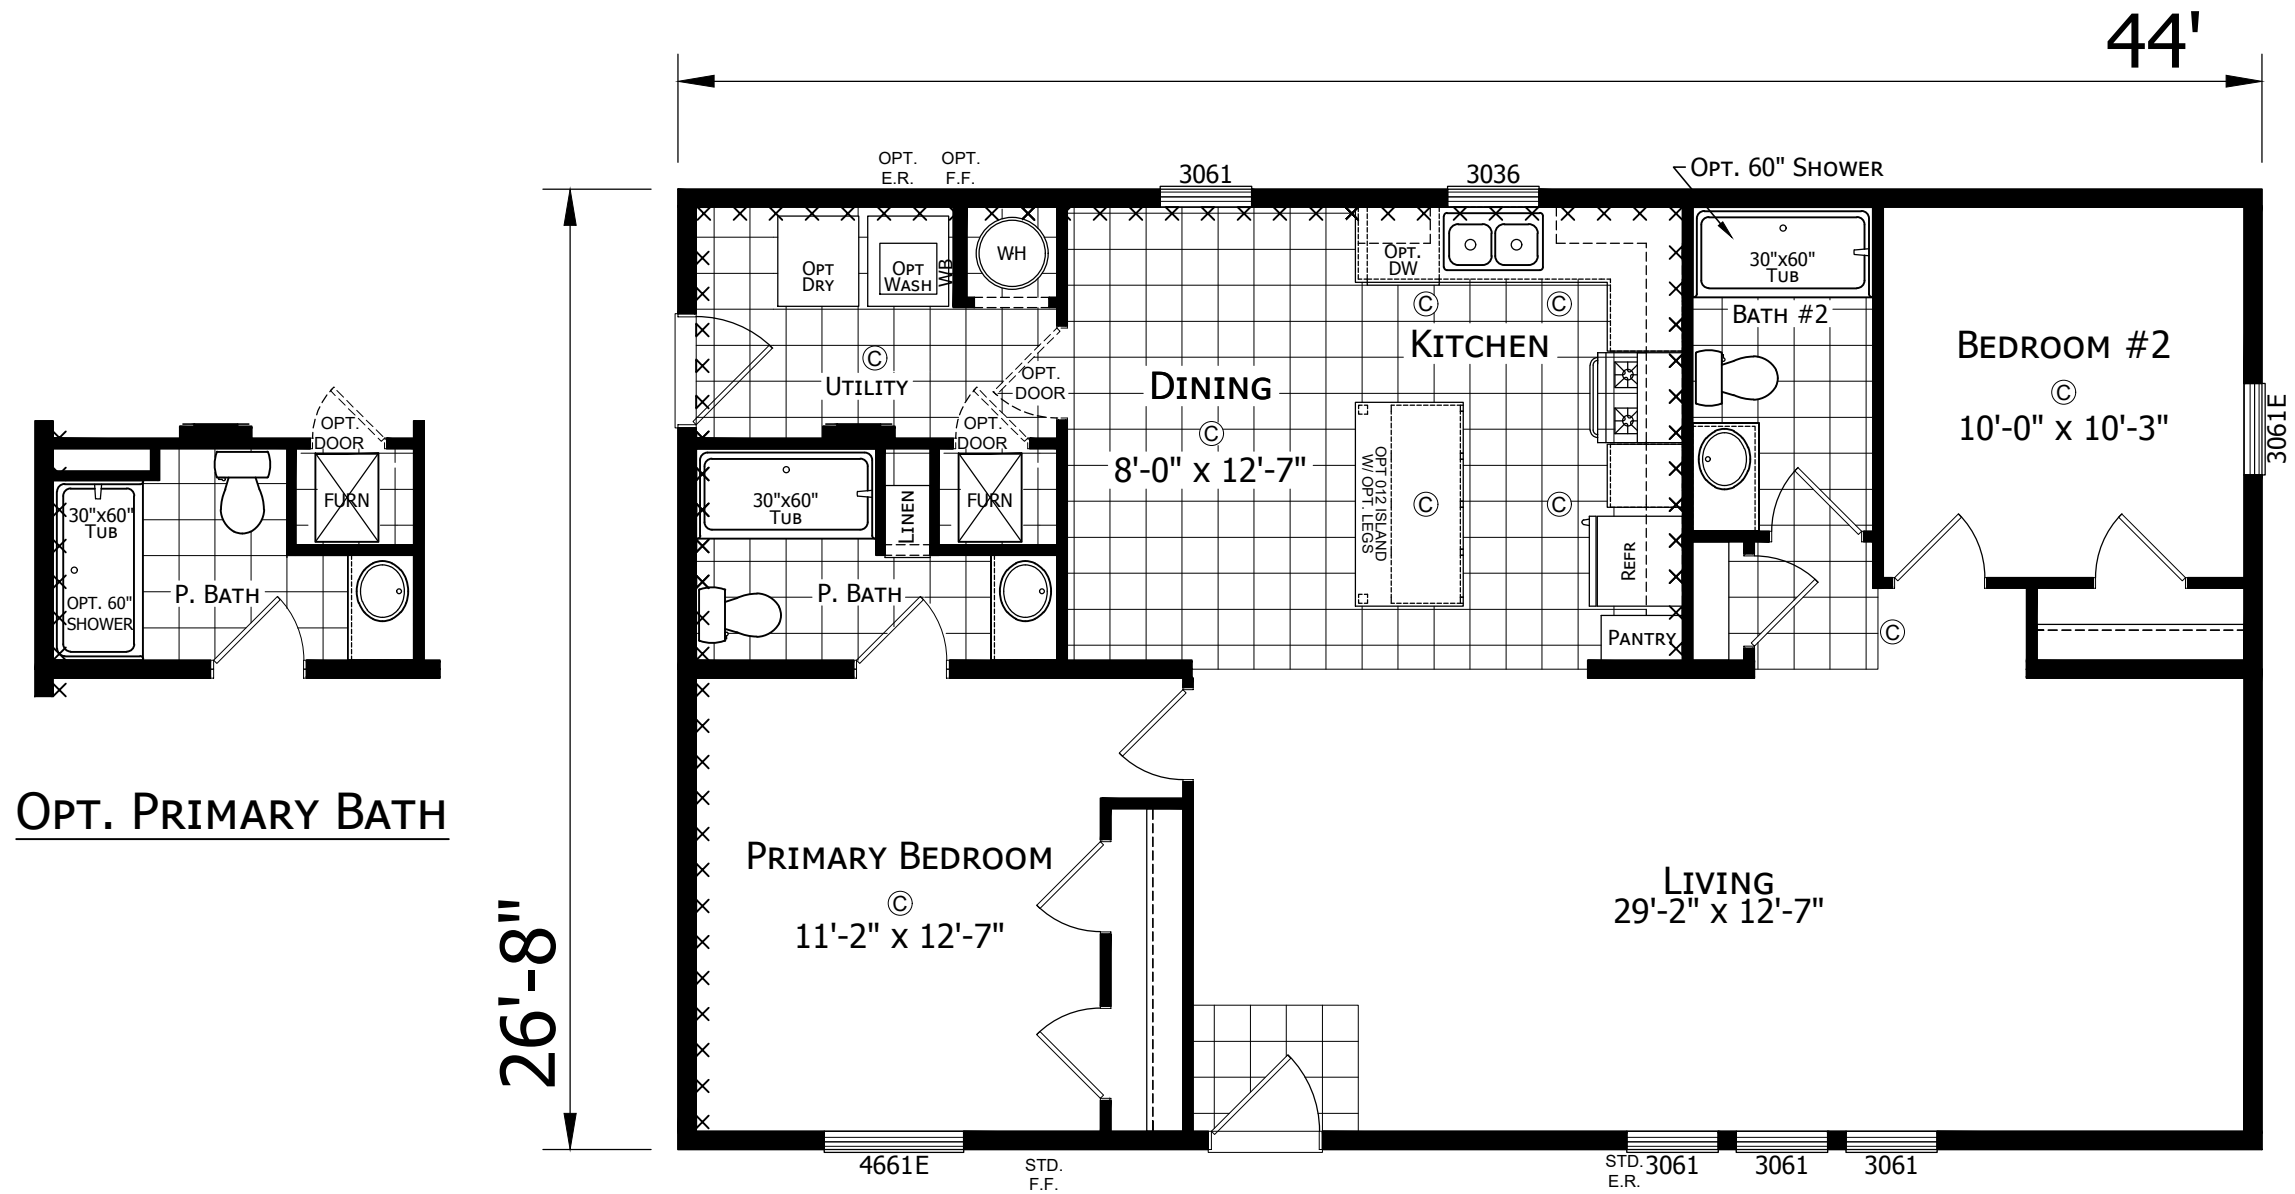

2 BEDROOM OPTION