

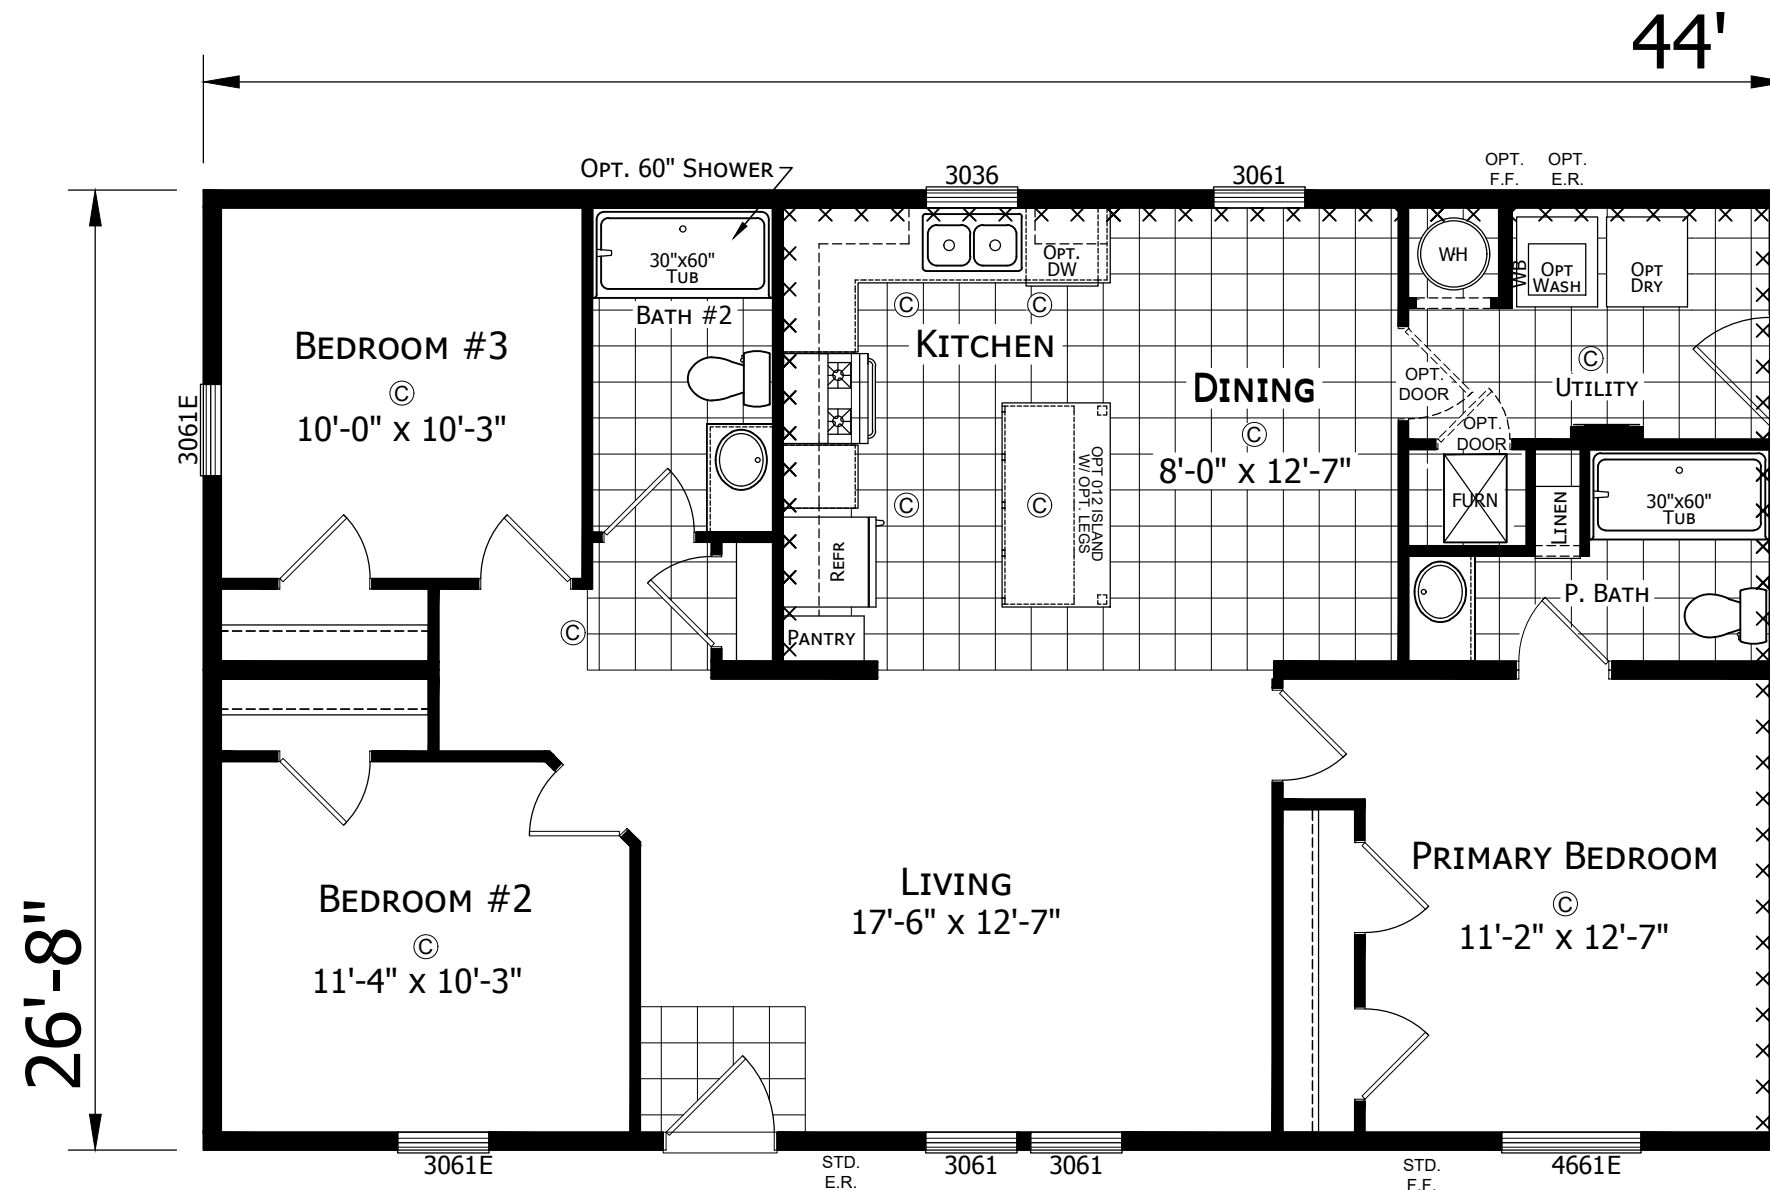


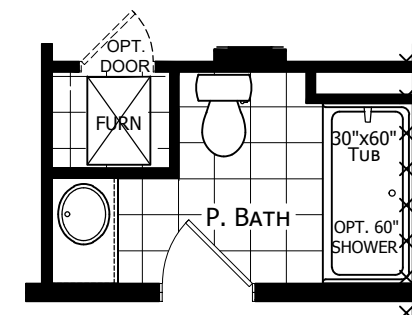

112APF-2844H32169

3 BEDROOM 2 BATH
44'-0" x 26'-8"
1173 SQ. FT. TOTAL

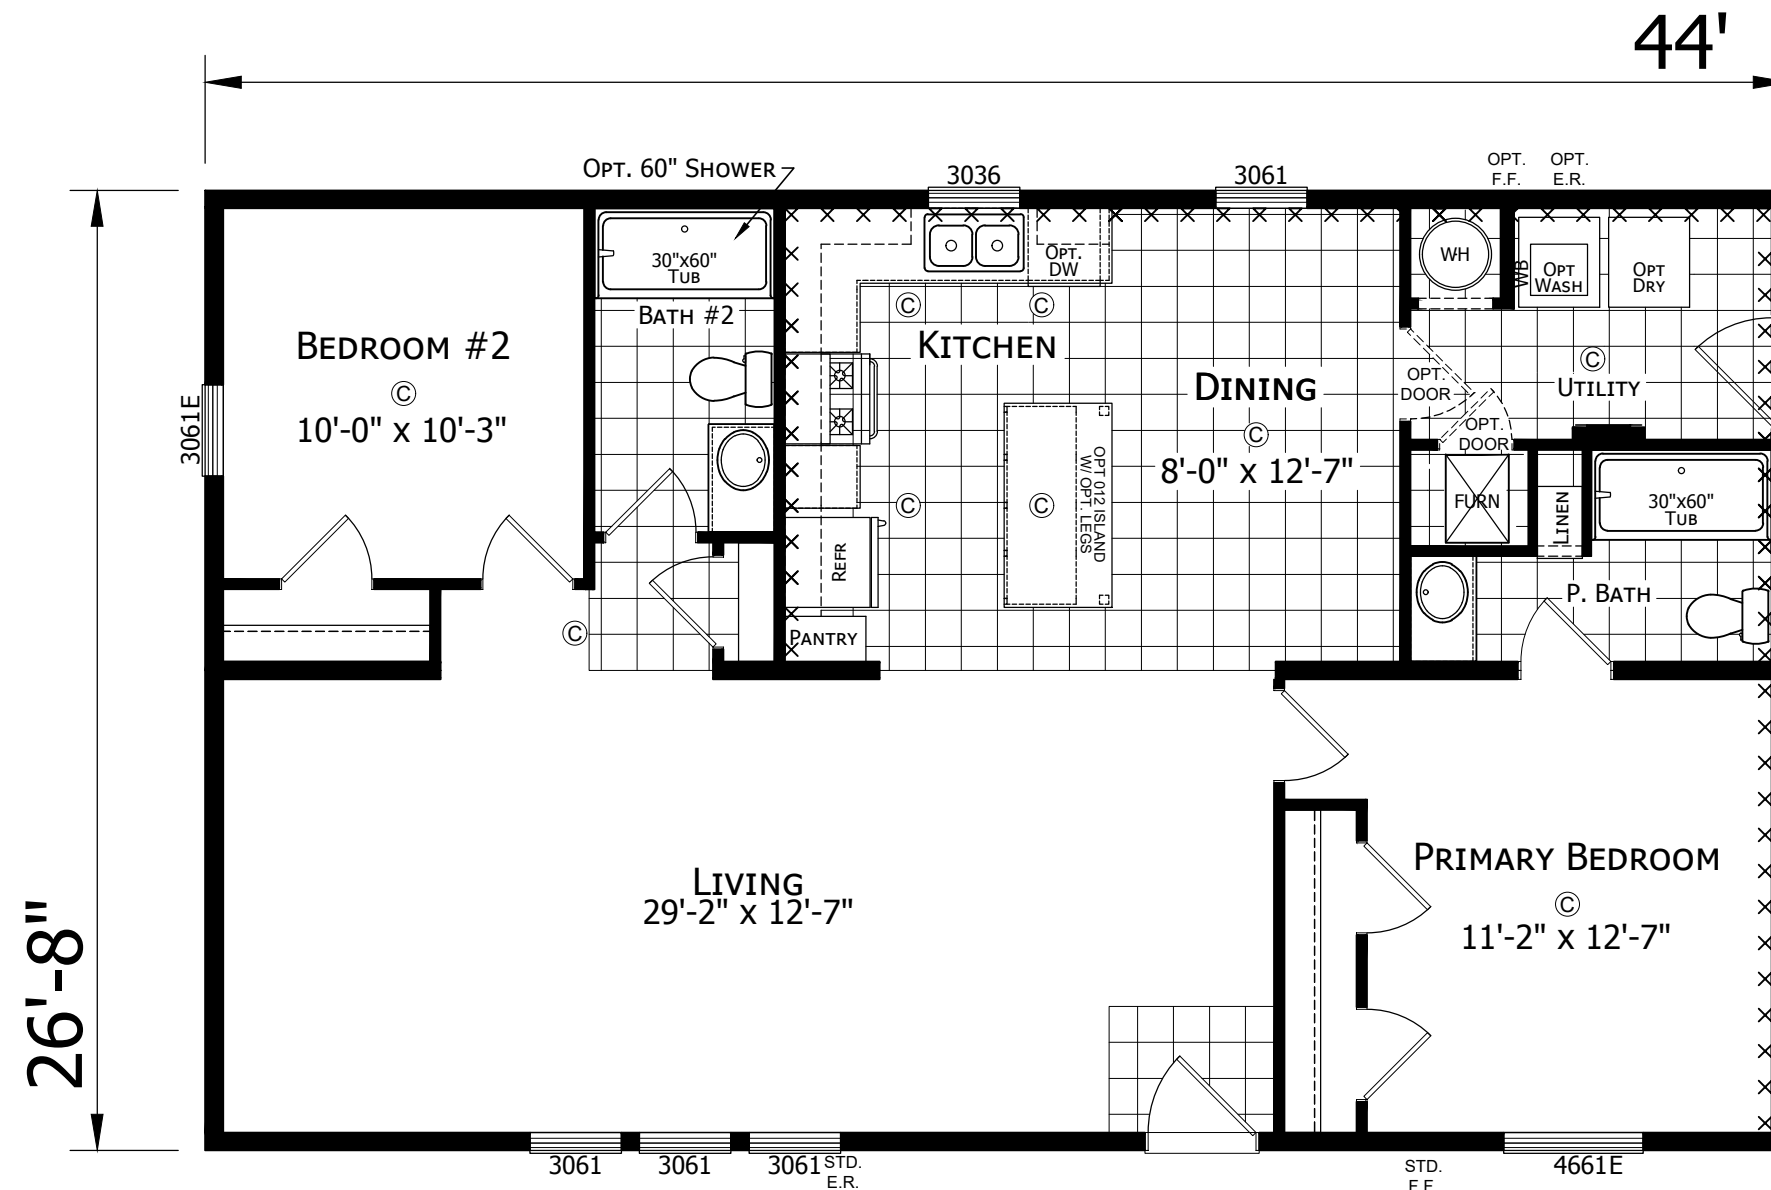

OPT. PRIMARY BATH

2 BEDROOM OPTION

MODIFICATIONS

PROJECT:
112APF-2844H32169
44'-0" x 26'-8"
3 BD 2 BT

DRAWN BY: J.RILEY
DATE: 05-15-24
SCALE: 3/16" = 1'-0"

TITLE:
LITERATURE
PLAN

FILENAME: 112APF-2844H32169

SHEET:
L-102

PROPRIETARY AND CONFIDENTIAL
THESE DRAWINGS AND SPECIFICATIONS ARE ORIGINAL.
PROPRIETARY AND CONFIDENTIAL MATERIALS OF CHAMPION.
COPYRIGHT © 1976-2025 BY CHAMPION

CHAMPION
HOME BUILDERS

755 W. BIG BEAVER ROAD, SUITE 1000 TROY, MI 48064
PHONE: 248-614-8200