


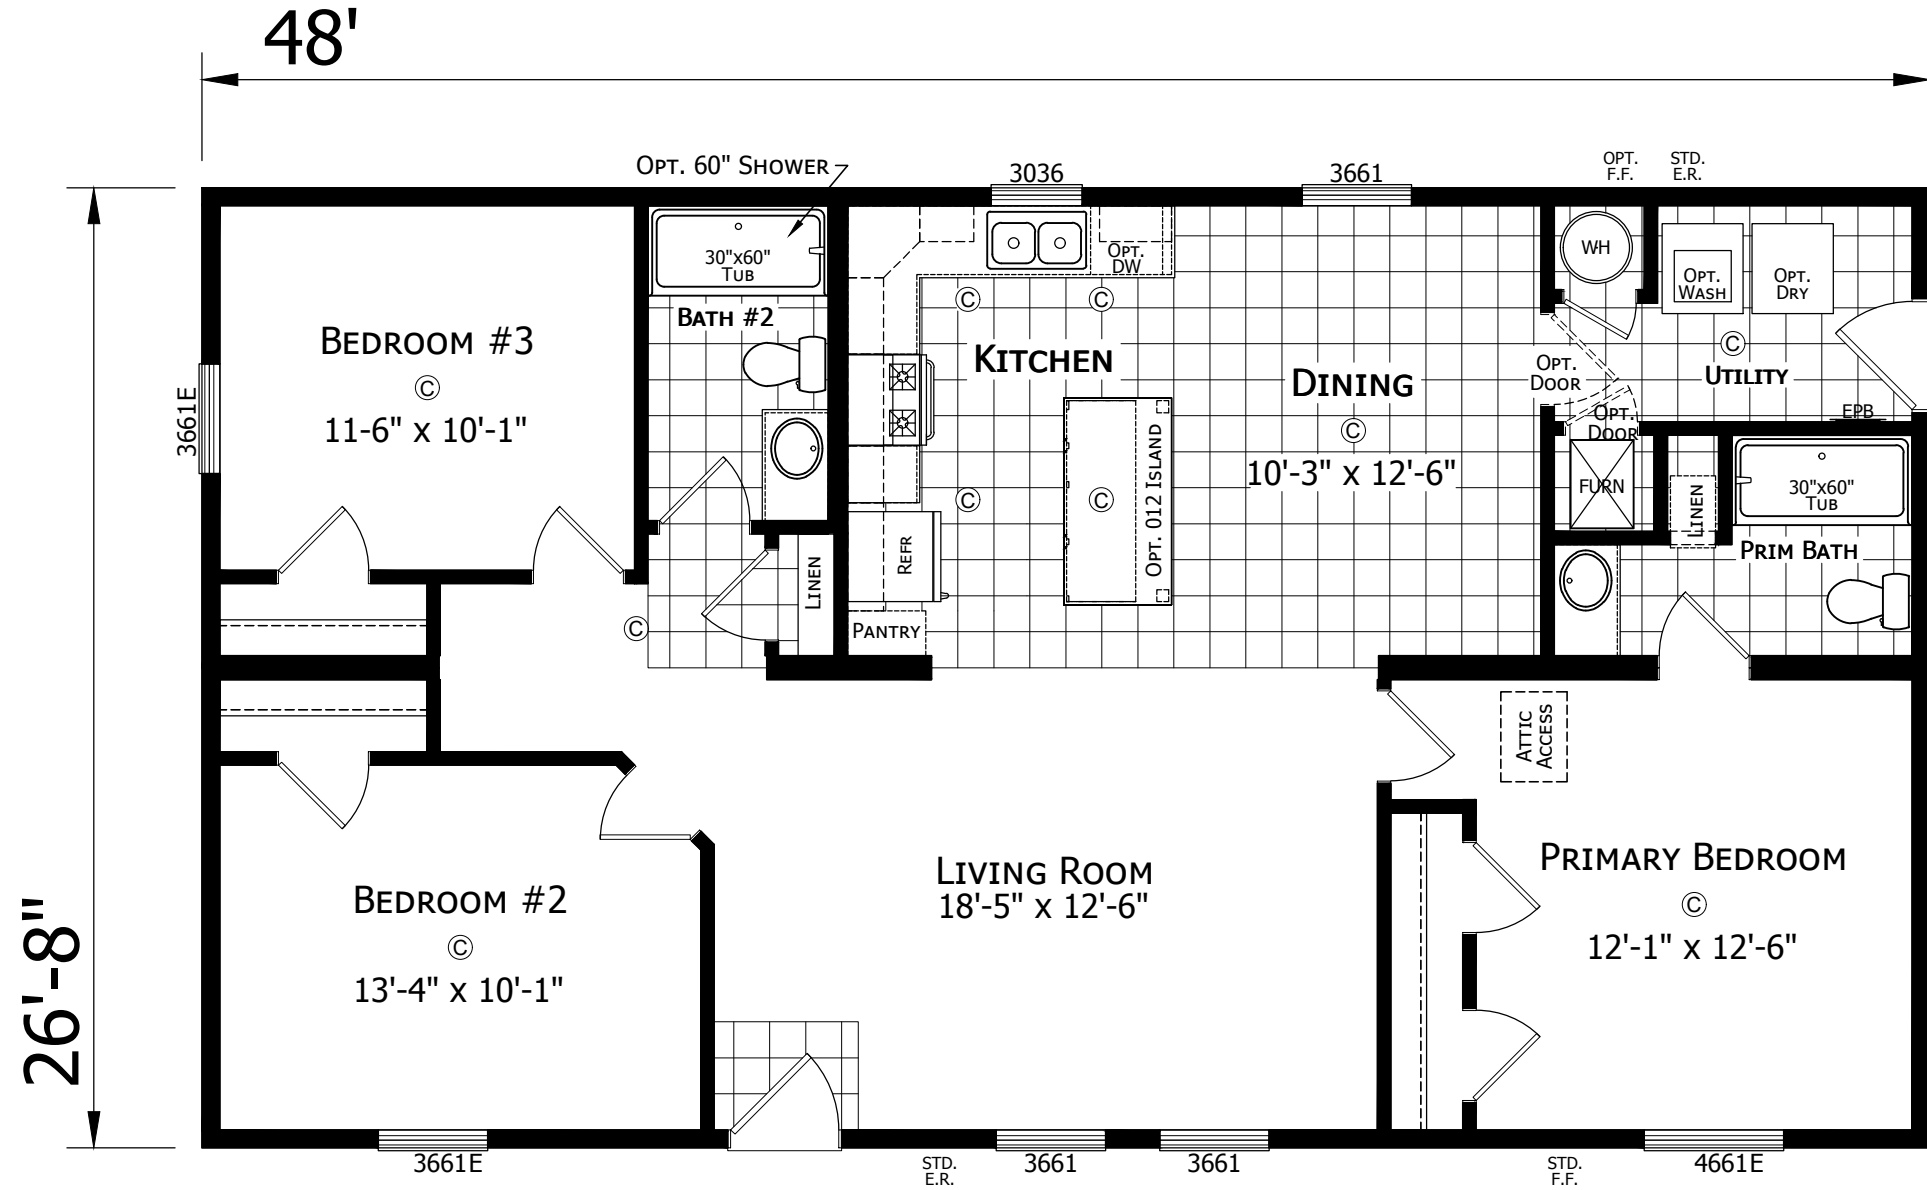

112APF-2848M32169

3 BEDROOM 2 BATH
48'-0" x 26'-8"
1280 Sq. Ft. TOTAL

MODIFICATIONS

PROJECT:
112APF--2848M32169
48'-0" X 26'-8" RANCH
3 BED 2 BATH

DRAWN BY: STAFF
DATE: 05-31-24
SCALE: 3/16" = 1'-0"

TITLE:
LITERATURE
PLAN

FILENAME: 112APF-2848M32169


SHEET:
L-101

PROPRIETARY AND CONFIDENTIAL
THESE DRAWINGS AND SPECIFICATIONS ARE ORIGINAL.
PROPRIETARY AND CONFIDENTIAL MATERIALS OF CHAMPION.
COPYRIGHT © 1976-2025 BY CHAMPION


CHAMPION

MANUFACTURED BEAUTIFULLY™

308 SHERIDAN DRIVE TOPEKA, IN 46571

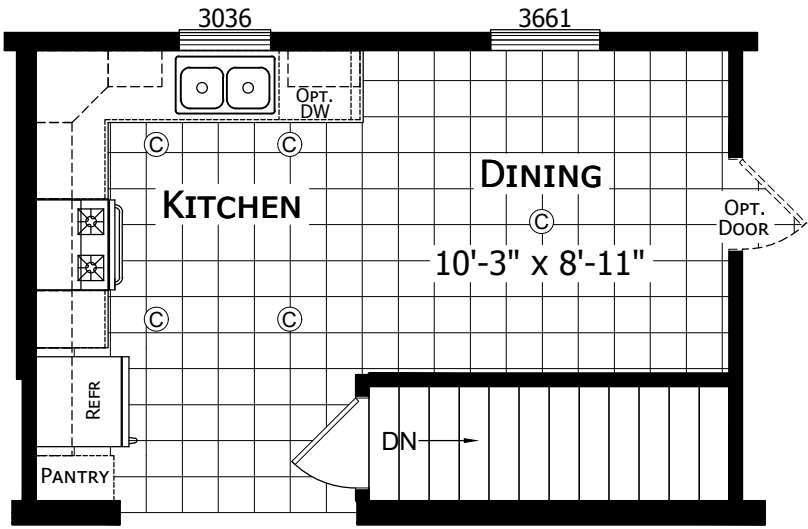

OPTIONAL STAIRWELL

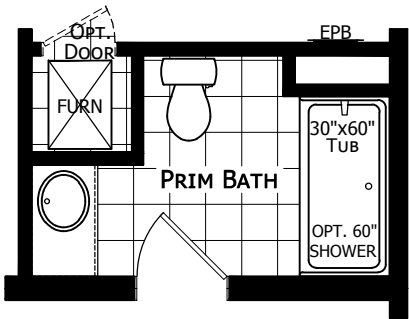

OPT. PRIMARY BATH

MODIFICATIONS

PROJECT:
112APF--2848M32169
48'-0" X 26'-8" RANCH
3 BED 2 BATH

DRAWN BY: STAFF
DATE: 05-31-24
SCALE: 3/16" = 1'-0"

TITLE:
LITERATURE
PLAN OPTIONS

FILENAME: 112APF-2848M32169

SHEET:
L-102

PROPRIETARY AND CONFIDENTIAL
THESE DRAWINGS AND SPECIFICATIONS ARE ORIGINAL.
PROPRIETARY AND CONFIDENTIAL MATERIALS OF CHAMPION.
COPYRIGHT © 1976-2025 BY CHAMPION

CHAMPION

MANUFACTURED BEAUTIFULLY™

308 SHERIDAN DRIVE TOPEKA, IN 46571