


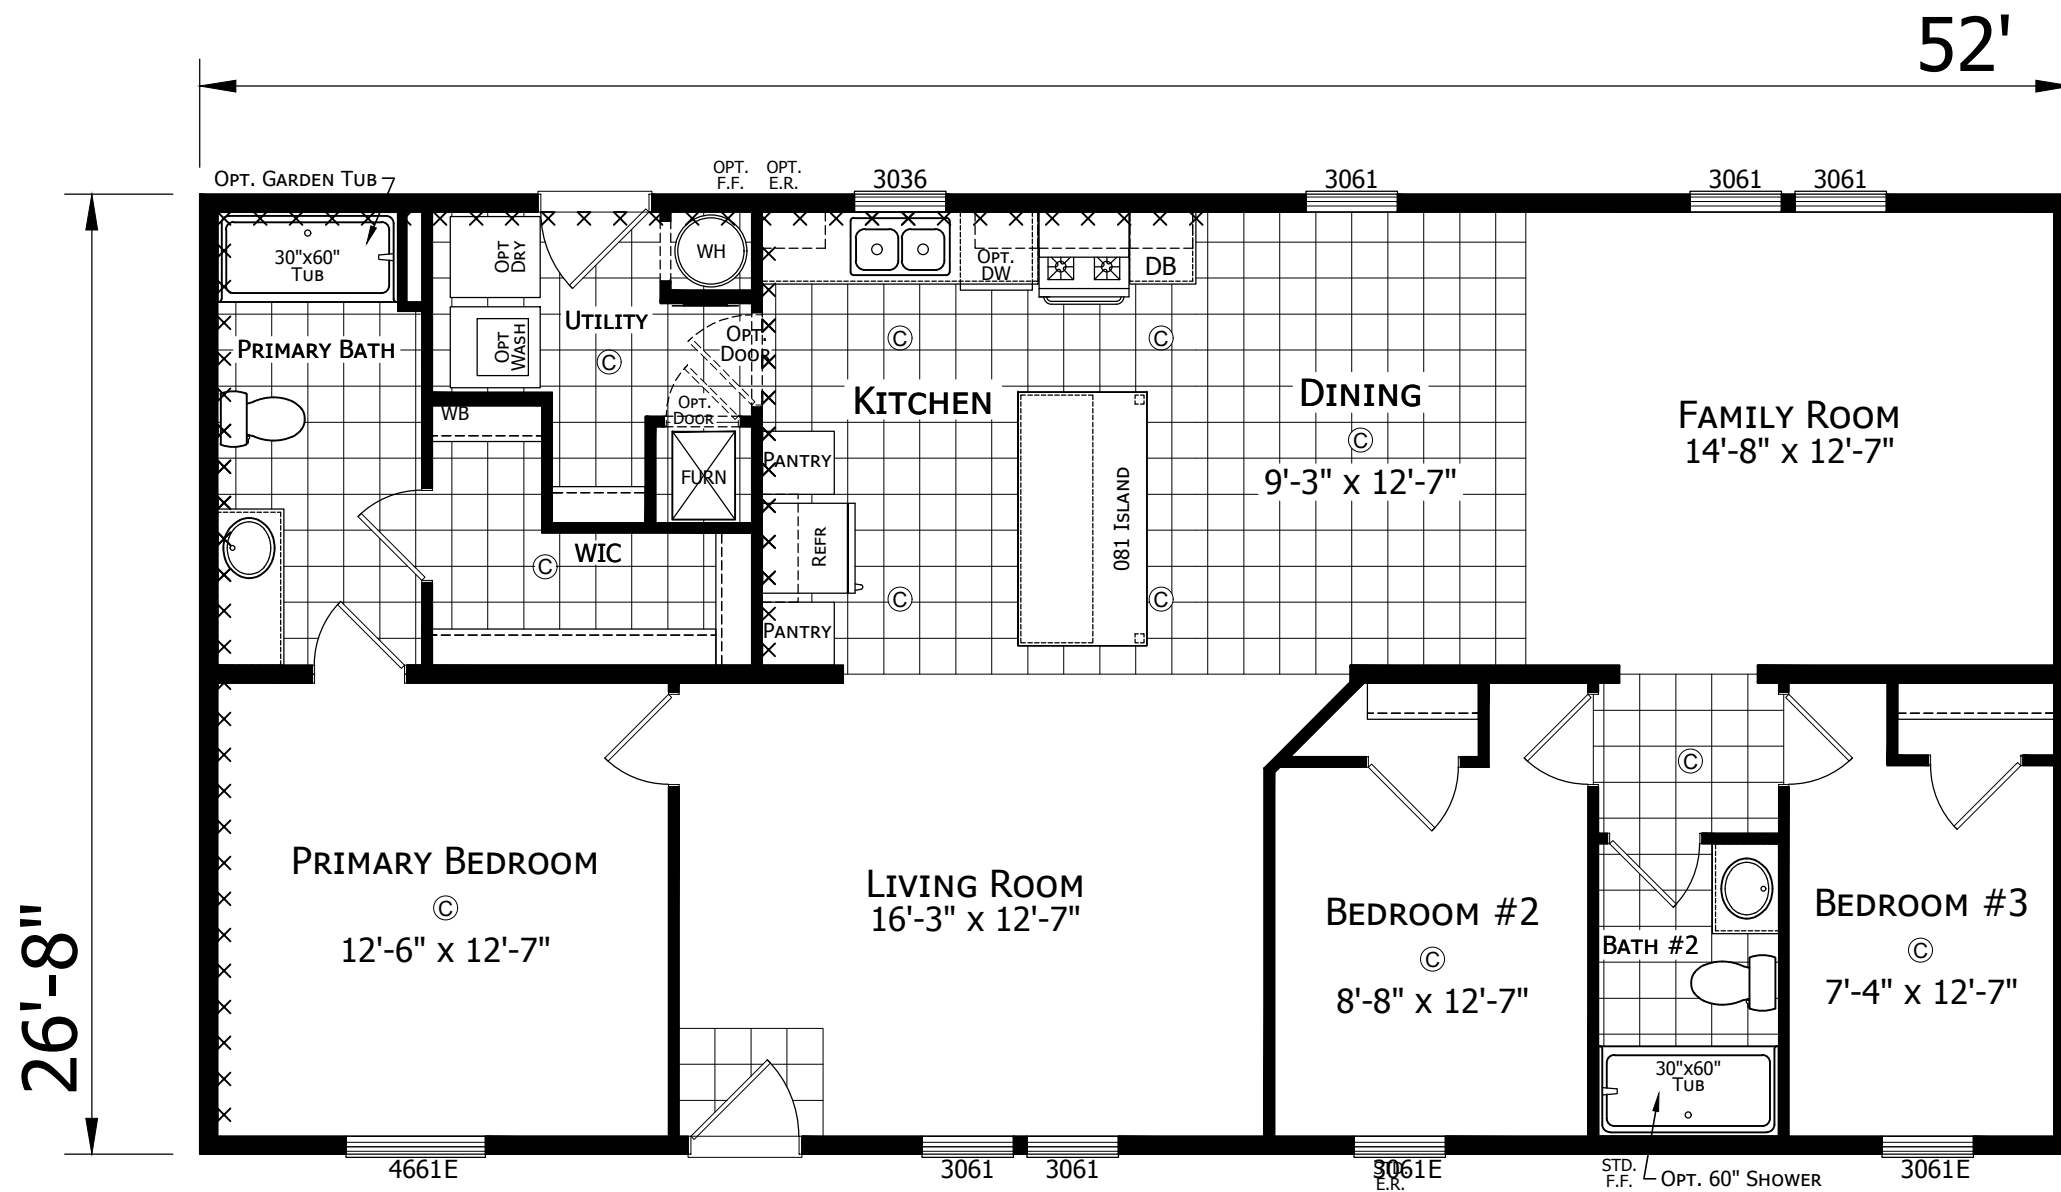

112APB-2852H32034
3 BEDROOM 2 BATH
52'-0" x 26'-8"
1387 SQ. FT. TOTAL

CHAMPION
HOME BUILDERS

755 W. BIG BEAVER ROAD, SUITE 1000 TROY, MI 48064
PHONE: 248-614-8200

MODIFICATIONS

PROJECT:
112APB-2852H32034
52'-0" x 26'-8"
3BD 2BT


DRAWN BY: T. COWLEY
DATE: 10-30-23
SCALE: 3/16" = 1'-0"

TITLE:
LITERATURE
PLAN


FILENAME: 112APB-2852H32034

SHEET:
L-101


PROPRIETARY AND CONFIDENTIAL
THESE DRAWINGS AND SPECIFICATIONS ARE ORIGINAL,
PROPRIETARY AND CONFIDENTIAL MATERIALS OF CHAMPION.
COPYRIGHT © 1976-2025 BY CHAMPION

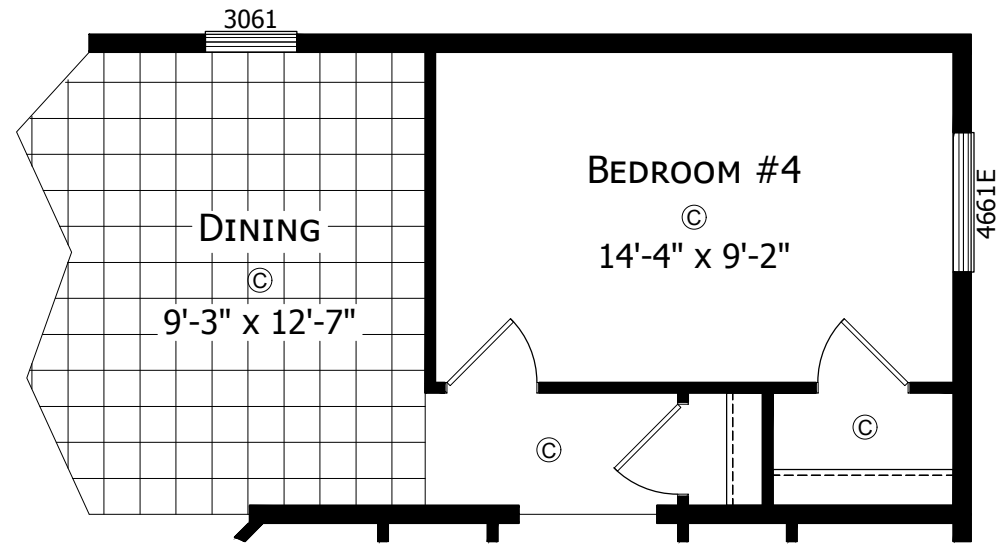

OPTIONAL BEDROOM #4

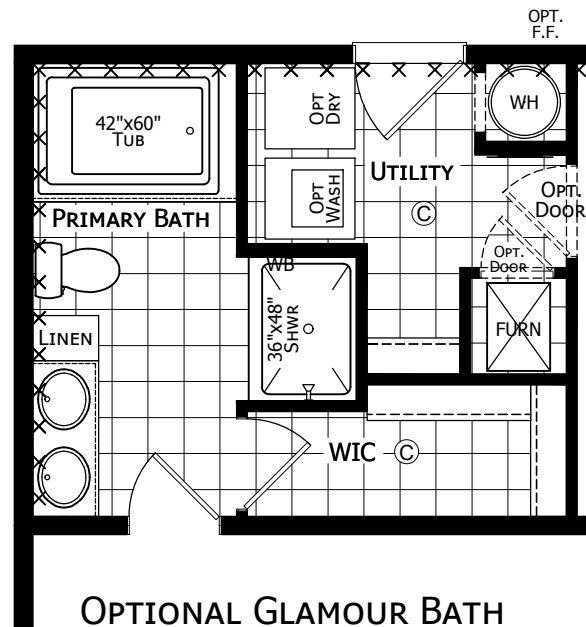

OPTIONAL GLAMOUR BATH

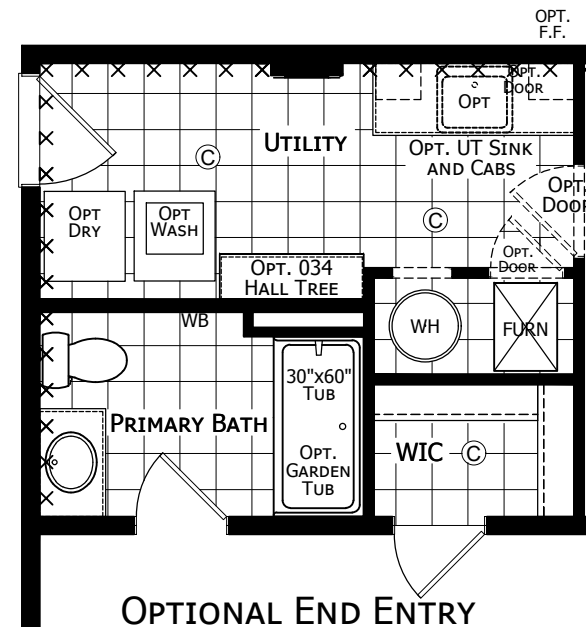

OPTIONAL END ENTRY

CHAMPION
HOME BUILDERS

755 W. BIG BEAVER ROAD, SUITE 1000 TROY, MI 48064
PHONE: 248-614-8200

MODIFICATIONS

1 REVISED DROP-IN TUB 3/11/25 TC

PROJECT:
112APB-2852H32034
52'-0" x 26'-8"
3BD 2BT

DRAWN BY: T. COWLEY
DATE: 10-30-23
SCALE: 3/16" = 1'-0"

TITLE:
LITERATURE PLAN

FILENAME: 112APB-2852H32034

SHEET:
L-102

PROPRIETARY AND CONFIDENTIAL
THESE DRAWINGS AND SPECIFICATIONS ARE ORIGINAL,
PROPRIETARY AND CONFIDENTIAL MATERIALS OF CHAMPION.
COPYRIGHT © 1976-2025 BY CHAMPION