




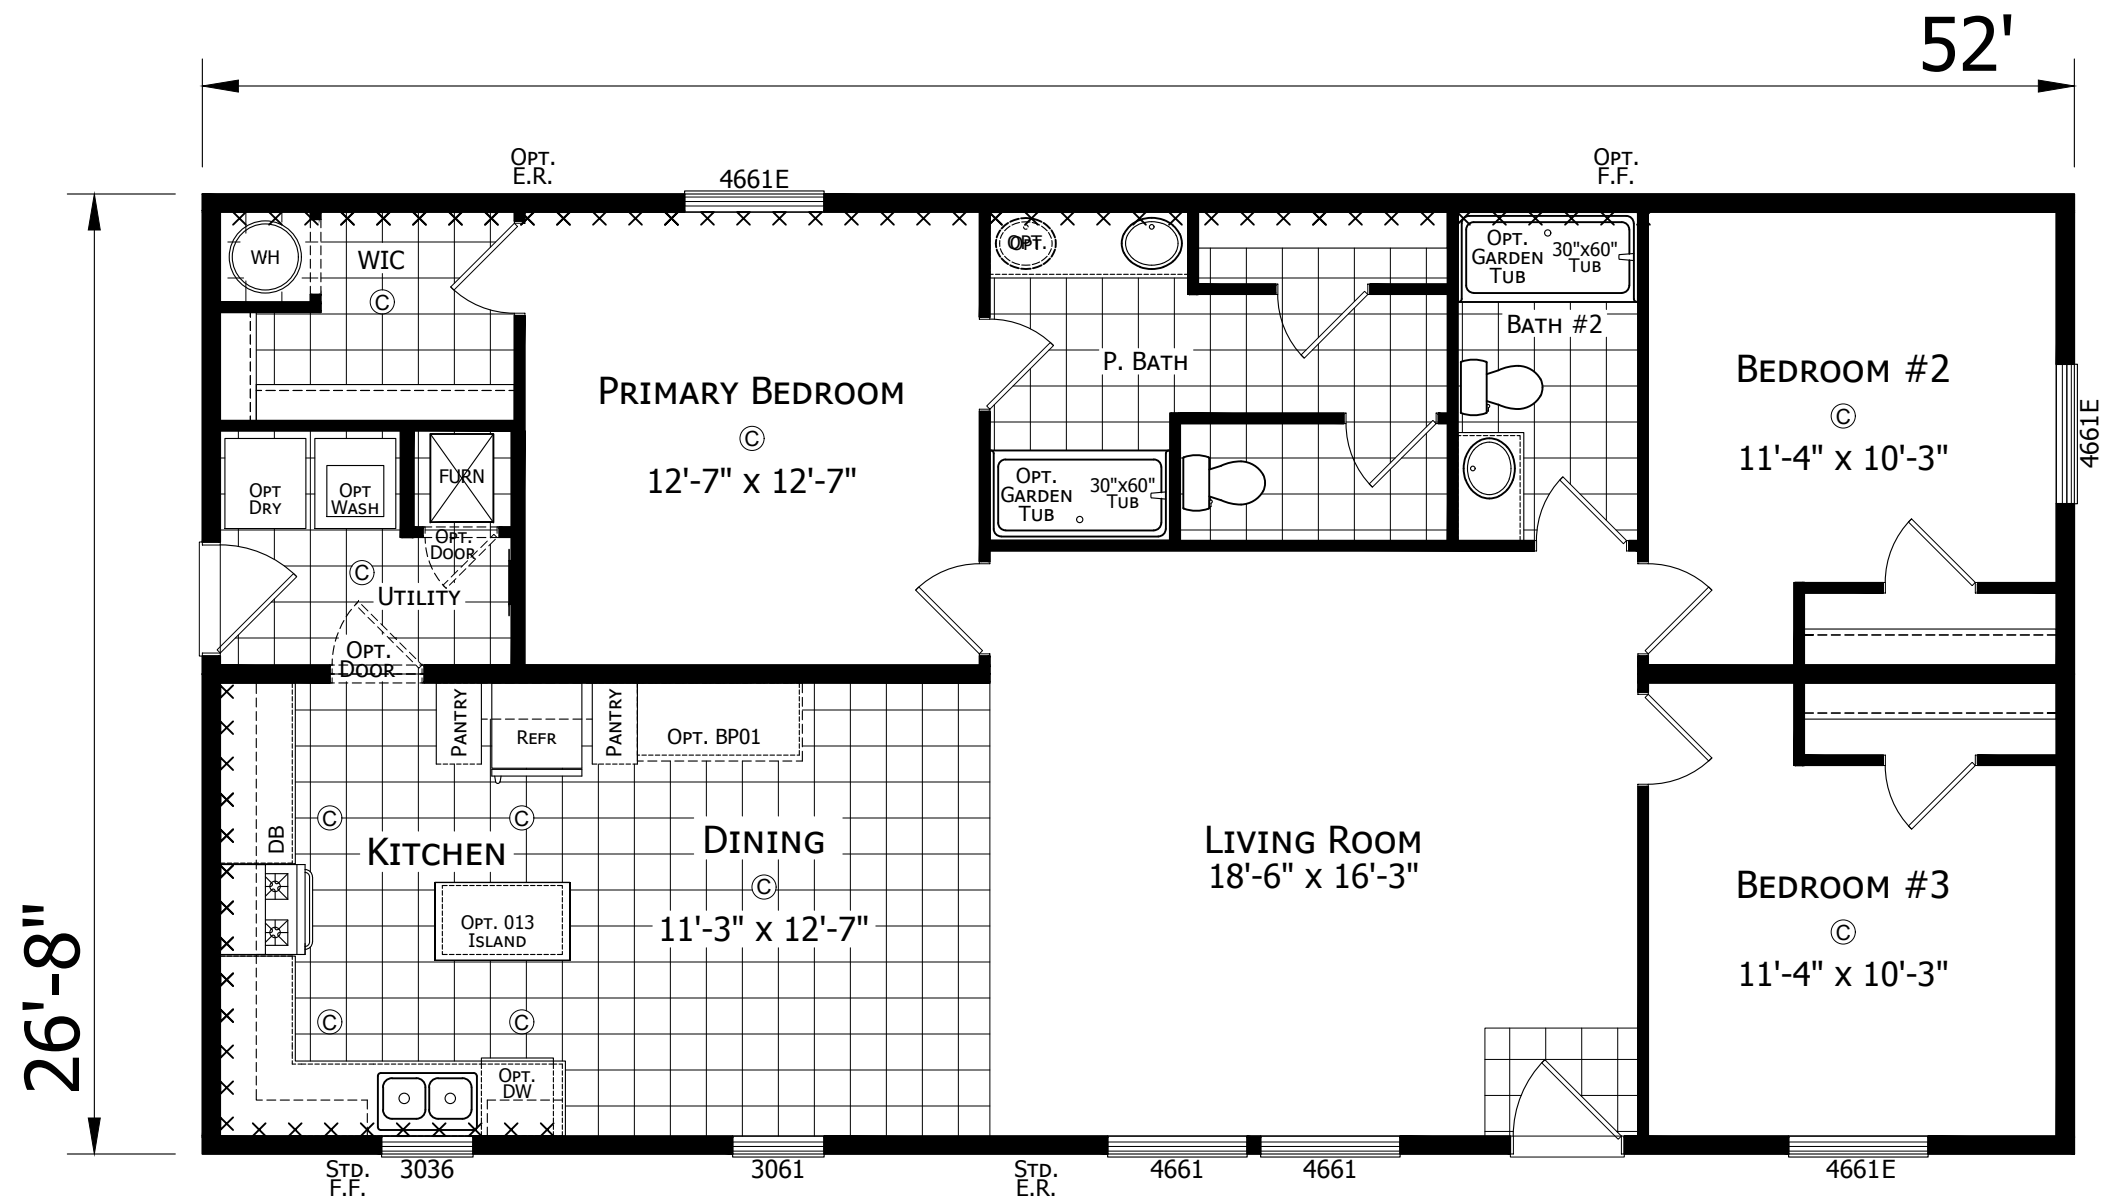


112APB-2852H32170
3 BEDROOM 2 BATH
52'-0" x 26'-8"
1387 SQ. FT. TOTAL

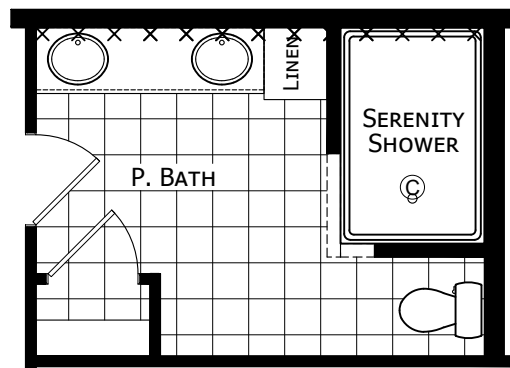


OPTIONAL SERENITY BATH

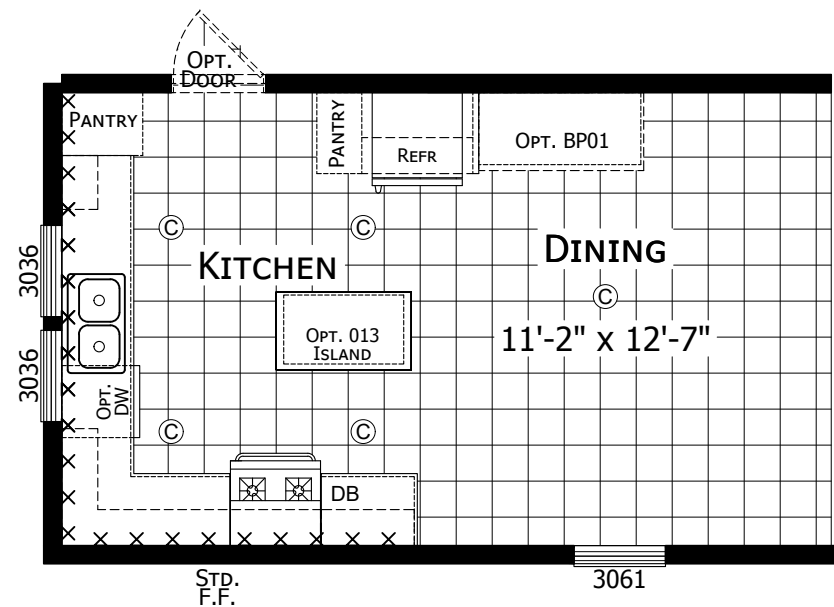

OPTIONAL KITCHEN #1

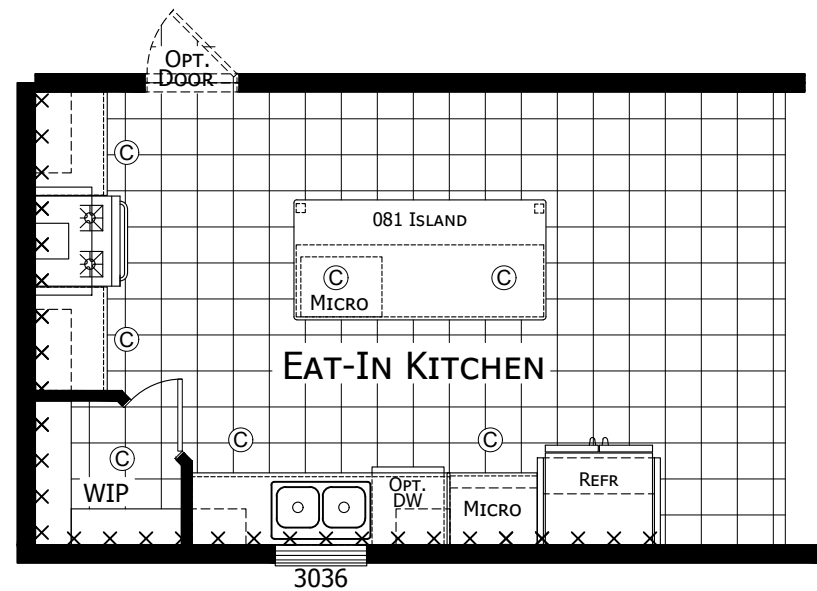

OPTIONAL SUMMIT KITCHEN
AVAILABLE W/ OPT. STONE COUNTERTOPS

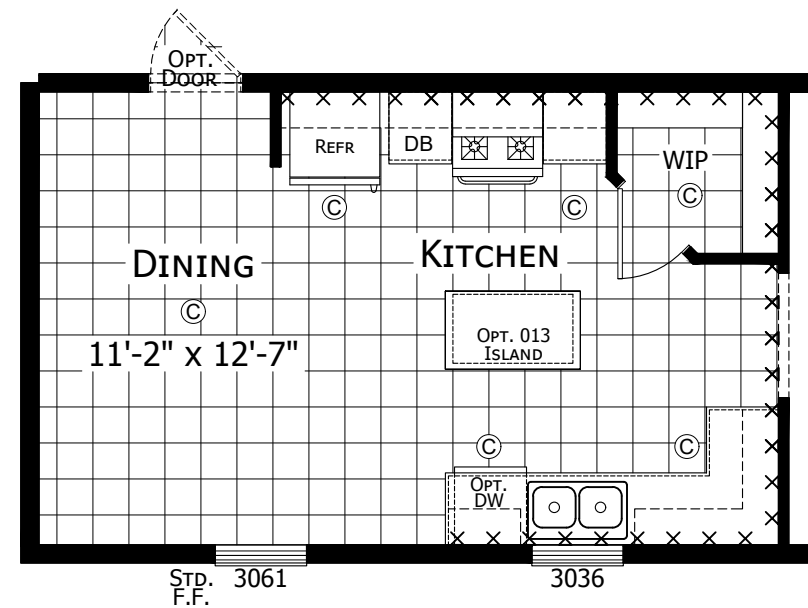

OPTIONAL KITCHEN #2

**CHAMPION
HOME BUILDERS**

755 W. BIG BEAVER ROAD, SUITE 1000 TROY, MI 48064
PHONE: 248-614-8200

MODIFICATIONS

PROJECT:
112APB-2852H32170
52'-0" x 26'-8"
3 BD 2 BT

DRAWN BY: JON RILEY
DATE: 10-21-24
SCALE: 3/16" = 1'-0"

TITLE:
**LITERATURE
PLAN**

FILENAME: 112APB-2852H32170

SHEET:
L-102

PROPRIETARY AND CONFIDENTIAL
THESE DRAWINGS AND SPECIFICATIONS ARE ORIGINAL,
PROPRIETARY AND CONFIDENTIAL MATERIALS OF CHAMPION.
COPYRIGHT © 1976-2024 BY CHAMPION