


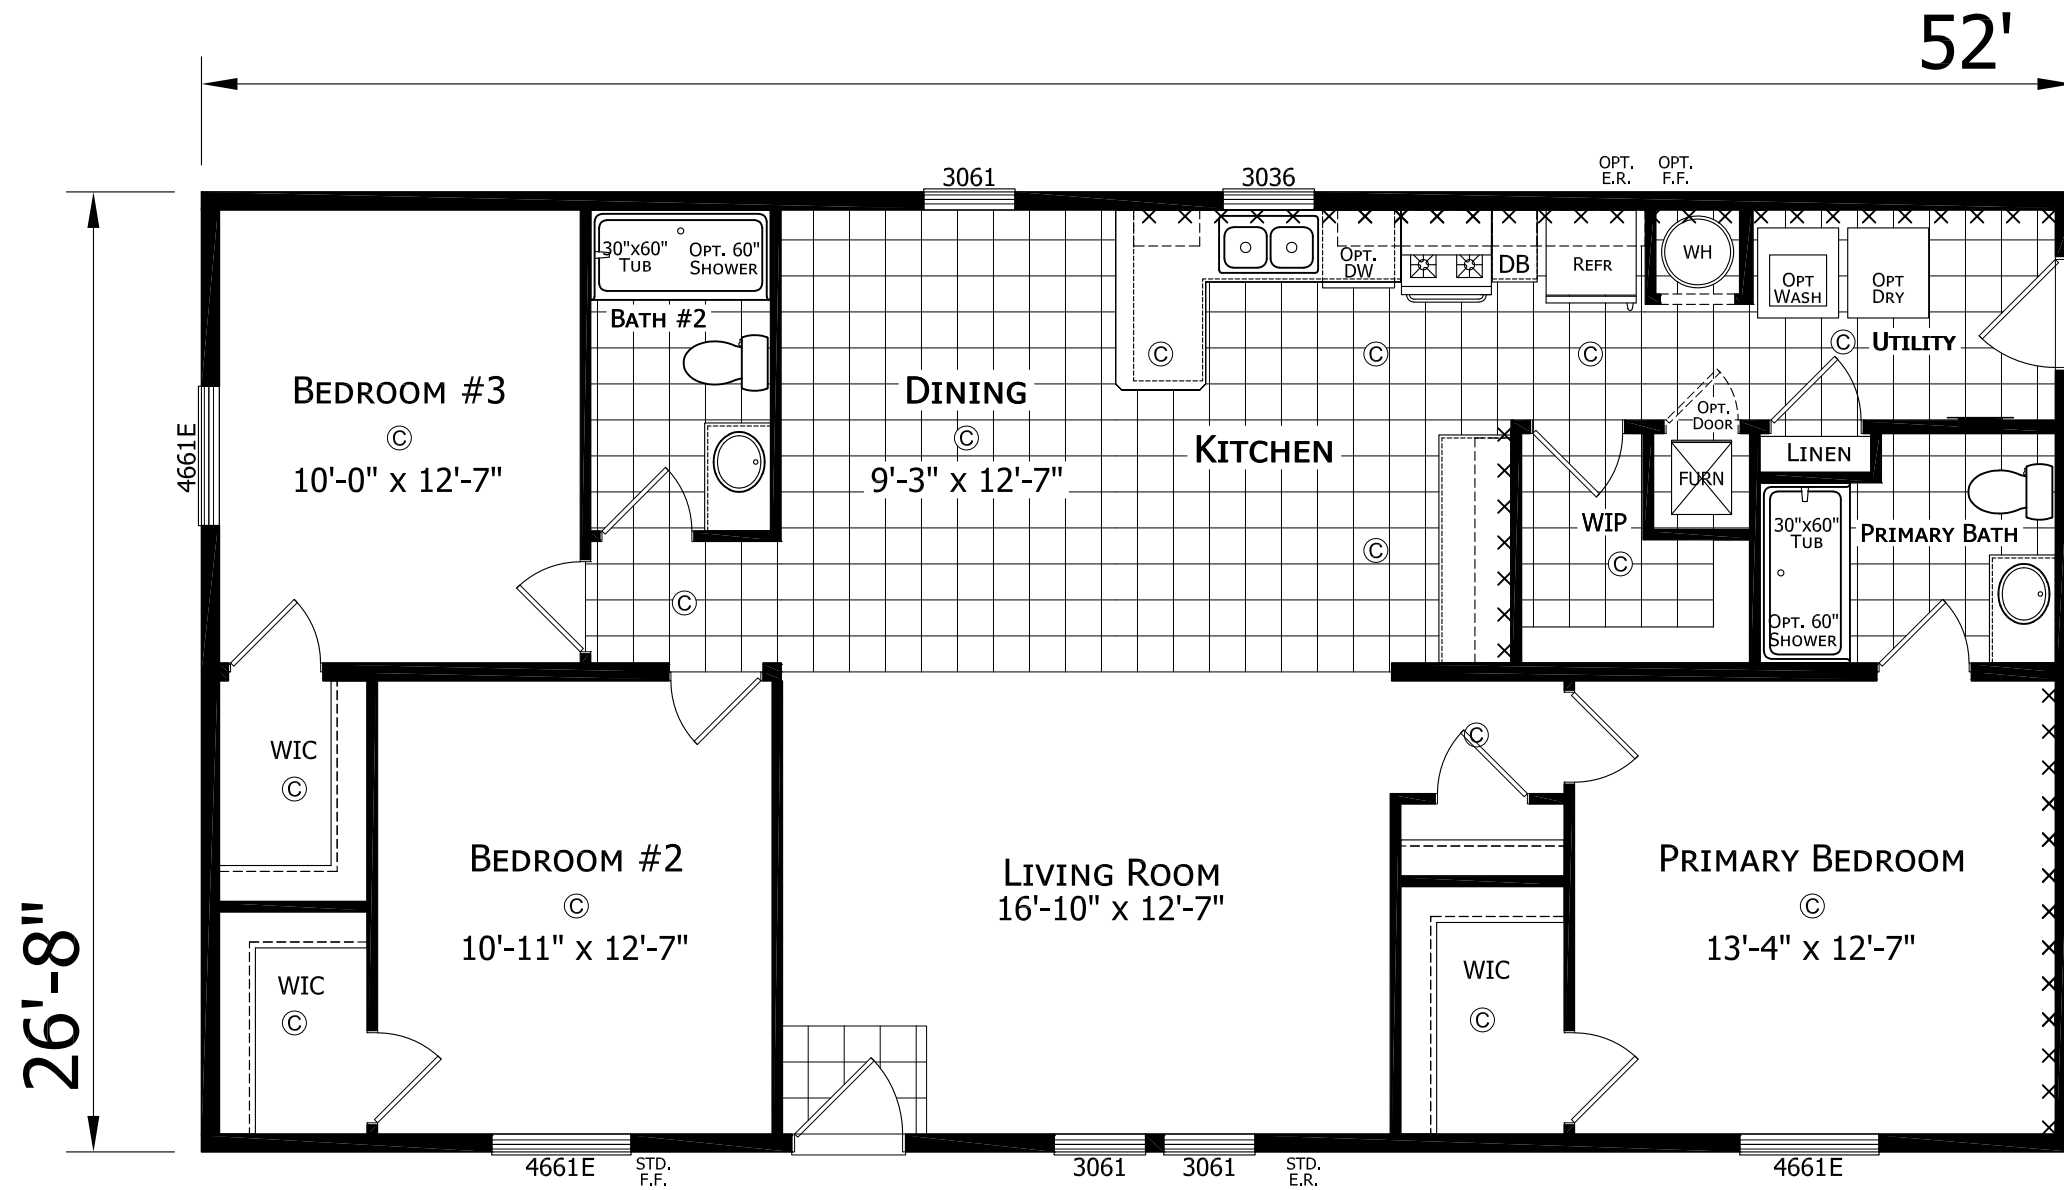

112APF-2852H32393
3 BEDROOM 2 BATH
52'-0" x 26'-8"
1387 SQ. FT. TOTAL

MODIFICATIONS

PROJECT:
112APF-2852H32393
52'-0" x 26'-8"
3BD 2BT

TITLE:
LITERATURE
PLAN

SHEET:
L-101

CHAMPION
HOME BUILDERS

755 W. BIG BEAVER ROAD, SUITE 1000 TROY, MI 48064
PHONE: 248-614-8200

DRAWN BY: T. COWLEY
DATE: 10-30-23
SCALE: 3/16" = 1'-0"

FILENAME: 112APF-2852H32393

PROPRIETARY AND CONFIDENTIAL
THESE DRAWINGS AND SPECIFICATIONS ARE ORIGINAL
PROPRIETARY AND CONFIDENTIAL MATERIALS OF CHAMPION.
COPYRIGHT © 1976-2024 BY CHAMPION