


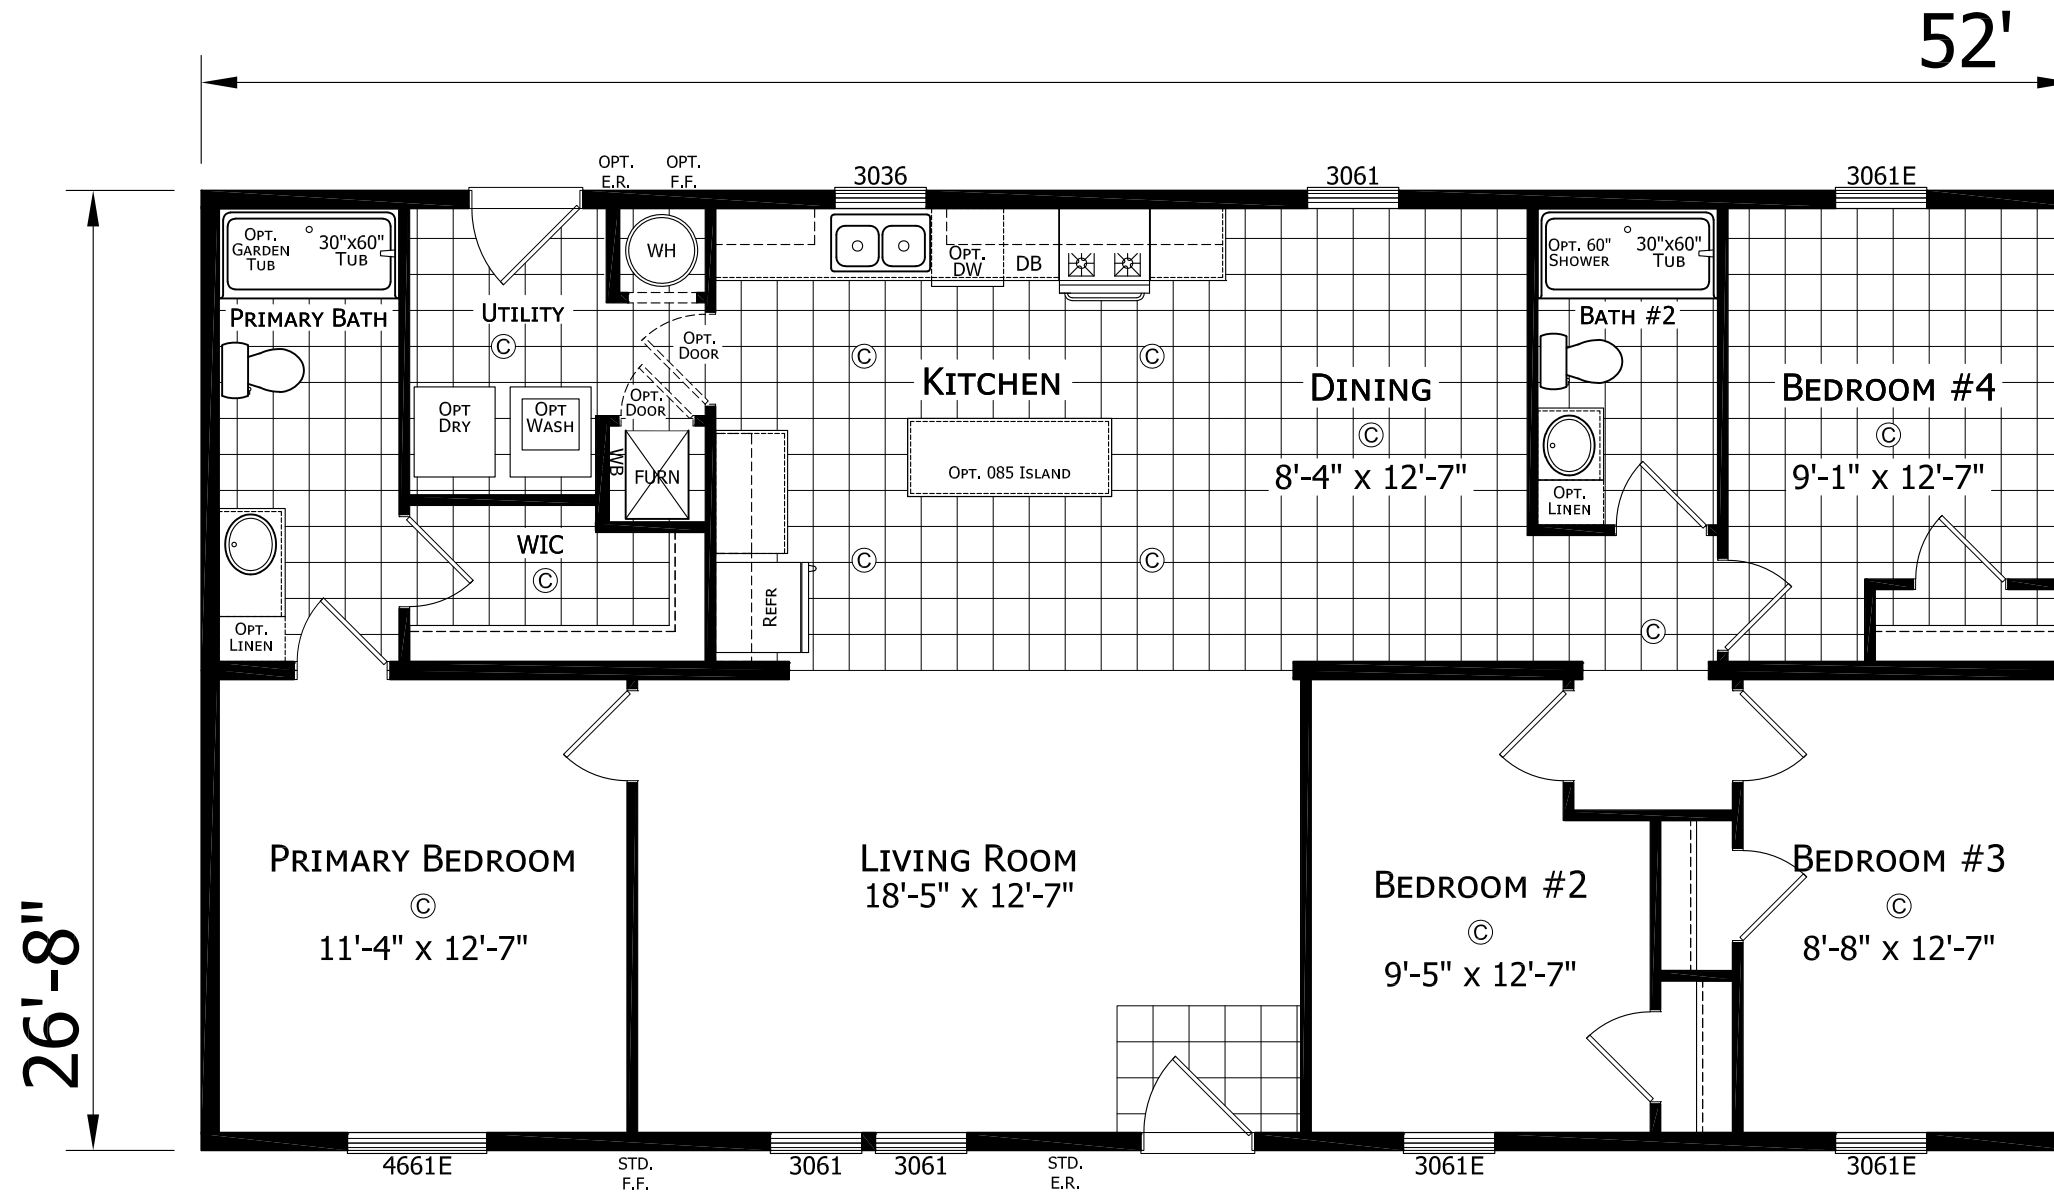

112APB-2852H42096
4 BEDROOM 2 BATH
52'-0" x 26'-8"
1387 SQ. FT. TOTAL

MODIFICATIONS

PROJECT:
112APB-2852H42096
52'-0" x 26'-8"
4 BD 2 BT

DRAWN BY: T. COWLEY
DATE: 11-10-23
SCALE: 3/16" = 1'-0"

TITLE:
LITERATURE
PLAN

FILENAME: 112APB-2852H42096
WAS 2856 901

SHEET:
L-101

PROPRIETARY AND CONFIDENTIAL
THESE DRAWINGS AND SPECIFICATIONS ARE ORIGINAL.
PROPRIETARY AND CONFIDENTIAL MATERIALS OF CHAMPION.
COPYRIGHT © 1976-2024 BY CHAMPION

CHAMPION
HOME BUILDERS

755 W. BIG BEAVER ROAD, SUITE 1000 TROY, MI 48064
PHONE: 248-614-8200