


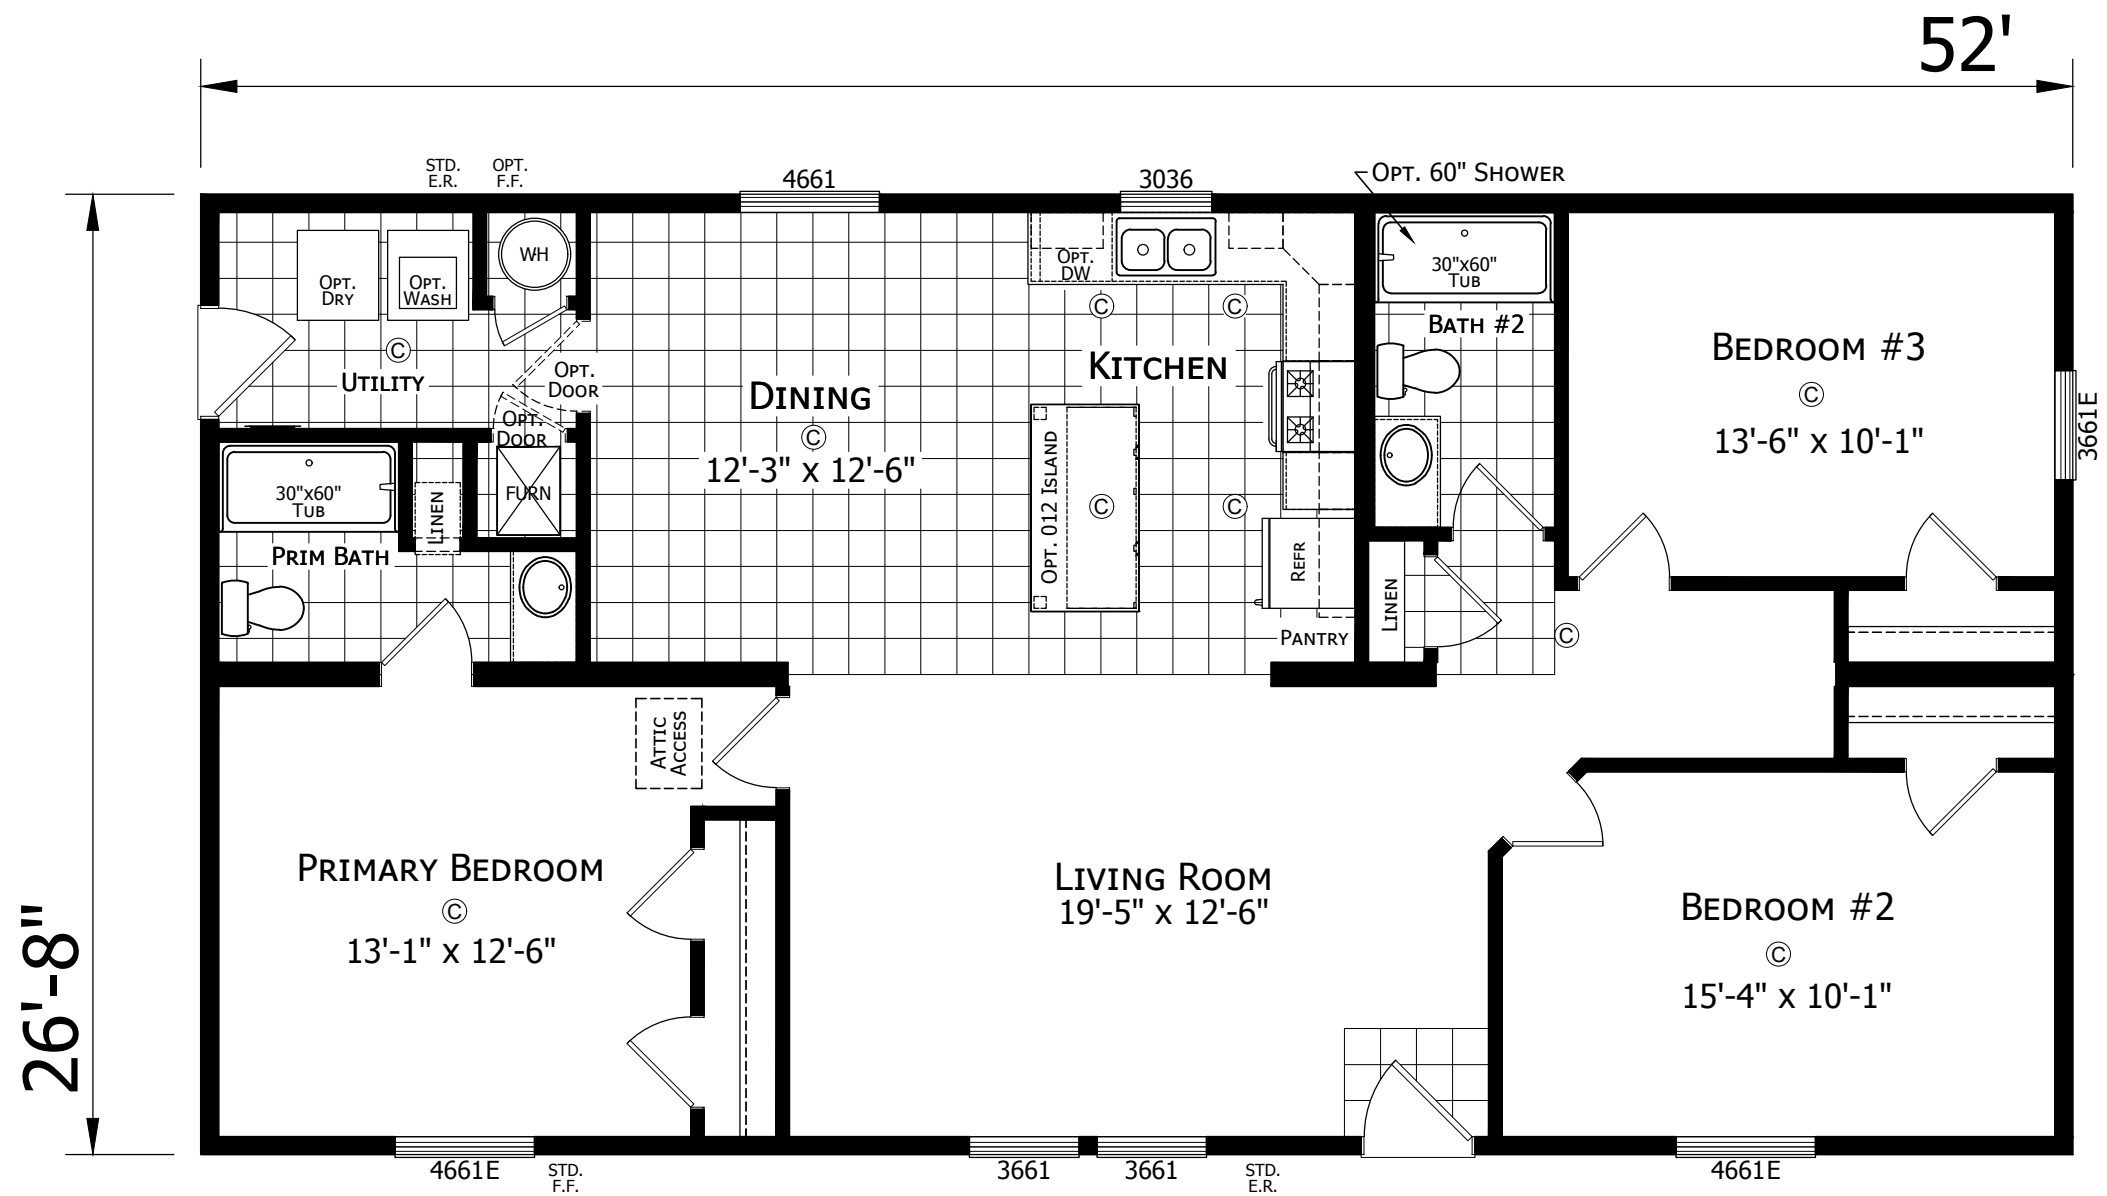

112APB-2852M32169  
3 BEDROOM 2 BATH  
52'-0" x 26'-8"  
1387 Sq. Ft. TOTAL

MODIFICATIONS

PROJECT:  
112APB-2852M32169  
52'-0" X 26'-8" RANCH  
3 BED 2 BATH  
DRAWN BY: A.GOULD  
DATE: 06-05-24  
SCALE: 3/16" = 1'-0"

TITLE:  
LITERATURE  
PLAN  
FILENAME: 112APB-2852M32169


SHEET:  
L-101

PROPRIETARY AND CONFIDENTIAL  
THESE DRAWINGS AND SPECIFICATIONS ARE ORIGINAL.  
PROPRIETARY AND CONFIDENTIAL MATERIALS OF CHAMPION.  
COPYRIGHT © 1976-2025 BY CHAMPION


CHAMPION

MANUFACTURED BEAUTIFULLY™

308 SHERIDAN DRIVE TOPEKA, IN 46571

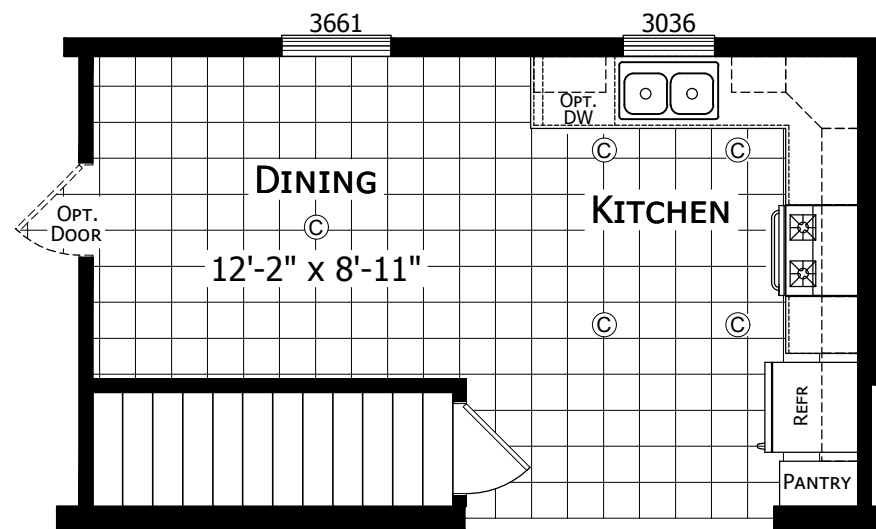

OPTIONAL STAIRWELL

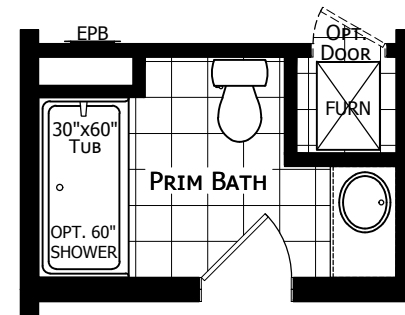

OPT. PRIMARY BATH

MODIFICATIONS

PROJECT:  
112APB-2852M32169  
52'-0" X 26'-8" RANCH  
3 BED 2 BATH  
DRAWN BY: A.GOULD  
DATE: 06-05-24  
SCALE: 3/16" = 1'-0"

TITLE:  
LITERATURE  
PLAN OPTIONS  
FILENAME: 112APB-2852M32169

SHEET:  
L-102

PROPRIETARY AND CONFIDENTIAL  
THESE DRAWINGS AND SPECIFICATIONS ARE ORIGINAL.  
PROPRIETARY AND CONFIDENTIAL MATERIALS OF CHAMPION.  
COPYRIGHT © 1976-2025 BY CHAMPION

CHAMPION

MANUFACTURED BEAUTIFULLY™

308 SHERIDAN DRIVE TOPEKA, IN 46571