


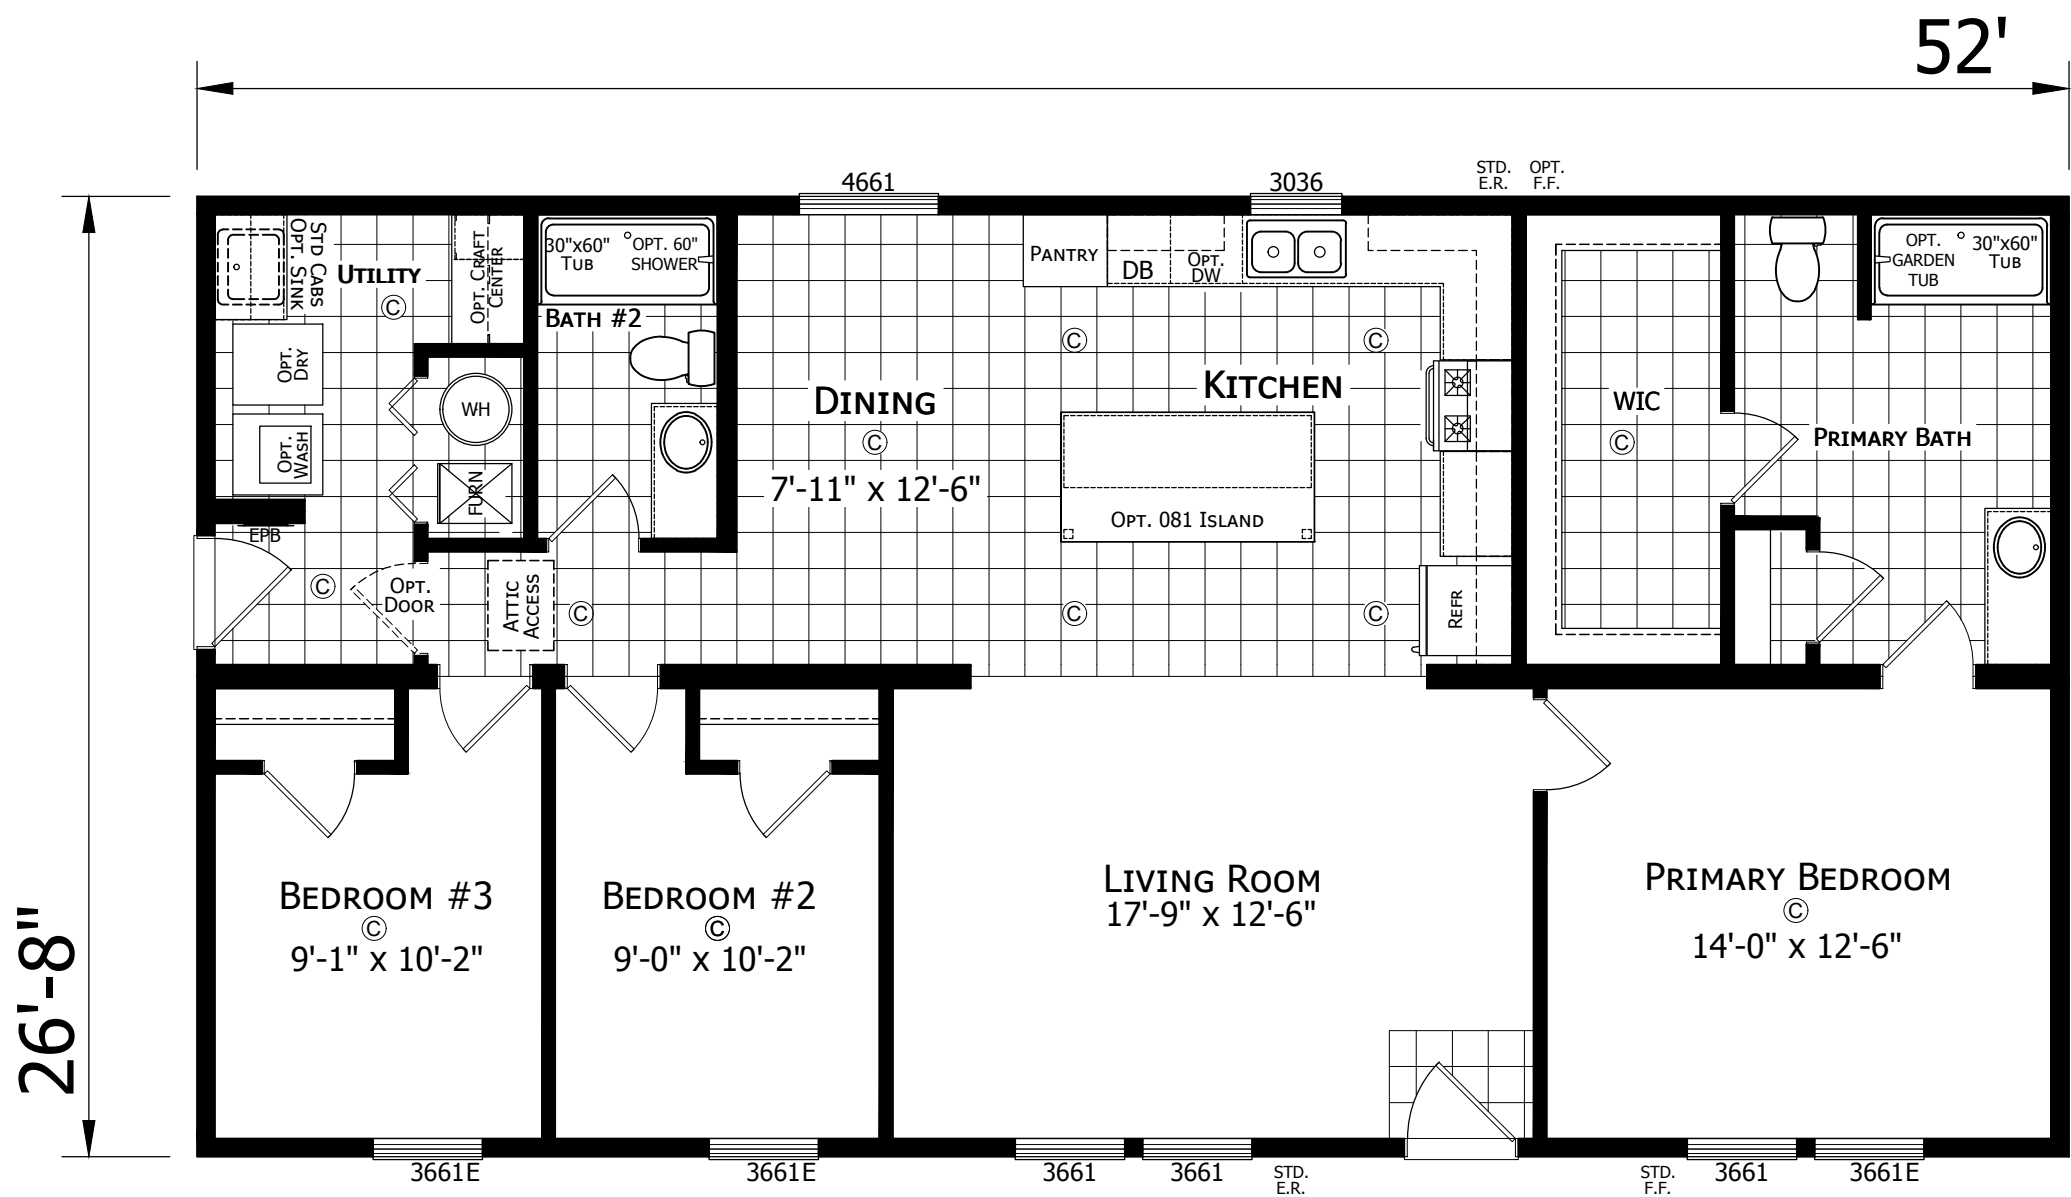

112APF-2852M32A1C
3 BEDROOM 2 BATH
52'-0" x 26'-8"
1387 SQ. FT. TOTAL

MODIFICATIONS

PROJECT:
112APF-2852M32A1C
52'-0" X 26'-8" RANCH
3 BED 2 BATH
DRAWN BY: A.GOULD
DATE: 02-09-24
SCALE: 3/16" = 1'-0"

TITLE:
LITERATURE
PLAN
FILENAME: 112APF-2852M32A1C


SHEET:
L-101

PROPRIETARY AND CONFIDENTIAL
THESE DRAWINGS AND SPECIFICATIONS ARE ORIGINAL,
PROPRIETARY AND CONFIDENTIAL MATERIALS OF CHAMPION.
COPYRIGHT © 1976-2025 BY CHAMPION


CHAMPION

MANUFACTURED BEAUTIFULLY™


308 SHERIDAN DRIVE TOPEKA, IN 46571

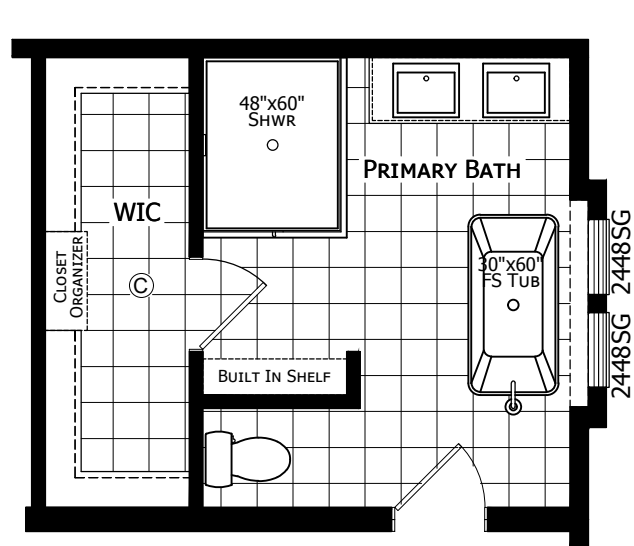


OPTIONAL PRIMARY BATH #1

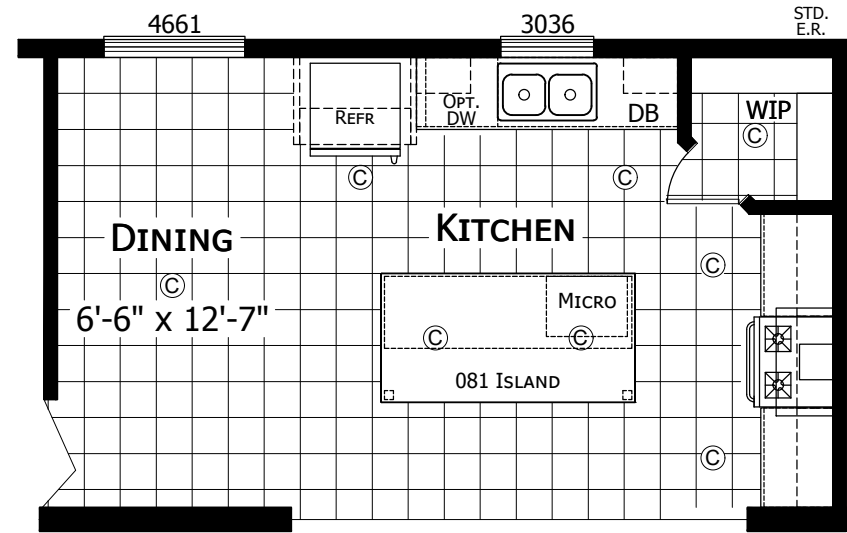


OPTIONAL SUMMIT KITCHEN
AVAILABLE W/ OPT. STONE COUNTERTOPS

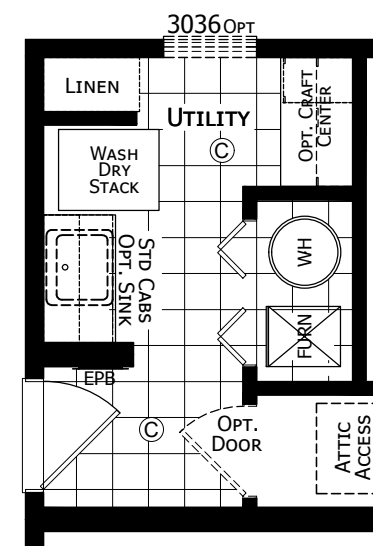


OPTIONAL UTILITY ROOM "B"

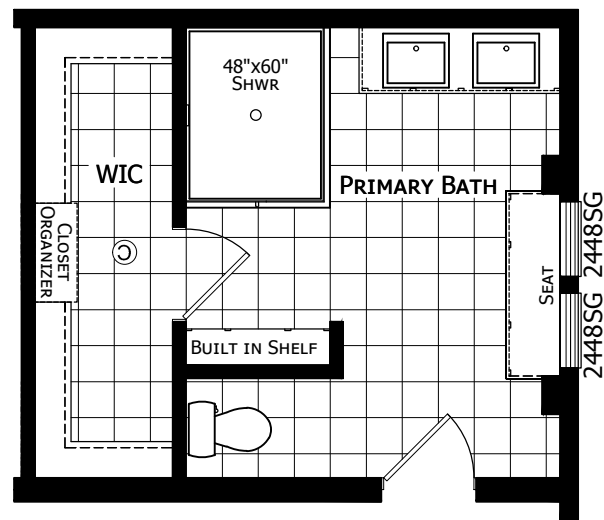

OPTIONAL PRIMARY BATH #2

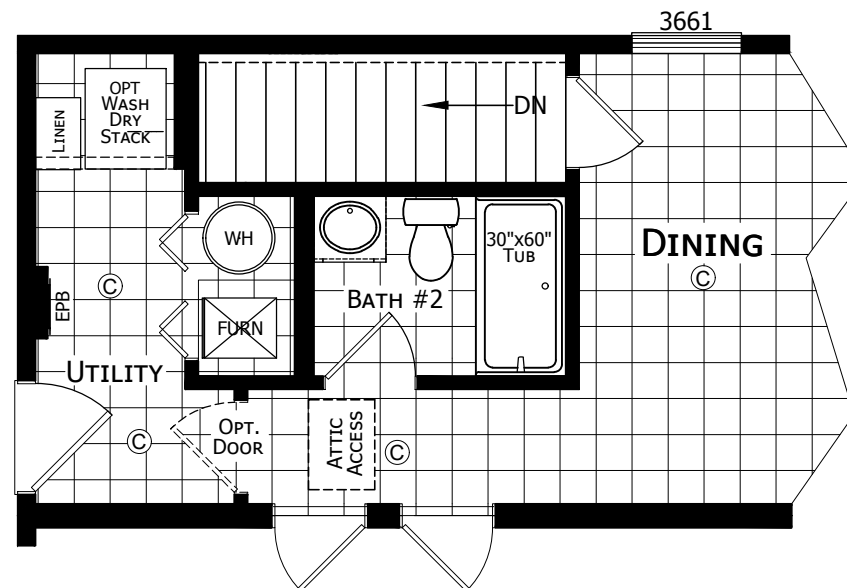

OPTIONAL STAIRWELL

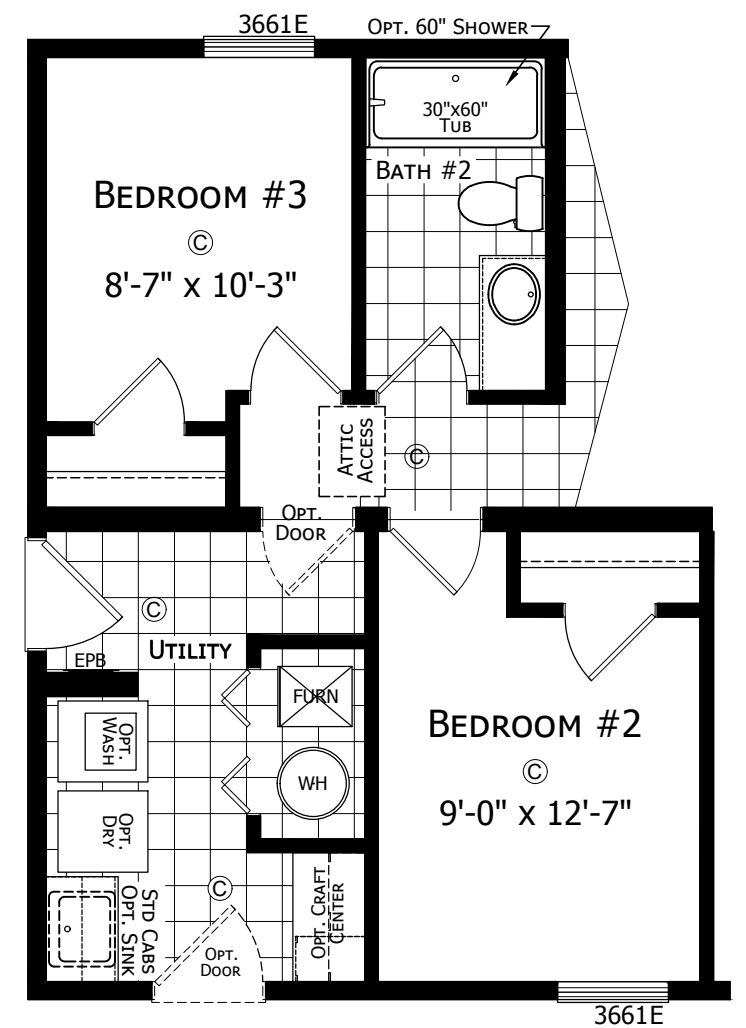

OPTIONAL FRONT ENTRY
N/A W/ OPT. STAIRWELL

CHAMPION

MANUFACTURED BEAUTIFULLY™

308 SHERIDAN DRIVE TOPEKA, IN 46571

MODIFICATIONS

PROJECT:
112APF-2852M32A1C
52'-0" X 26'-8" RANCH
3 BED 2 BATH

DRAWN BY: A.GOULD

DATE: 02-09-24

SCALE: 3/16" = 1'-0"

TITLE:

LITERATURE
PLAN OPTIONS

FILENAME: 112APF-2852M32A1C

SHEET:

L-102

PROPRIETARY AND CONFIDENTIAL
THESE DRAWINGS AND SPECIFICATIONS ARE ORIGINAL
PROPRIETARY AND CONFIDENTIAL MATERIALS OF CHAMPION.
COPYRIGHT © 1976-2025 BY CHAMPION