




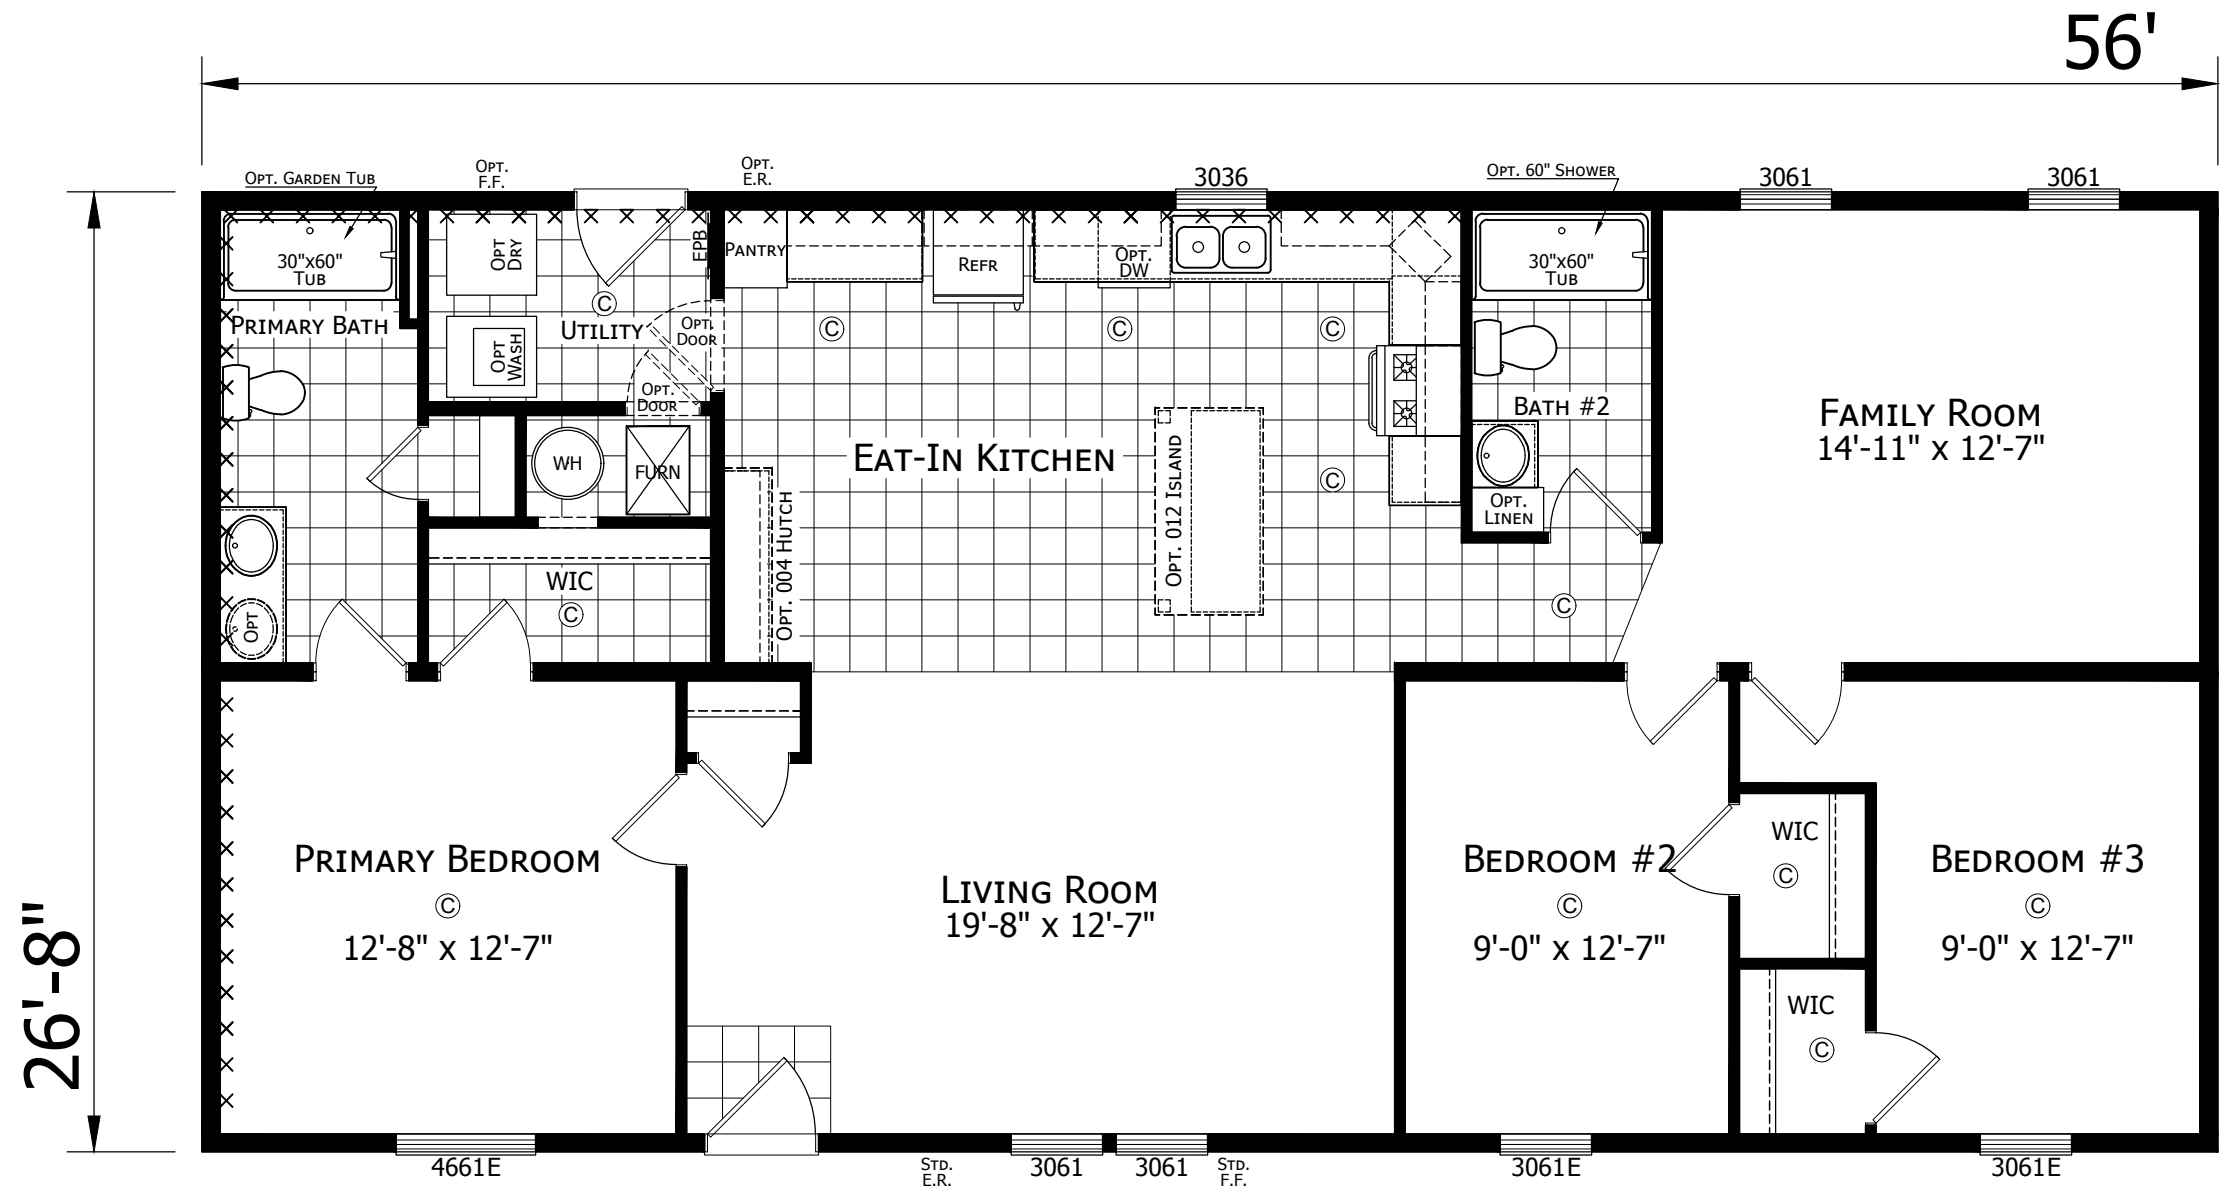


112APB-2856H32174
3 BEDROOM 2 BATH
56'-0" x 26'-8"
1493 Sq. Ft. TOTAL

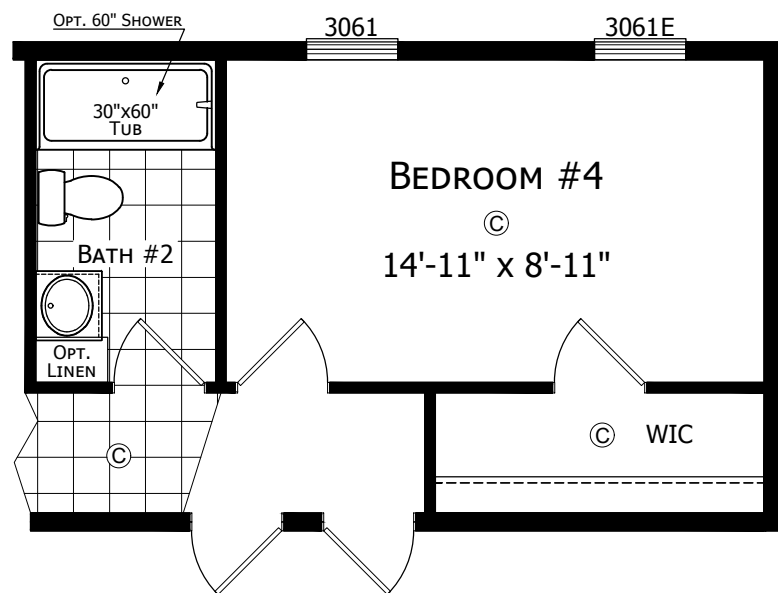

OPTIONAL 4TH BEDROOM

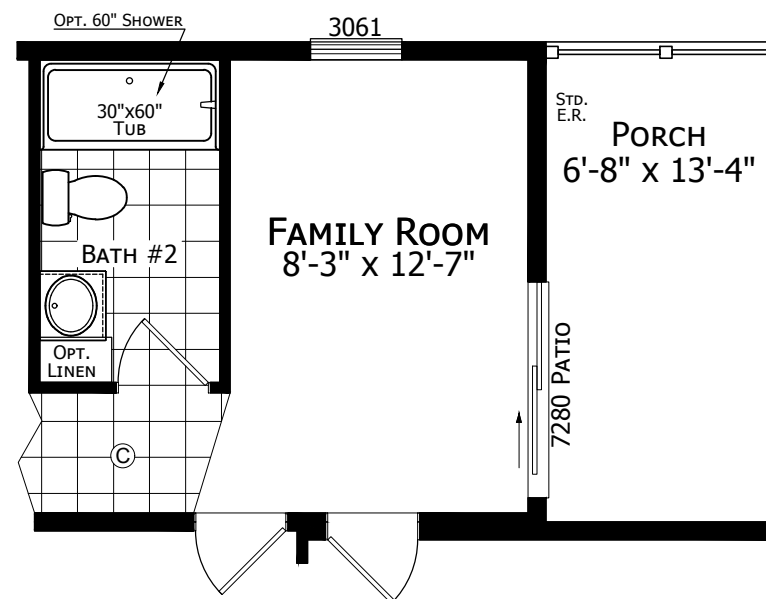

OPTIONAL 1/2 PORCH

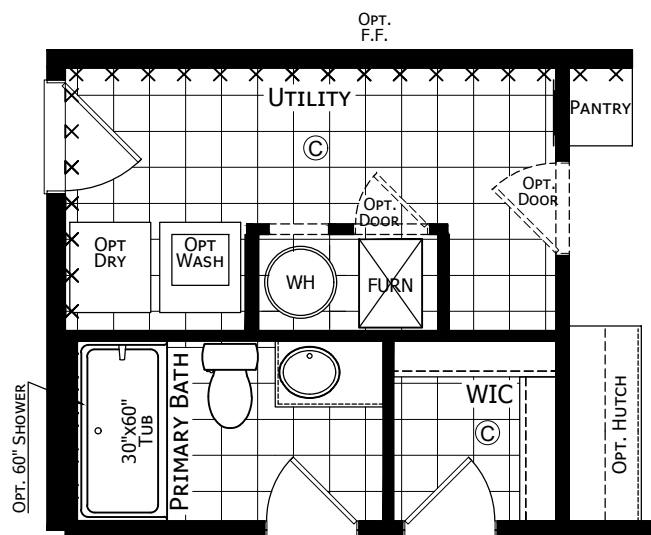

OPTIONAL END ENTRY

CHAMPION

MANUFACTURED BEAUTIFULLY™

308 SHERIDAN DRIVE TOPEKA, IN 46571

MODIFICATIONS

- | | |
|--------------------------------|--------------|
| 1 REVISED PBA/WIC ON END ENTRY | 6/7/24 TC |
| 2 2025 CODE UPDATE | 3/14/2025 JR |

PROJECT:
112APB-2856H32174
56'-0" x 26'-8"
3 BD 2 BT


DRAWN BY: STAFF
DATE: 04-18-24
SCALE: 3/16" = 1'-0"

TITLE:
LITERATURE PLAN

FILENAME: 112APB-2856H32174

SHEET:
L-102

PROPRIETARY AND CONFIDENTIAL
THESE DRAWINGS AND SPECIFICATIONS ARE ORIGINAL,
PROPRIETARY AND CONFIDENTIAL MATERIALS OF CHAMPION.
COPYRIGHT © 1976-2025 BY CHAMPION

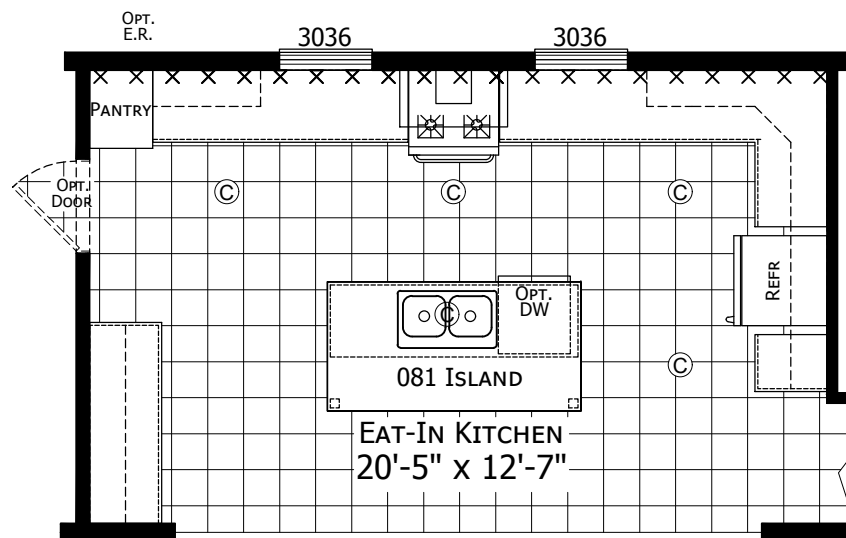

OPTIONAL KITCHEN
EURO RANGE HOOD REQUIRED