
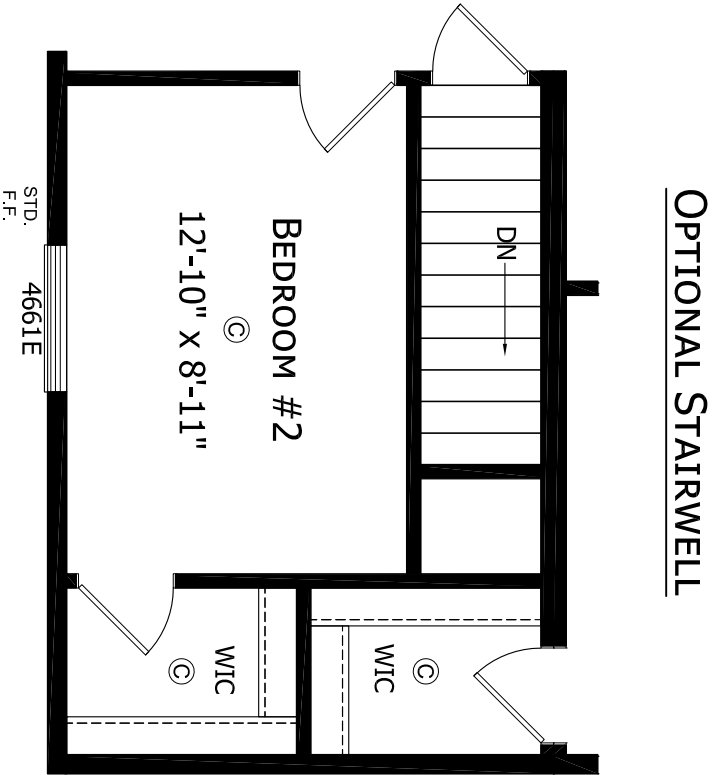


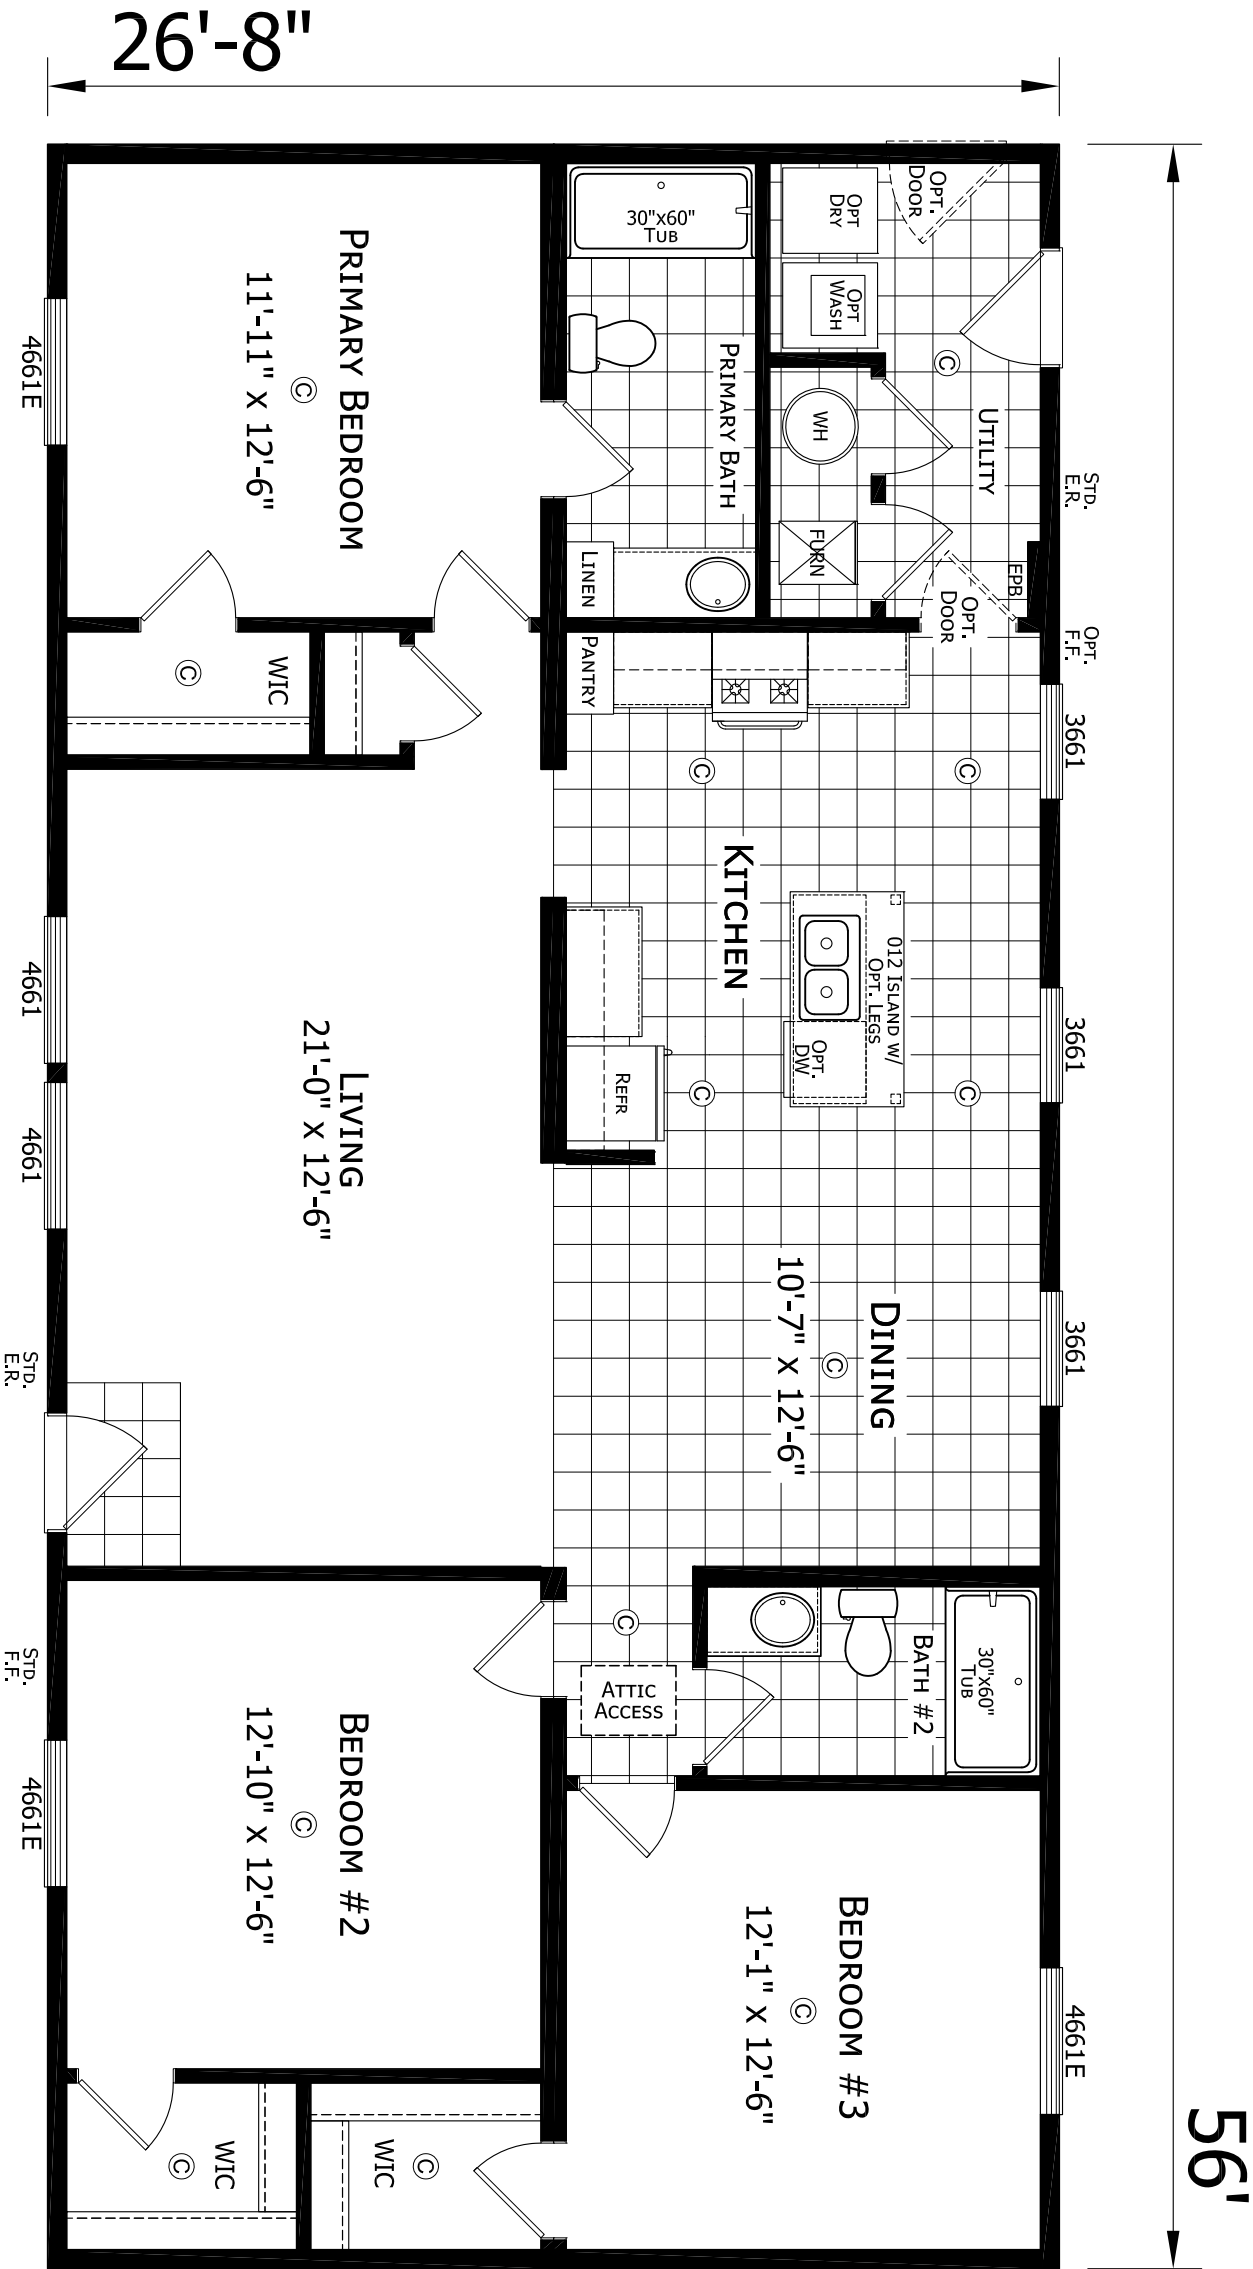

* DESIGNATES FIELD WORK

112APB-2856M32173
3 BEDROOM 2 BATH
56'-0" X 26'-8"
1493 SQ. FT. TOTAL

CHAMPION

MANUFACTURED BEAUTIFULLY™

308 SHERIDAN DRIVE TOPEKA, IN 46571

MODIFICATIONS

PROJECT:
112APB-2856M32173
56'-0" X 26'-8"
3BD 2BT

TITLE:
LITERATURE
PLAN

FILENAME: 112APB-2856M32173 NEW

DRAWN BY: STAFF
DATE: 07-30-24
SCALE: 3/16" = 1'-0"

SHEET:
L-101

PROPRIETARY AND CONFIDENTIAL
THESE ARE NOT TO BE REPRODUCED OR COPIED
WITHOUT THE WRITTEN PERMISSION OF CHAMPION.
COPYRIGHT © 1976-2024 BY CHAMPION