


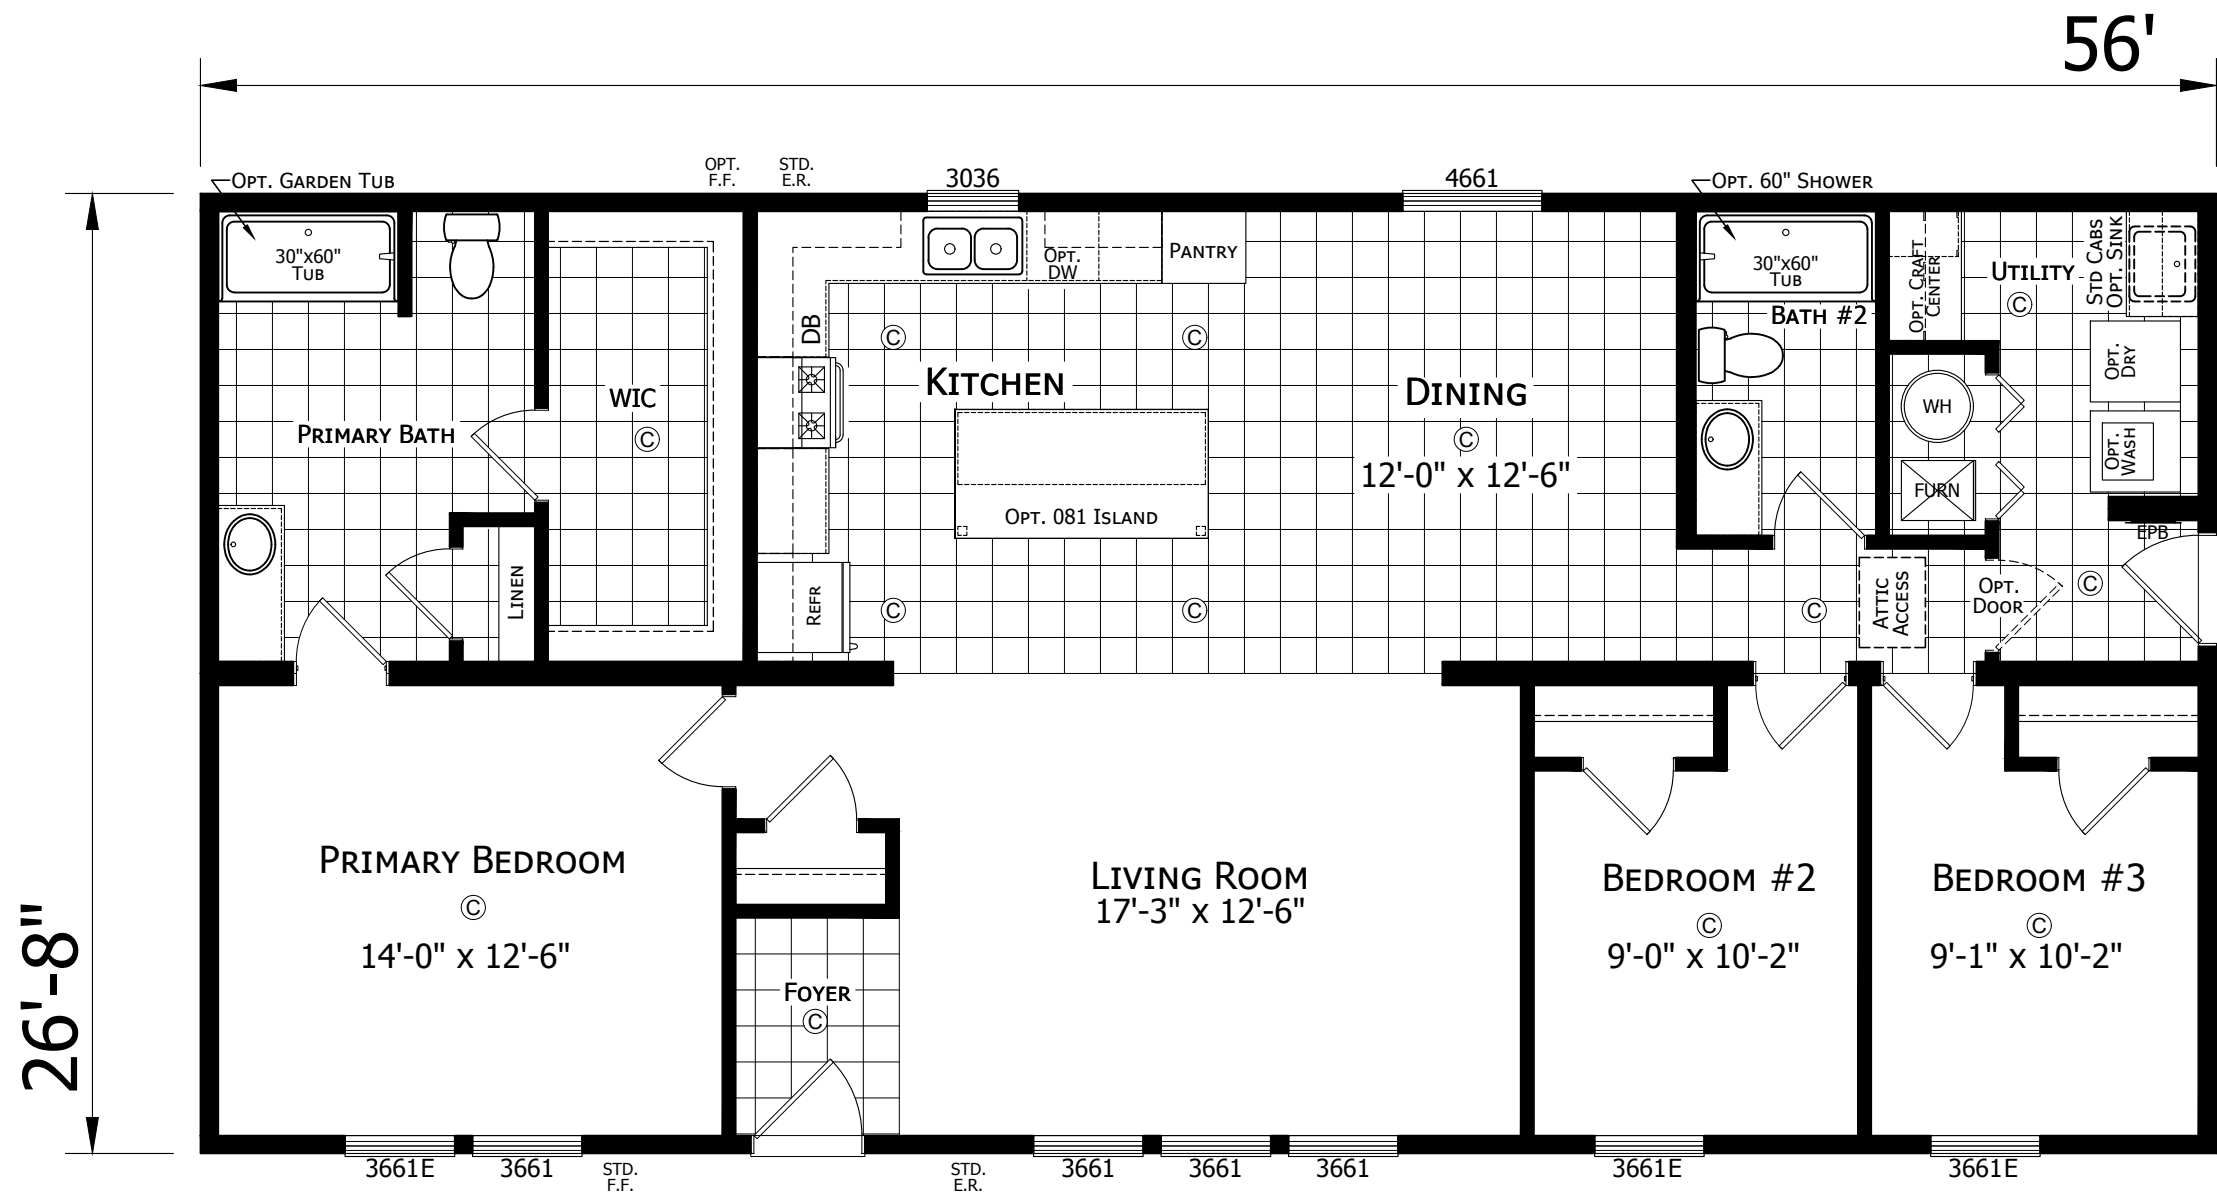

112APB-2856M32A1C
3 BEDROOM 2 BATH
56'-0" x 26'-8"
1493 Sq. Ft. TOTAL

CHAMPION

MANUFACTURED BEAUTIFULLY™

308 SHERIDAN DRIVE TOPEKA, IN 46571

MODIFICATIONS

PROJECT:

112APB-2856M32A1C
56'-0" X 26'-8" RANCH
3 BED 3 BATH

DRAWN BY: A.GOULD

DATE: 08-01-24

SCALE: 3/16" = 1'-0"

TITLE:


LITERATURE
PLAN

FILENAME: 112APB-2856M32A1C


SHEET:

L-101


PROPRIETARY AND CONFIDENTIAL
THESE DRAWINGS AND SPECIFICATIONS ARE ORIGINAL,
PROPRIETARY AND CONFIDENTIAL MATERIALS OF CHAMPION.
COPYRIGHT © 1976-2025 BY CHAMPION

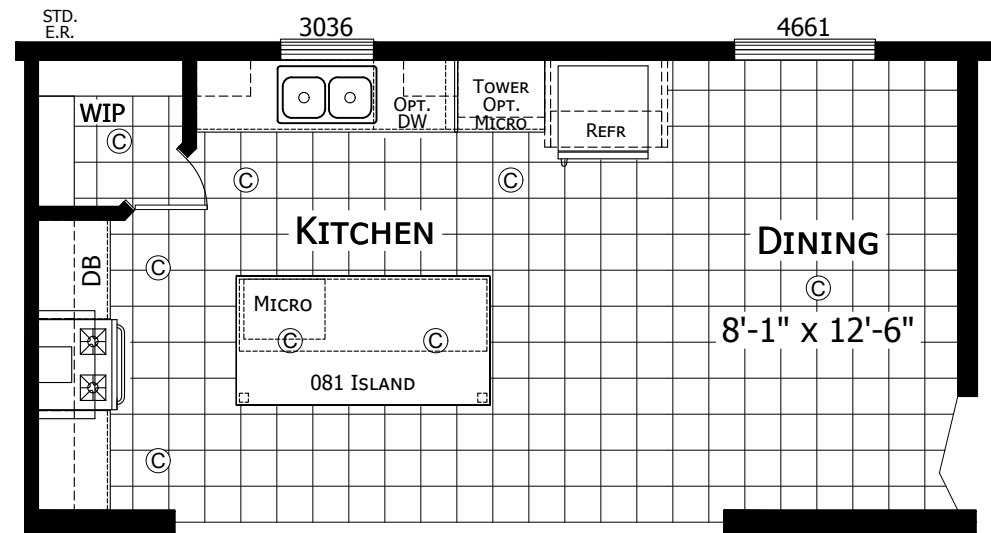


OPTIONAL SUMMIT KITCHEN
AVAILABLE W/ OPT. STONE COUNTERTOPS

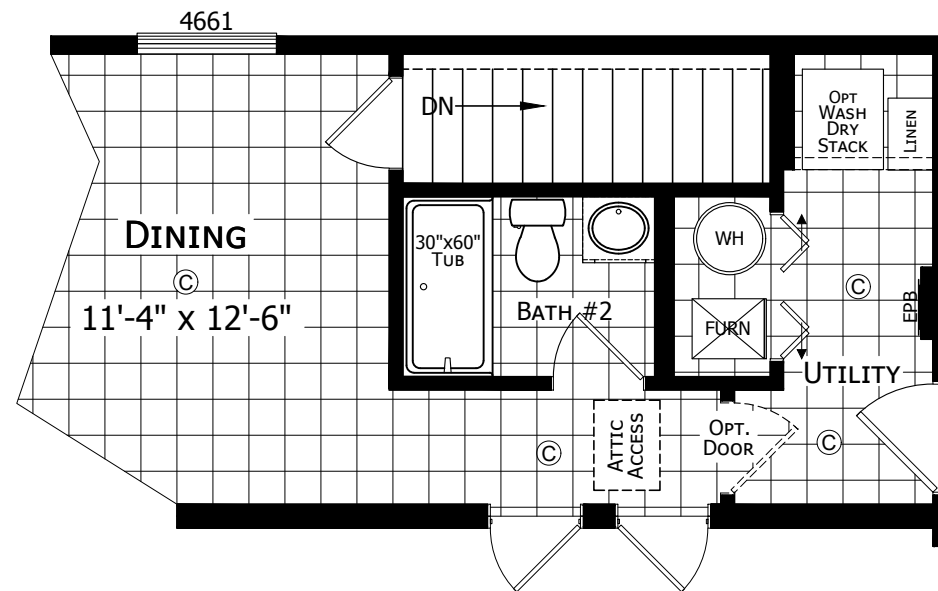


OPTIONAL STAIRWELL

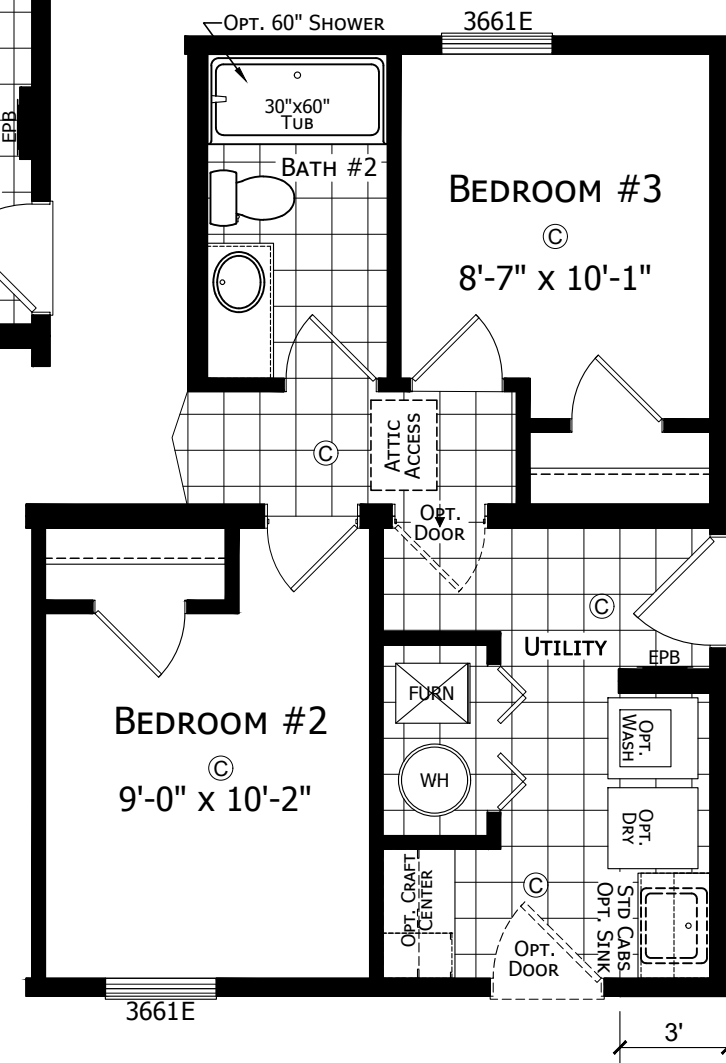


OPTIONAL FRONT ENTRY
N/A W/ OPT. STAIRWELL

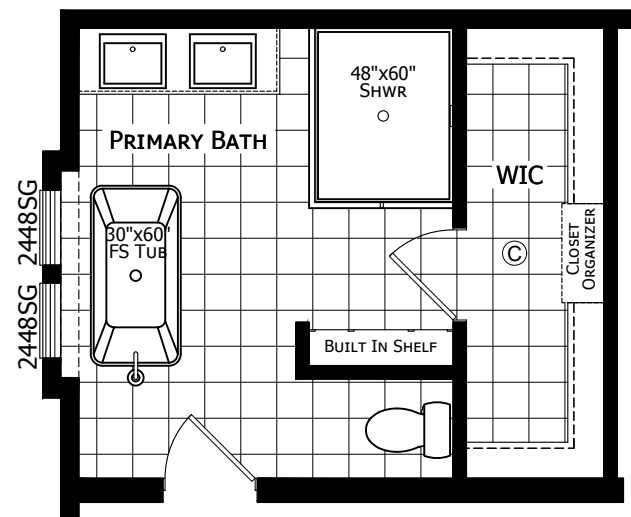

OPTIONAL PRIMARY BATH #1

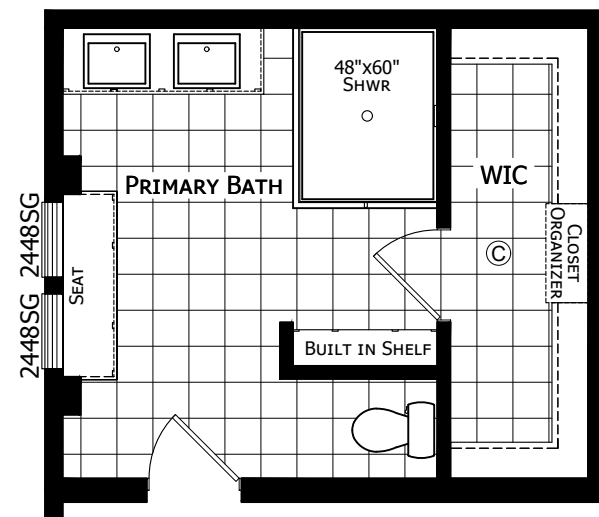

OPTIONAL PRIMARY BATH #2

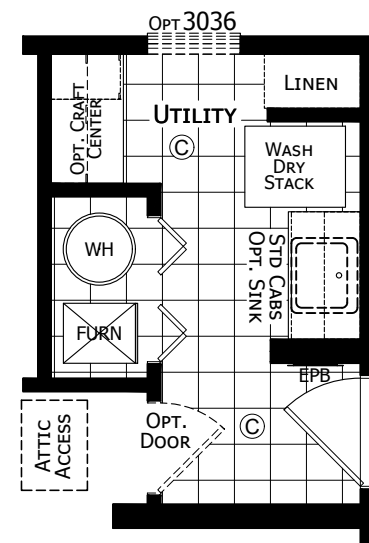

OPTIONAL UTILITY ROOM "B"

CHAMPION

MANUFACTURED BEAUTIFULLY™

308 SHERIDAN DRIVE TOPEKA, IN 46571

MODIFICATIONS

PROJECT:
112APB-2856M32A1C
56'-0" X 26'-8" RANCH
3 BED 3 BATH


DRAWN BY: A.GOULD
DATE: 08-01-24
SCALE: 3/16" = 1'-0"

TITLE:
LITERATURE
PLAN OPTIONS

FILENAME: 112APB-2856M32A1C

SHEET:
L-102

PROPRIETARY AND CONFIDENTIAL
THESE DRAWINGS AND SPECIFICATIONS ARE ORIGINAL,
PROPRIETARY AND CONFIDENTIAL MATERIALS OF CHAMPION.
COPYRIGHT © 1976-2025 BY CHAMPION

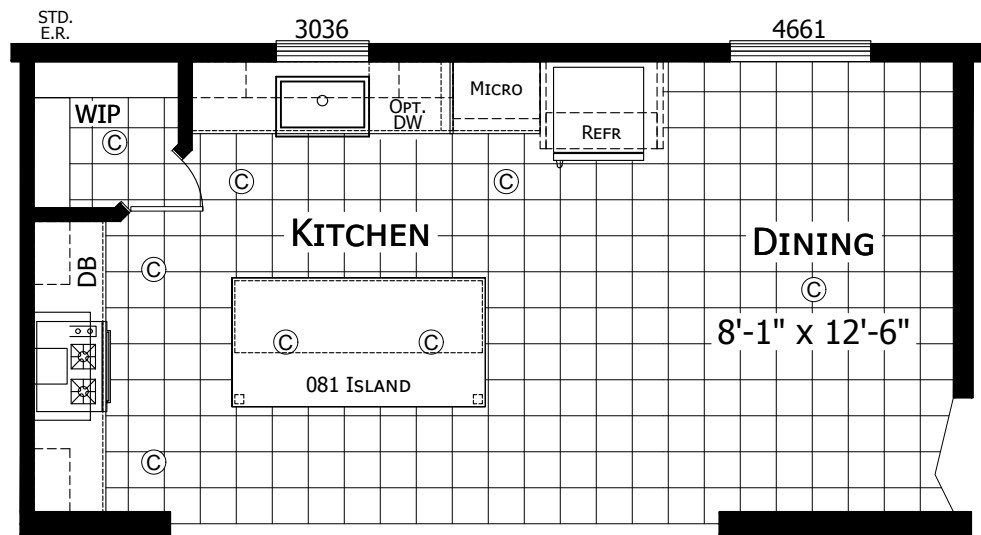

OPTIONAL ULTIMATE KITCHEN 2

CHAMPION

MANUFACTURED BEAUTIFULLY™

308 SHERIDAN DRIVE TOPEKA, IN 46571

MODIFICATIONS

1 ADDED OPT. UK2

2-12-25 AJG

PROJECT:

112APB-2856M32A1C
56'-0" X 26'-8" RANCH
3 BED 3 BATH

DRAWN BY: A.GOULD

DATE: 08-01-24

SCALE: 3/16" = 1'-0"

TITLE:

LITERATURE
PLAN OPTIONS

FILENAME: 112APB-2856M32A1C

SHEET:

L-103

PROPRIETARY AND CONFIDENTIAL
THESE DRAWINGS AND SPECIFICATIONS ARE ORIGINAL,
PROPRIETARY AND CONFIDENTIAL MATERIALS OF CHAMPION.
COPYRIGHT © 1976-2025 BY CHAMPION