




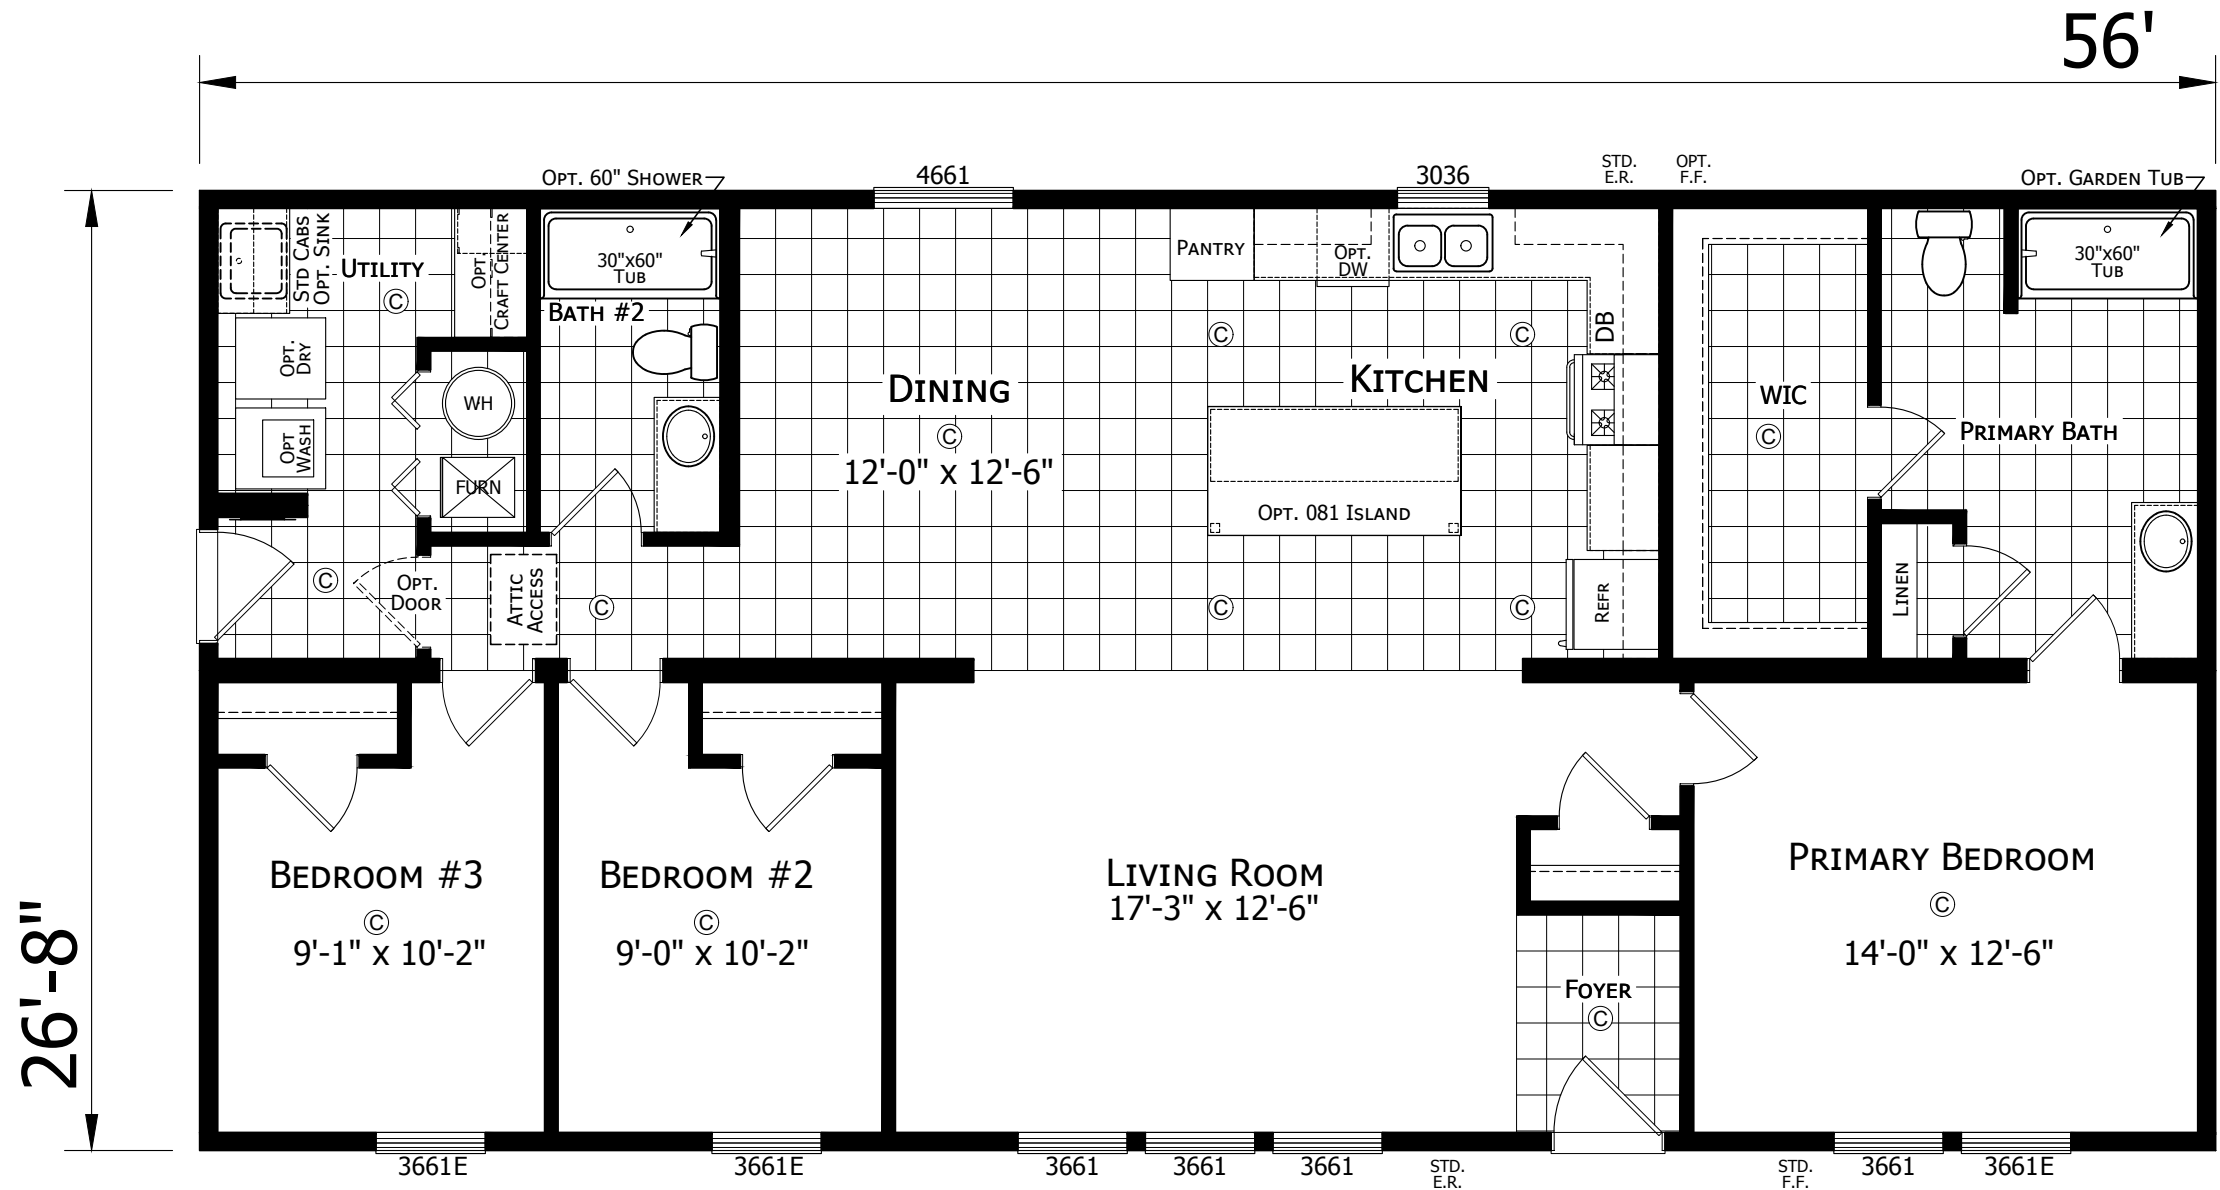


112APF-2856M32A1C
3 BEDROOM 2 BATH
56'-0" x 26'-8"
1493 Sq. Ft. TOTAL

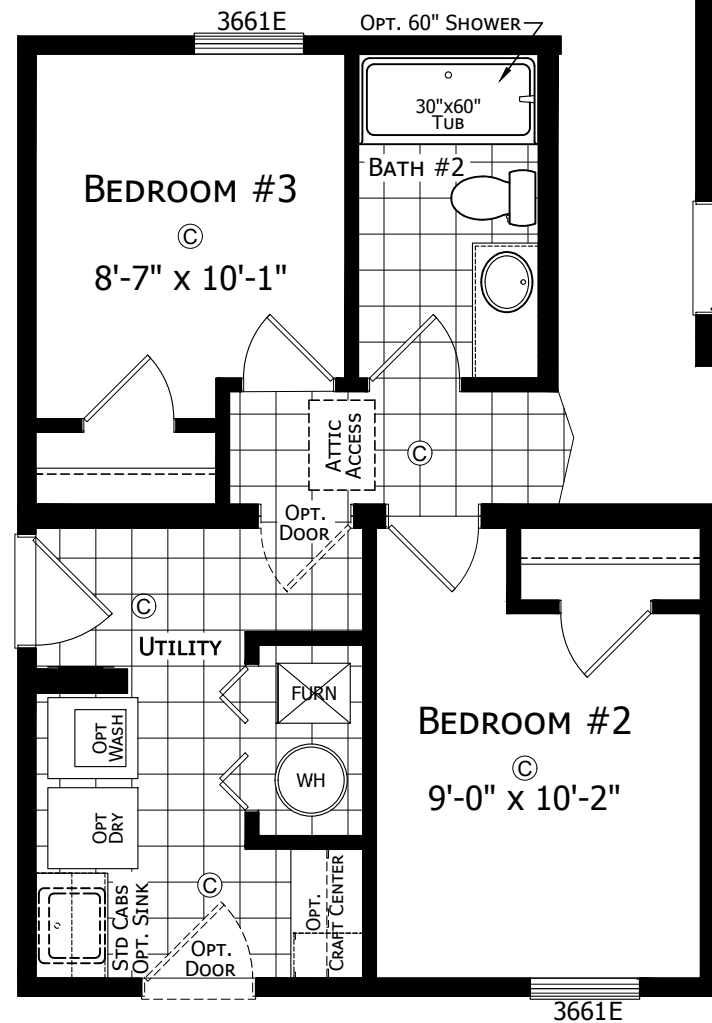


OPTIONAL FRONT ENTRY
N/A w/ OPT. STAIRWELL

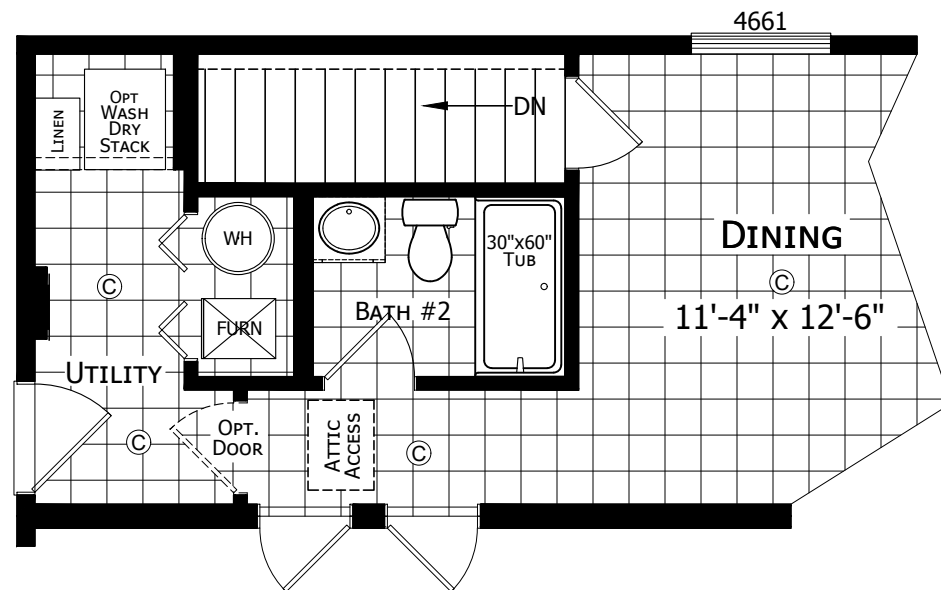


OPTIONAL STAIRWELL

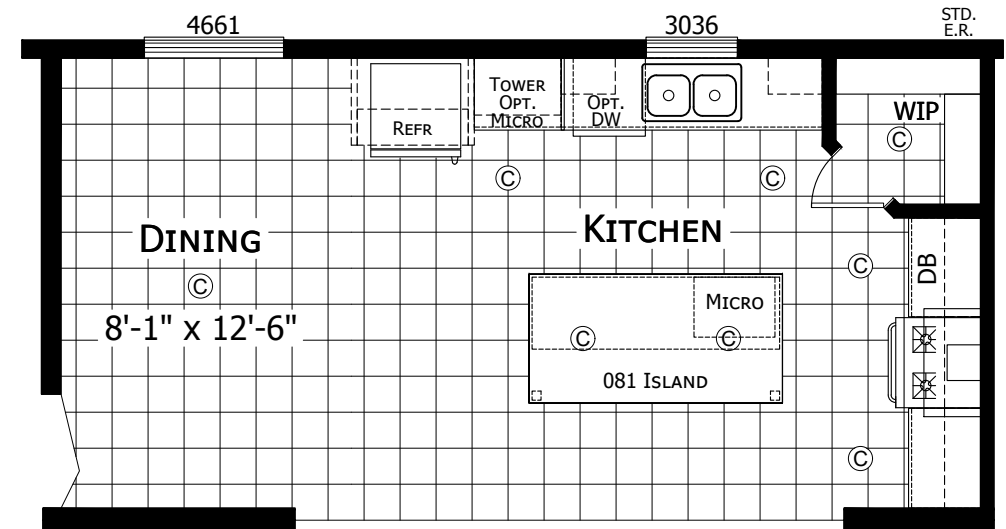


OPTIONAL SUMMIT KITCHEN
AVAILABLE w/ OPT. STONE COUNTERTOPS

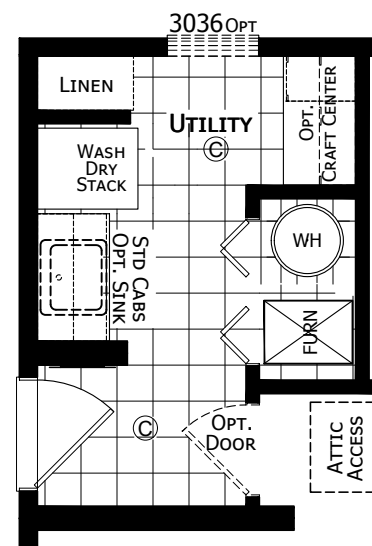

OPTIONAL UTILITY ROOM "B"

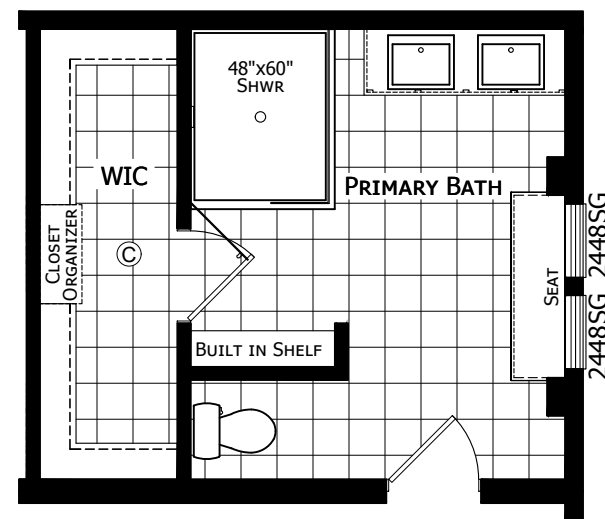

OPTIONAL PRIMARY BATH #2

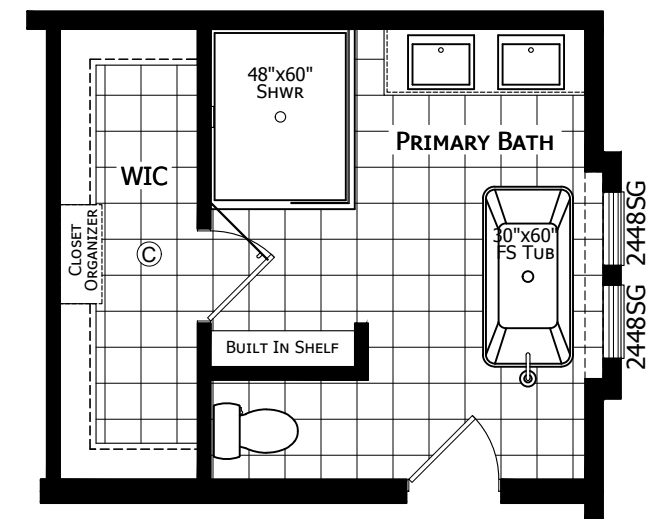

OPTIONAL PRIMARY BATH #1

CHAMPION

MANUFACTURED BEAUTIFULLY™

308 SHERIDAN DRIVE TOPEKA, IN 46571

MODIFICATIONS

PROJECT:
112APF-2856M32A1C
56'-0" x 26'-8"
3 BD 2 BT


DRAWN BY: A.GOULD
DATE: 01-29-24
SCALE: 3/16" = 1'-0"

TITLE:
**LITERATURE
PLAN OPTIONS**

FILENAME: 112APF-2856M32A1C

SHEET:
L-102

PROPRIETARY AND CONFIDENTIAL
THESE DRAWINGS AND SPECIFICATIONS ARE ORIGINAL,
PROPRIETARY AND CONFIDENTIAL MATERIALS OF CHAMPION.
COPYRIGHT © 1976-2025 BY CHAMPION

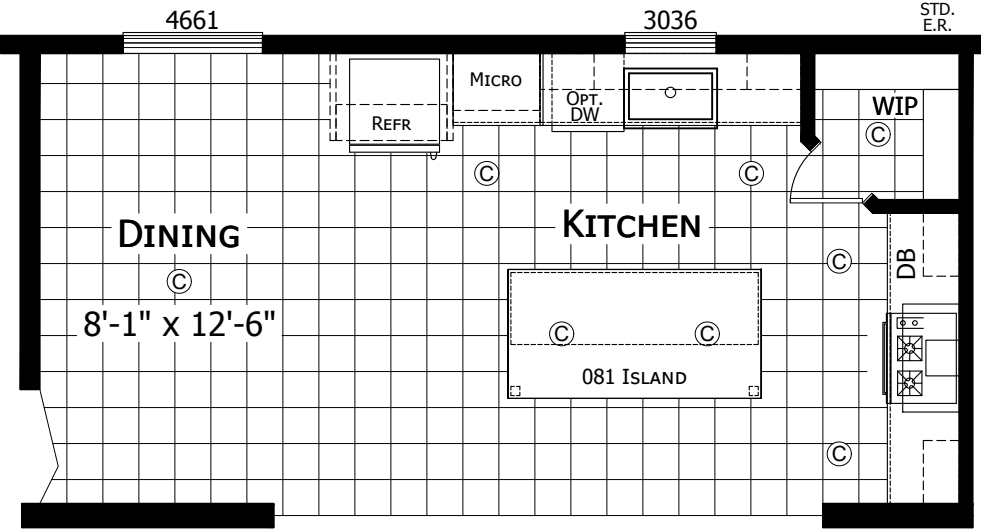

OPTIONAL ULTIMATE KITCHEN 2