


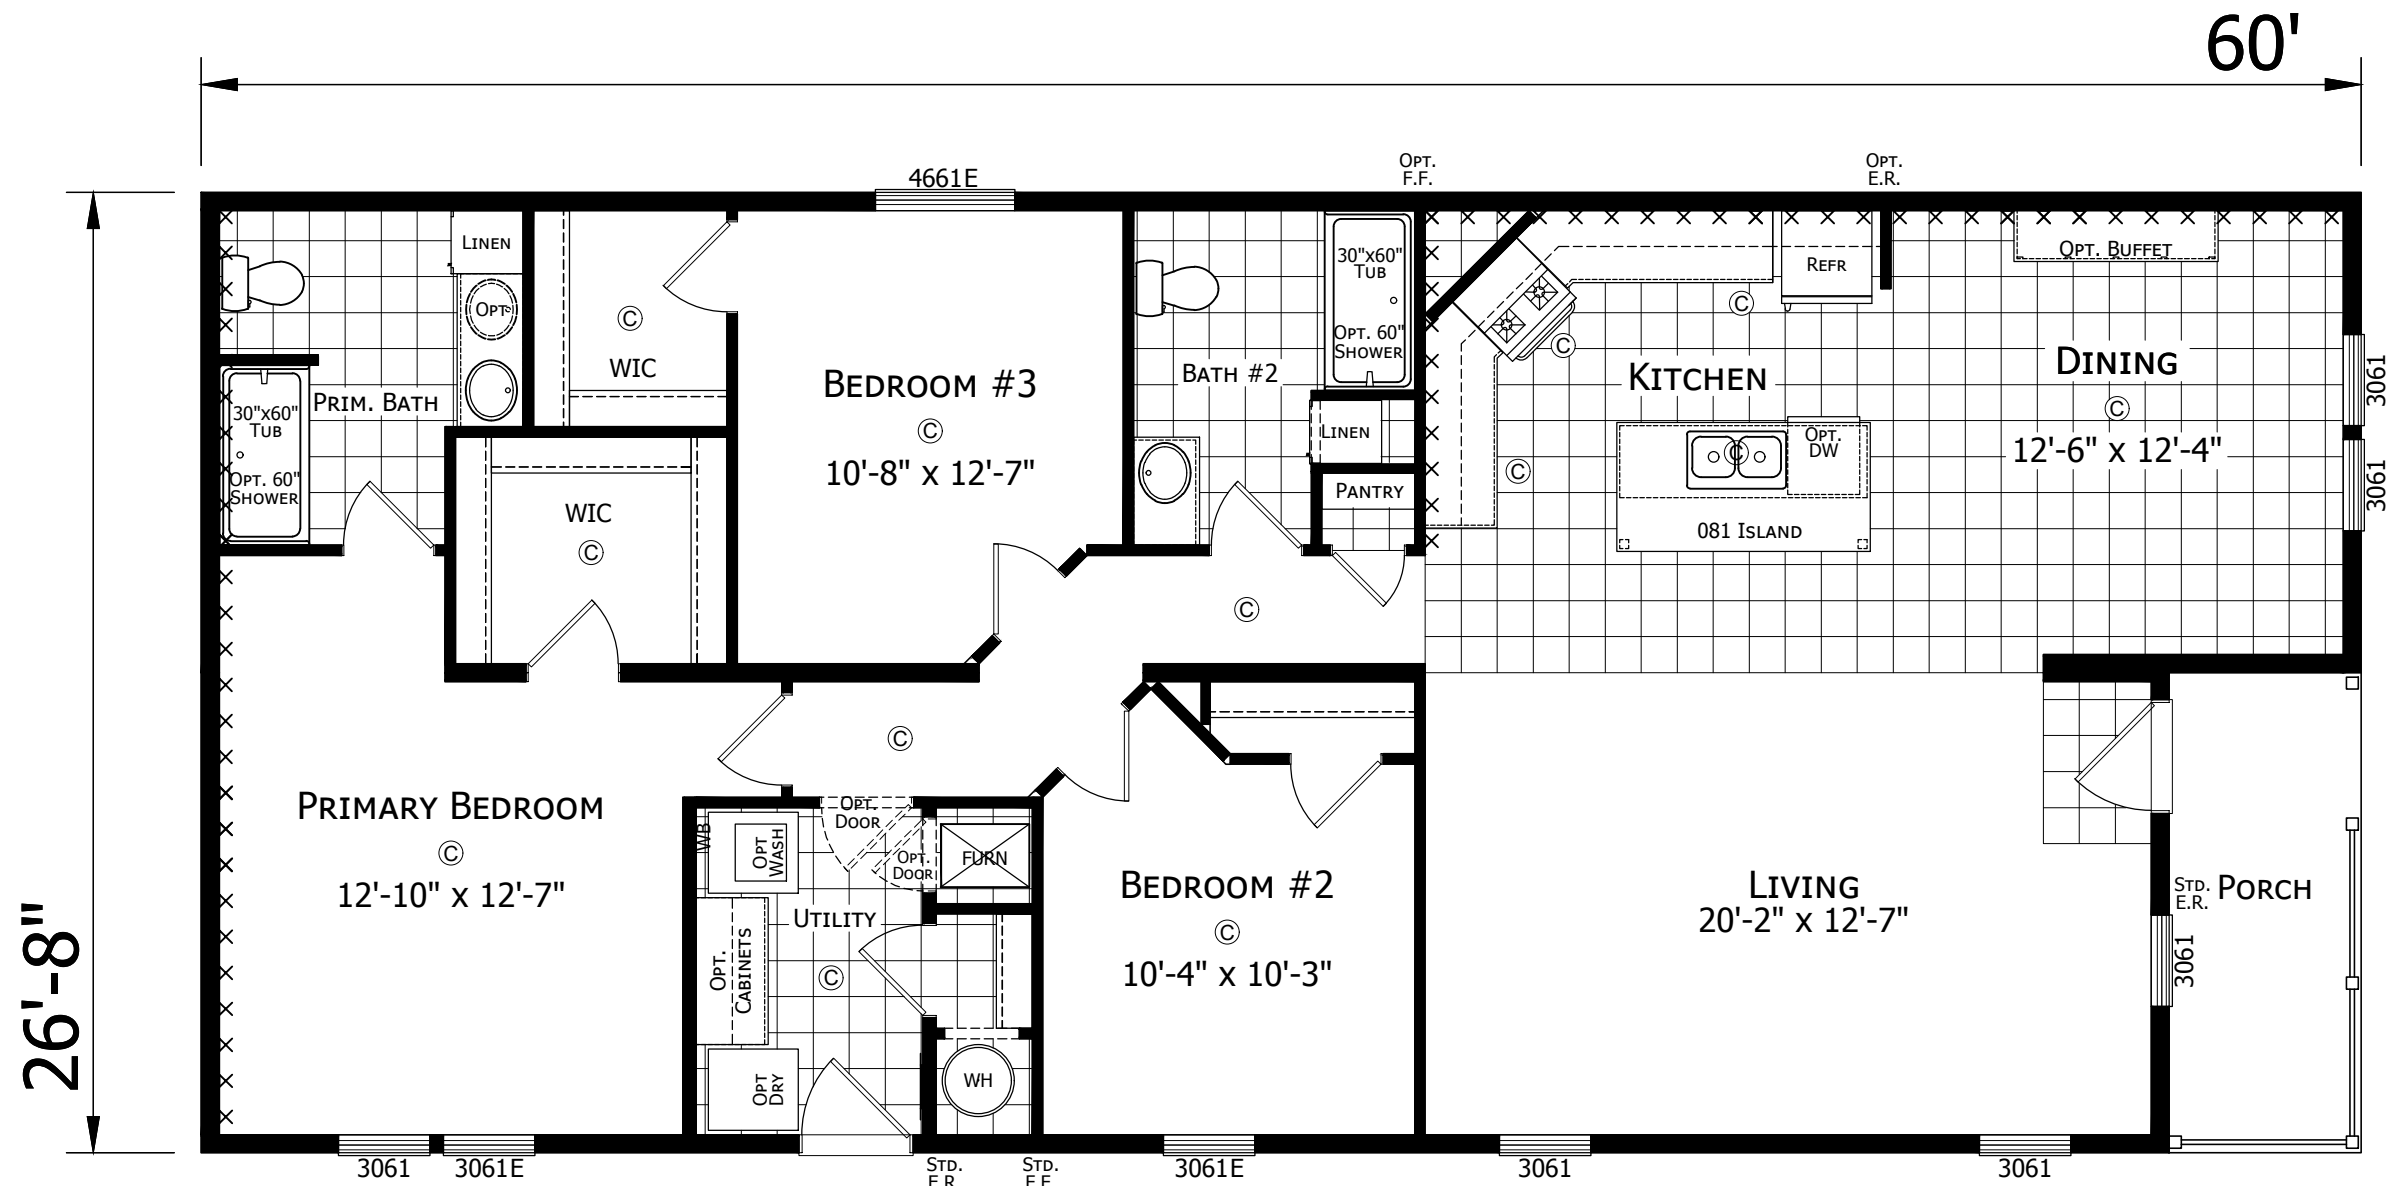

112APB-2860H32168
3 BEDROOM 2 BATH
60'-0" x 26'-8"
1600 Sq. Ft. TOTAL

CHAMPION
HOME BUILDERS

755 W. BIG BEAVER ROAD, SUITE 1000 TROY, MI 48064
PHONE: 248-614-8200

MODIFICATIONS

1 REVISED FURN COMP / BR#2

1/23/2024 TC

PROJECT:
112APB-2860H32168
60'-0" x 26'-8"
3 BD 2 BT


DRAWN BY: T. COWLEY
DATE: 10-20-23
SCALE: 3/16" = 1'-0"

TITLE:
LITERATURE
PLAN


FILENAME: 112APB-2860H32168
WAS 2860 239

SHEET:
L-101

PROPRIETARY AND CONFIDENTIAL
THESE DRAWINGS AND SPECIFICATIONS ARE ORIGINAL,
PROPRIETARY AND CONFIDENTIAL MATERIALS OF CHAMPION.
COPYRIGHT © 1976-2025 BY CHAMPION

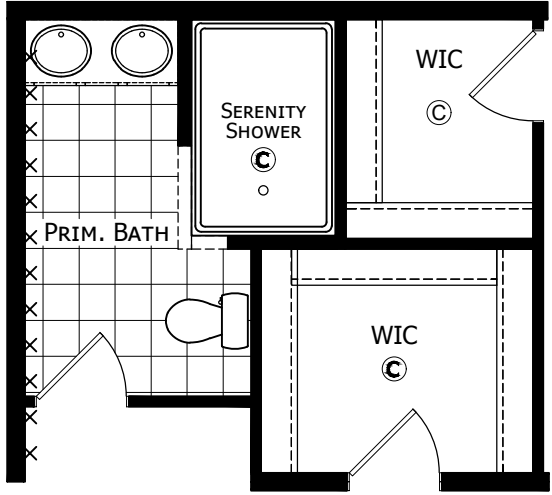

OPTIONAL SERENITY BATH

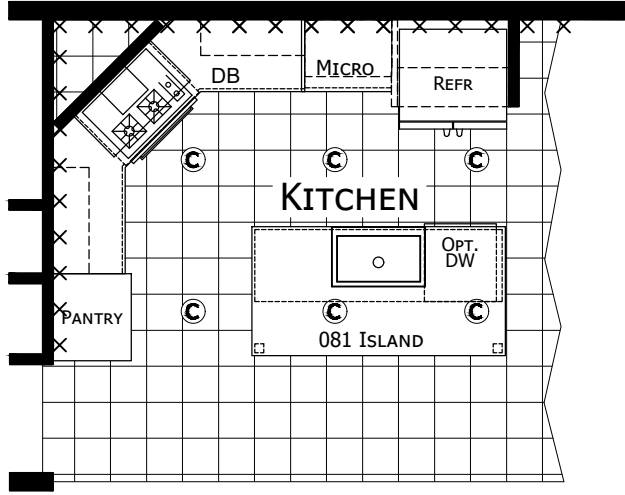

OPTIONAL ULTIMATE KITCHEN 2