


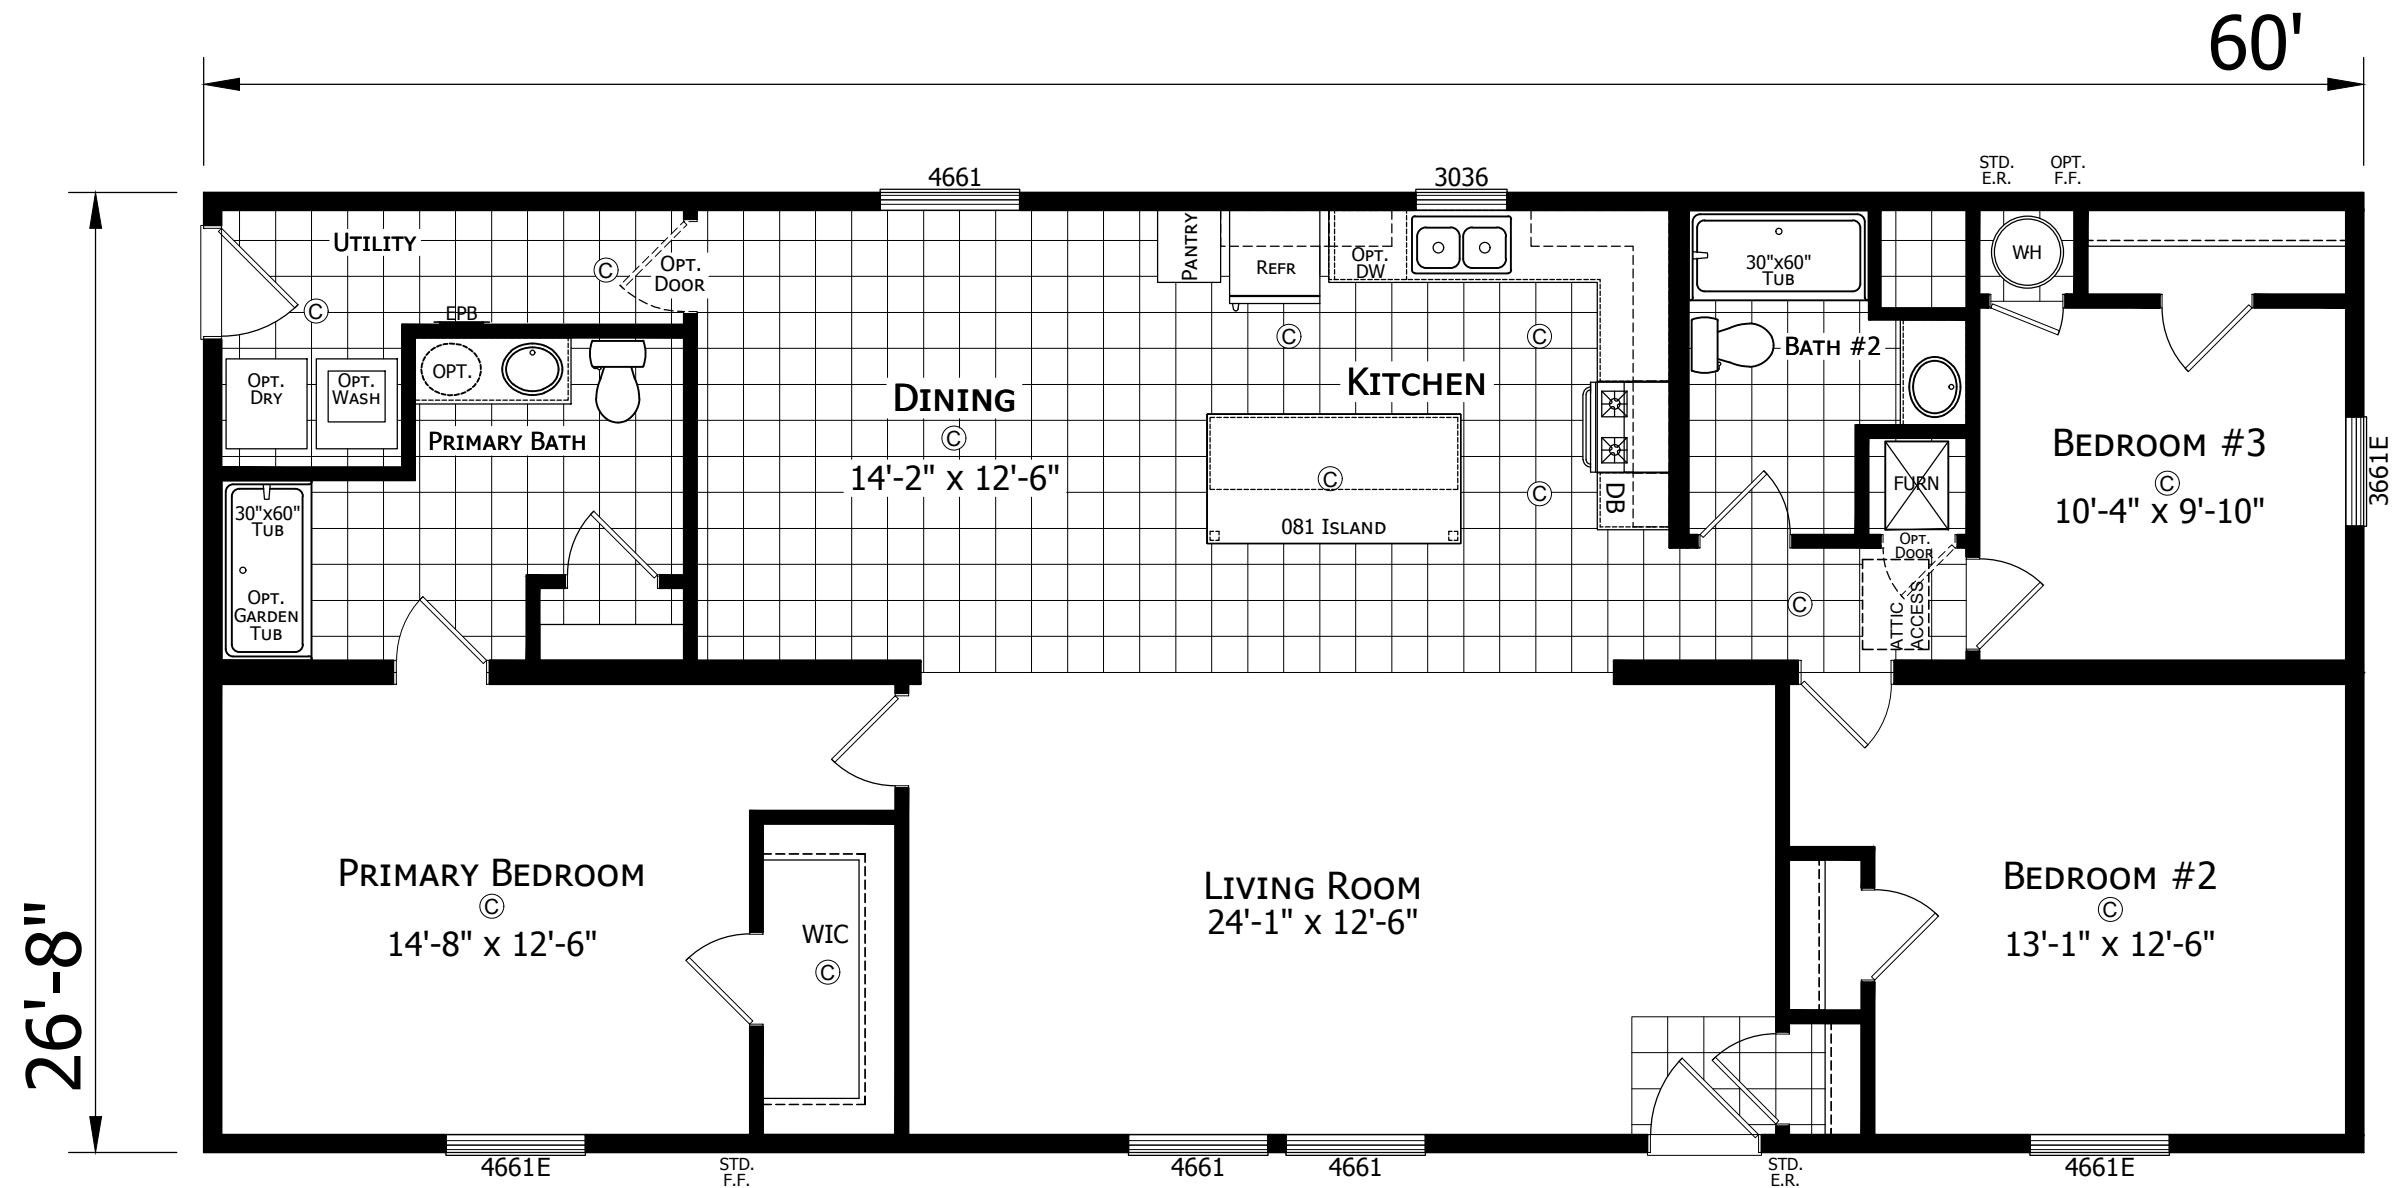

112APB-2860M32172
3 BEDROOM 2 BATH
60'-0" x 26'-8"
1600 Sq. Ft. TOTAL

MODIFICATIONS

PROJECT:
112APB-2860M32172
60'-0" X 26'-8" RANCH
3 BED 2 BATH
DRAWN BY: STAFF
DATE: 08-08-24
SCALE: 3/16" = 1'-0"

TITLE:
LITERATURE
PLAN
FILENAME: 112APB-2860M32172


SHEET:
L-101

PROPRIETARY AND CONFIDENTIAL
THESE DRAWINGS AND SPECIFICATIONS ARE ORIGINAL
PROPRIETARY AND CONFIDENTIAL MATERIALS OF CHAMPION.
COPYRIGHT © 1976-2025 BY CHAMPION


CHAMPION

MANUFACTURED BEAUTIFULLY™


308 SHERIDAN DRIVE TOPEKA, IN 46571

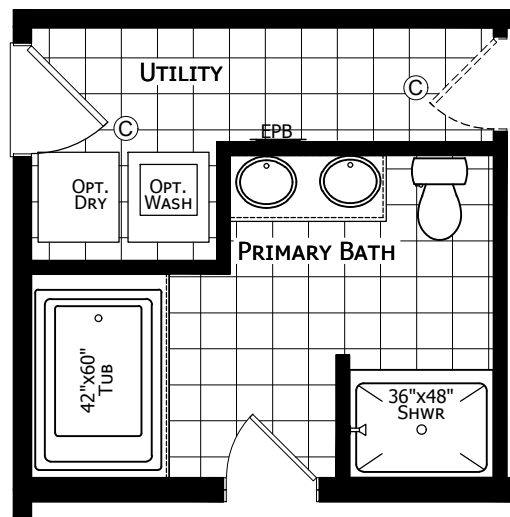


OPTIONAL PRIMARY BATH

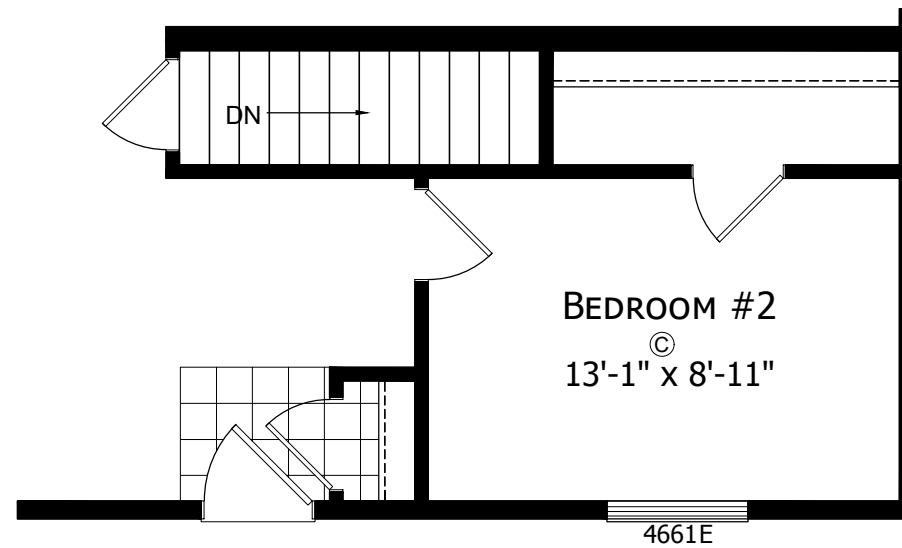

OPTIONAL STAIRWELL

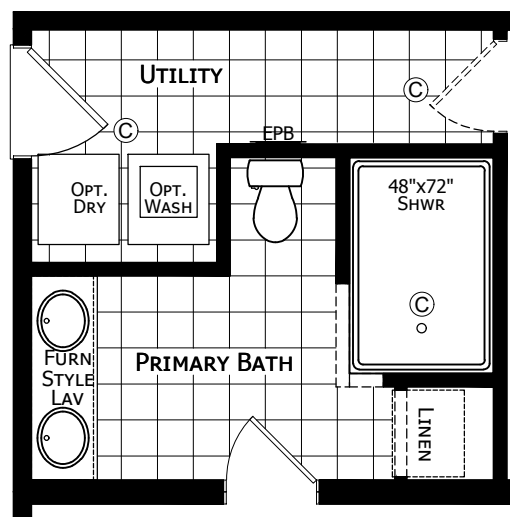

OPTIONAL SERENITY BATH

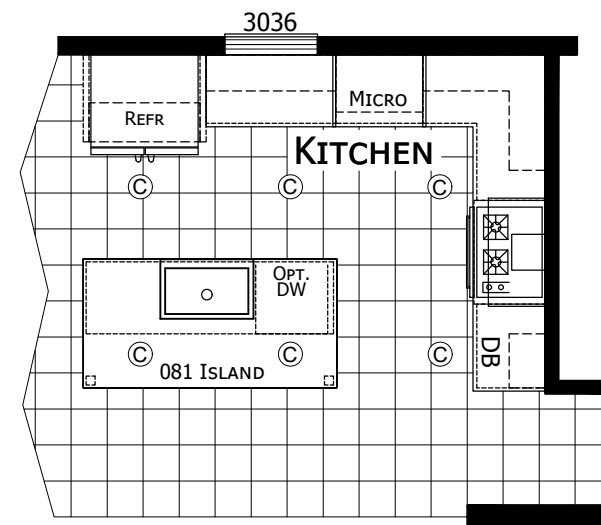

OPTIONAL ULTIMATE KITCHEN 2

CHAMPION

MANUFACTURED BEAUTIFULLY™

308 SHERIDAN DRIVE TOPEKA, IN 46571

MODIFICATIONS

PROJECT:
112APB-2860M32172
60'-0" X 26'-8" RANCH
3 BED 2 BATH

DRAWN BY: STAFF

DATE: 08-08-24

SCALE: 3/16" = 1'-0"

TITLE:
LITERATURE
PLAN OPTIONS

FILENAME: 112APB-2860M32172

SHEET:
L-102

PROPRIETARY AND CONFIDENTIAL
THESE DRAWINGS AND SPECIFICATIONS ARE ORIGINAL.
PROPRIETARY AND CONFIDENTIAL MATERIALS OF CHAMPION.
COPYRIGHT © 1976-2025 BY CHAMPION