


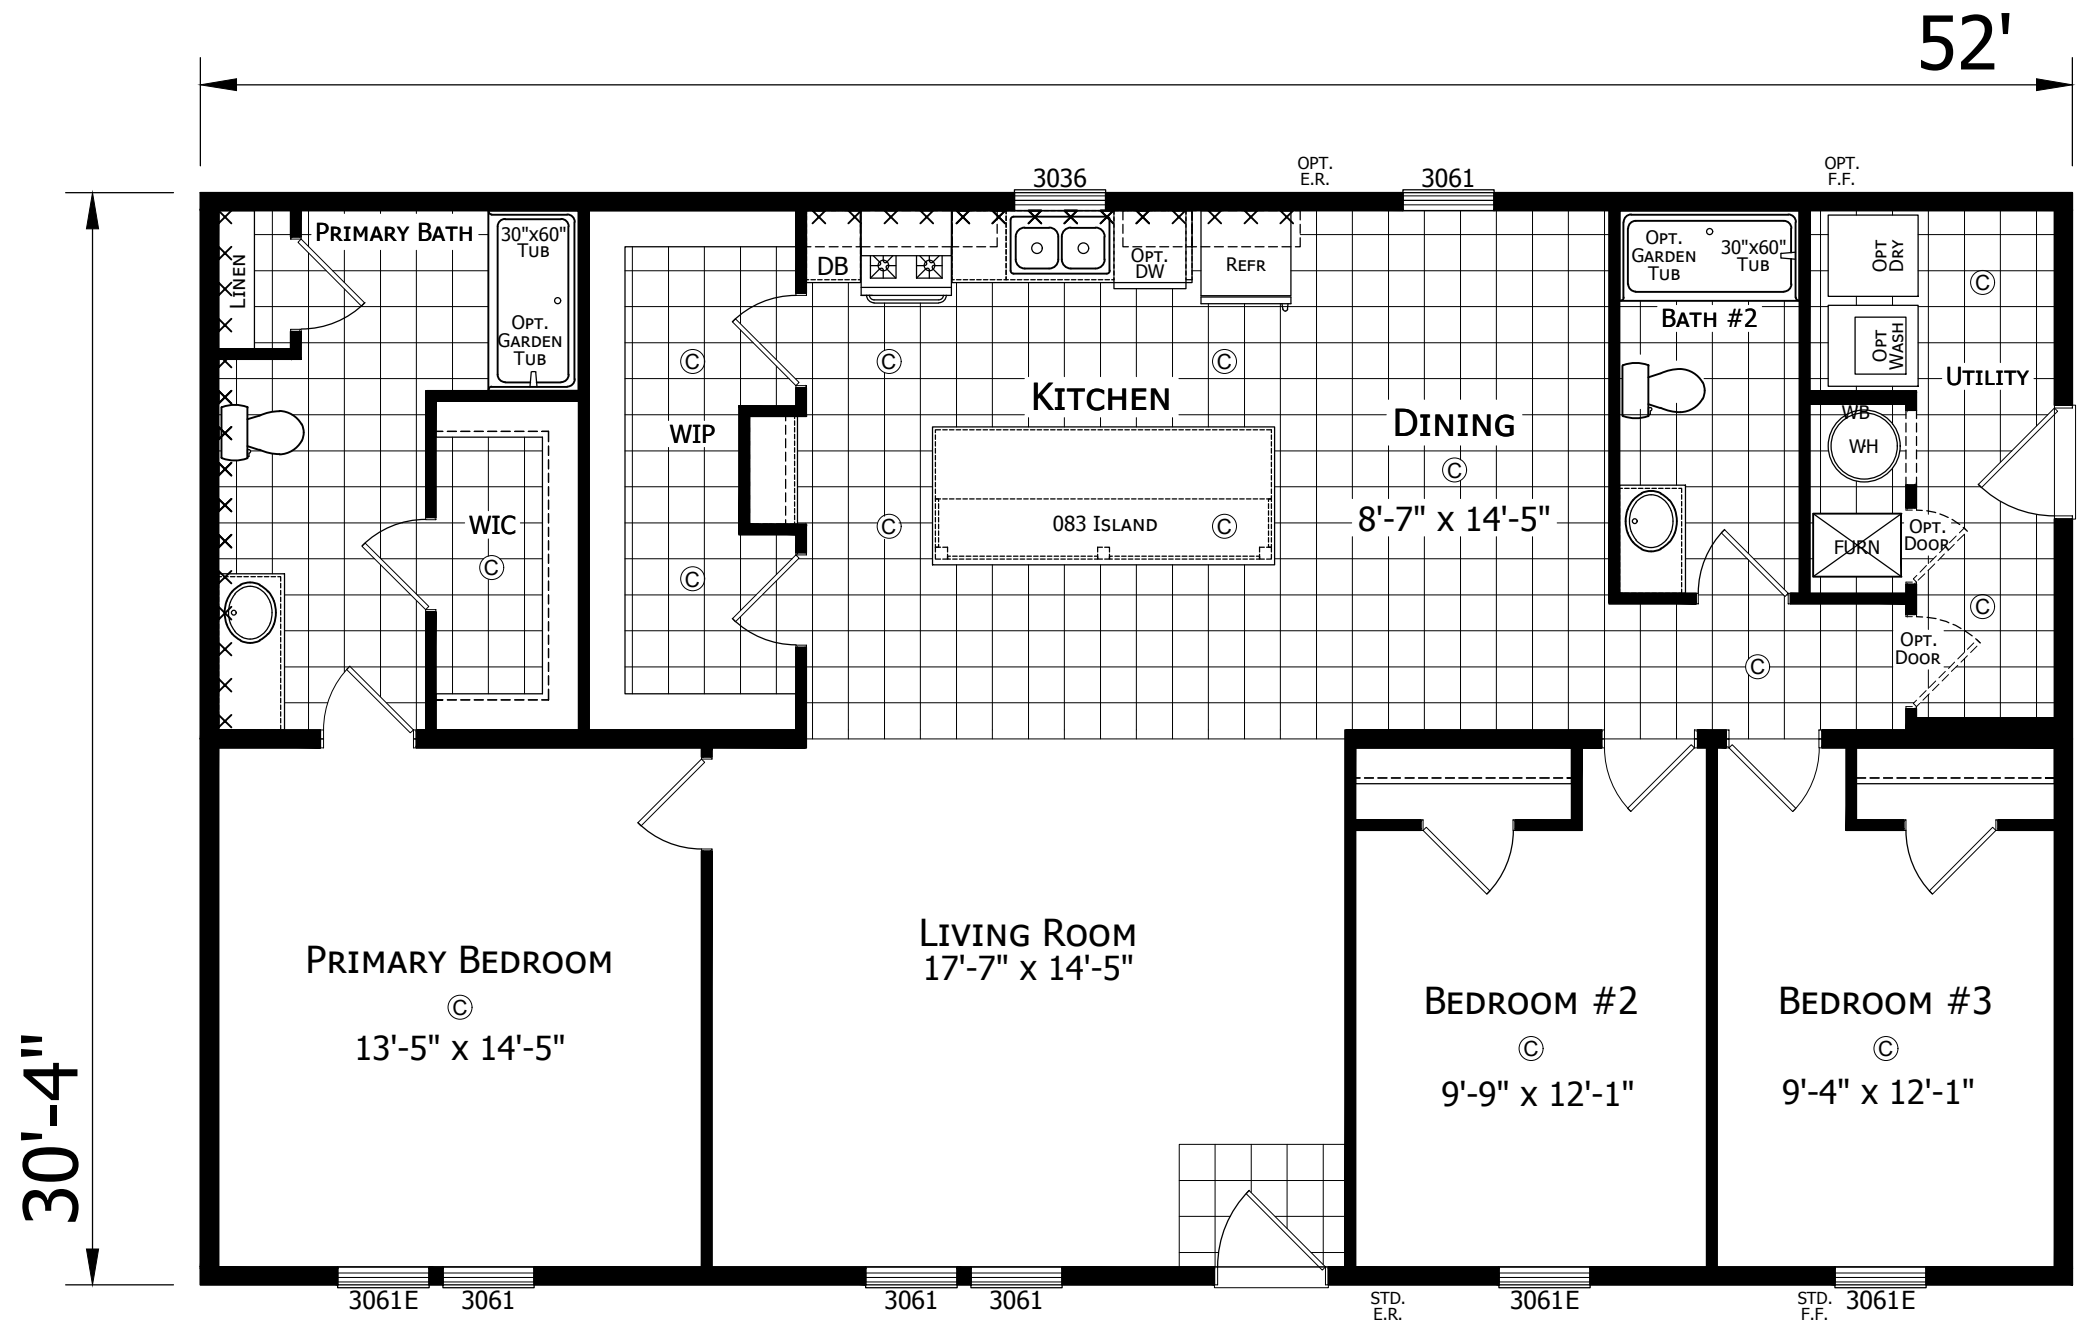

112APB-3252H32377
3 BEDROOM 2 BATH
52'-0" x 30'-4"
1577 Sq. Ft. TOTAL

MODIFICATIONS

PROJECT:
112APB-3252H32377
52'-0" x 30'-4"
3 BD 2 BT

DRAWN BY: STAFF
DATE: 04-29-24
SCALE: 3/16" = 1'-0"

TITLE:
LITERATURE
PLAN


FILENAME: 112APB-3252H32377
WAS 3256 203

SHEET:
L-101


PROPRIETARY AND CONFIDENTIAL
THESE DRAWINGS AND SPECIFICATIONS ARE ORIGINAL.
PROPRIETARY AND CONFIDENTIAL MATERIALS OF CHAMPION.
COPYRIGHT © 1976-2025 BY CHAMPION

CHAMPION
HOME BUILDERS


756 W. BIG BEAVER ROAD, SUITE 1000 TROY, MI 48064
PHONE: 248-614-8200

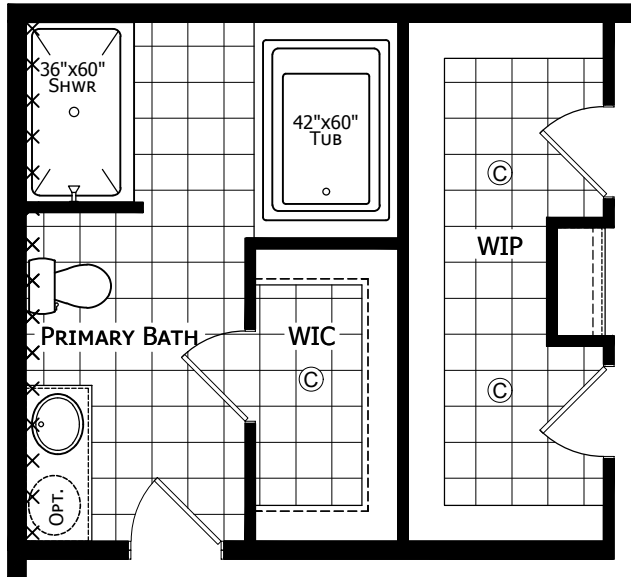

OPTIONAL PRIMARY BATH#1

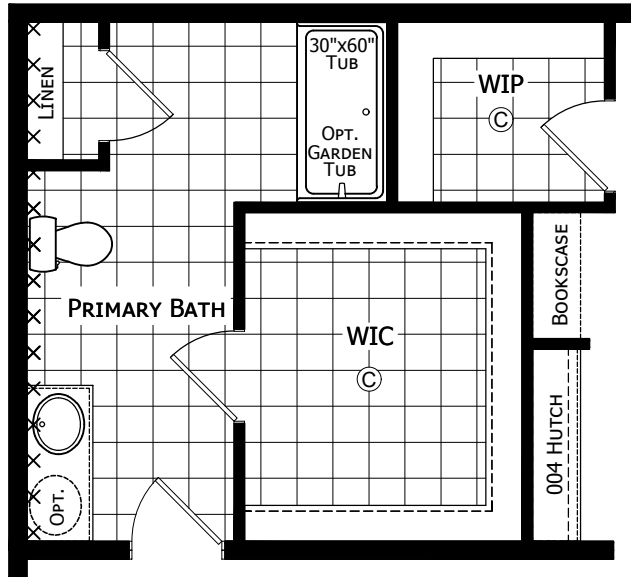

OPTIONAL PRIMARY BATH #2

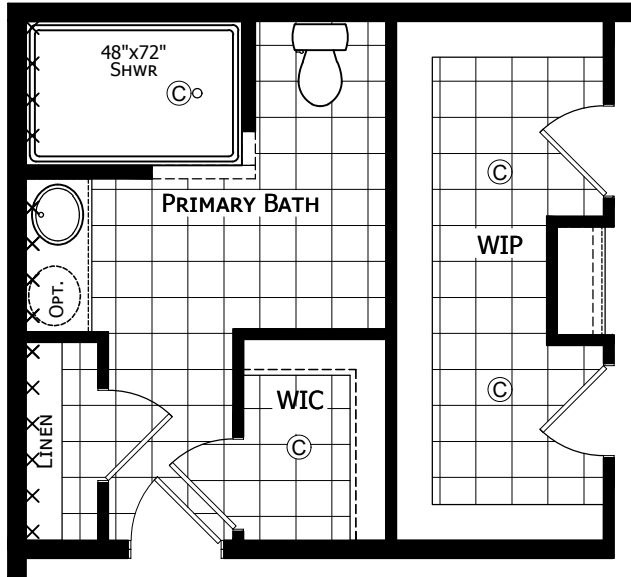

OPTIONAL SERENITY BATH