


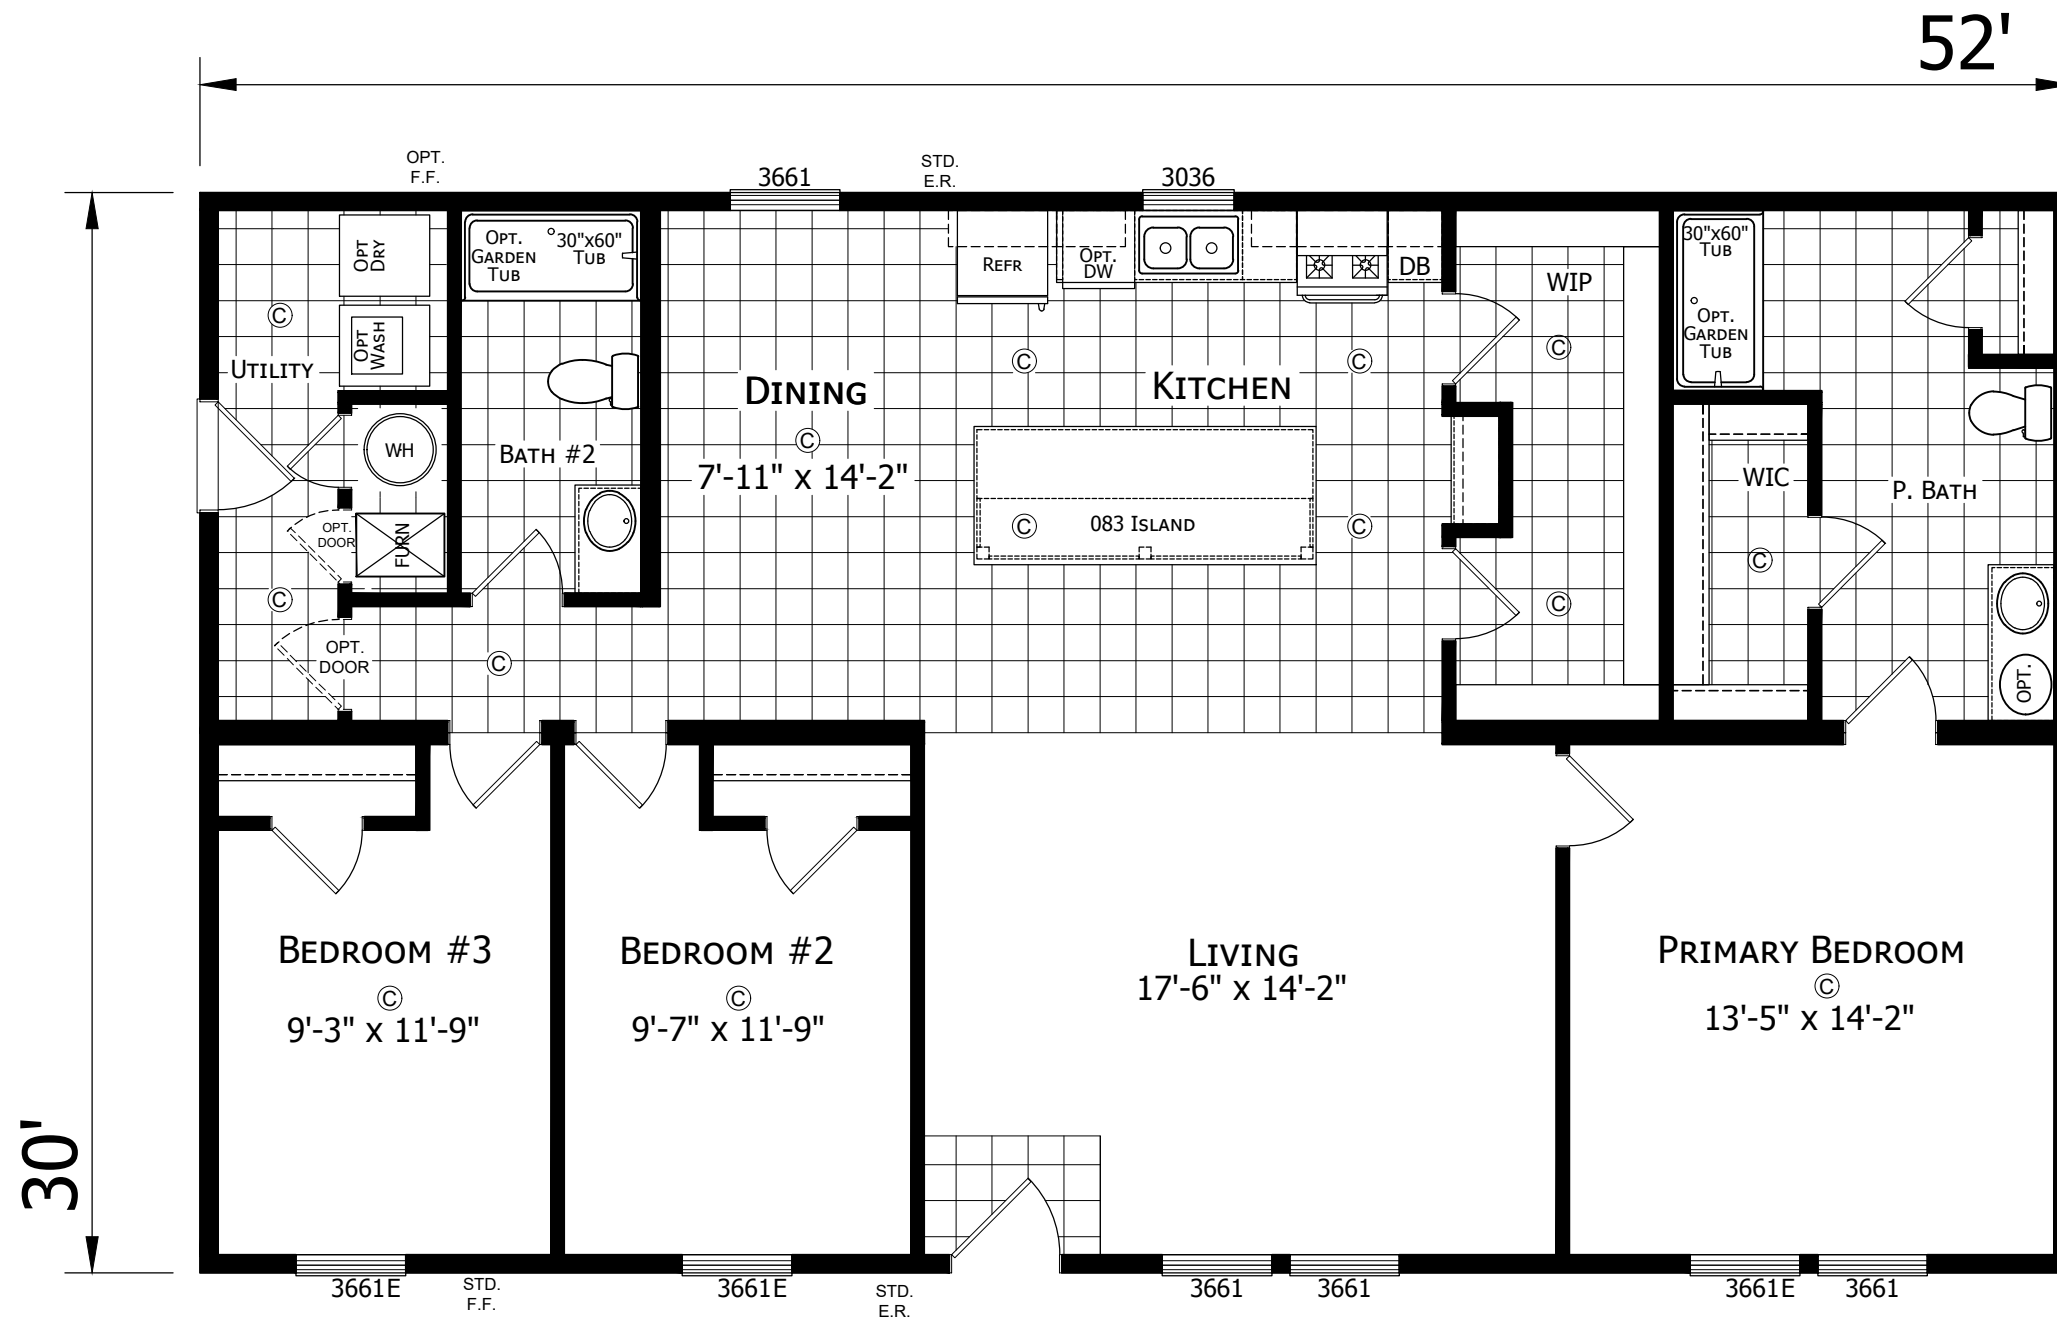

112APF-3252M32377

3 BEDROOM 2 BATH

52'-0" x 30'-0"

1560 Sq. Ft. TOTAL

MODIFICATIONS

PROJECT:
112APF-3252M32377
52'-0" x 30'-0"
3BD 2 BT

DRAWN BY: T. COWLEY

DATE: 02-23-24

SCALE: 3/16" = 1'-0"

TITLE:
LITERATURE
PLAN


FILENAME: 112APF-3252M32377

SHEET:
L-101


PROPRIETARY AND CONFIDENTIAL
THESE DRAWINGS AND SPECIFICATIONS ARE ORIGINAL.
PROPRIETARY AND CONFIDENTIAL MATERIALS OF CHAMPION.
COPYRIGHT © 1976-2025 BY CHAMPION

CHAMPION
HOME BUILDERS


755 W. BIG BEAVER ROAD, SUITE 1000 TROY, MI 48064
PHONE: 248-614-8200

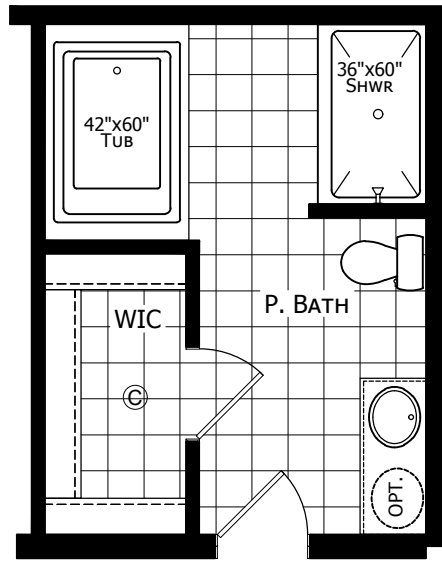


OPTIONAL BATH#1

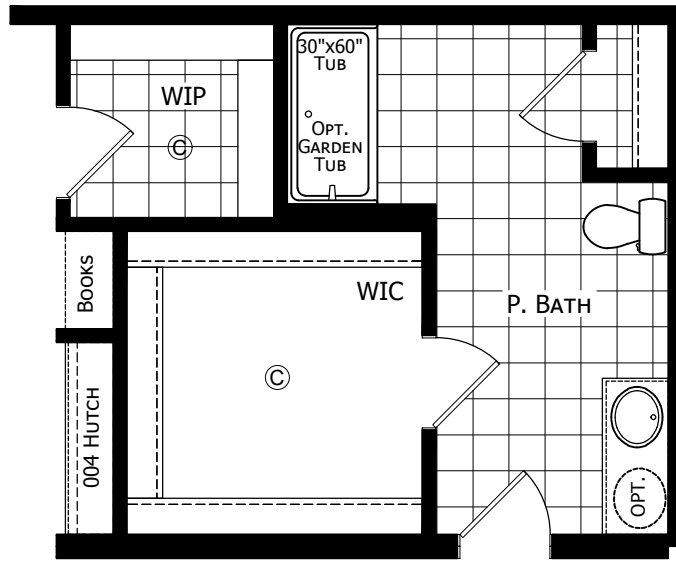

OPTIONAL BATH #2

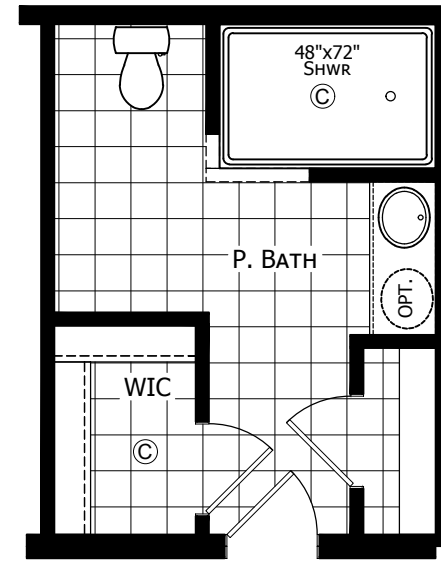

OPTIONAL SERENITY BATH

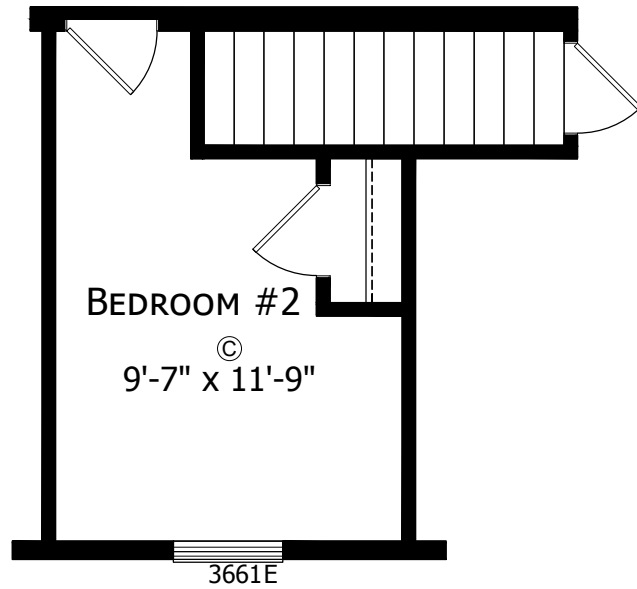

OPTIONAL STAIRWELL

CHAMPION
HOME BUILDERS

755 W. BIG BEAVER ROAD, SUITE 1000 TROY, MI 48064
PHONE: 248-614-8200

1 REPLACED OVAL TUB(S)

MODIFICATIONS
3-11-25 AJG

PROJECT:
112APF-3252M32377
52'-0" x 30'-0"
3BD 2 BT

DRAWN BY: T. COWLEY
DATE: 02-23-24
SCALE: 3/16" = 1'-0"

TITLE:
LITERATURE
PLAN

FILENAME: 112APF-3252M32377

SHEET:
L-102

PROPRIETARY AND CONFIDENTIAL
THESE DRAWINGS AND SPECIFICATIONS ARE ORIGINAL.
PROPRIETARY AND CONFIDENTIAL MATERIALS OF CHAMPION.
COPYRIGHT © 1976-2025 BY CHAMPION