





112APF-3260M32207
3 BEDROOM 2 BATH
60'-0" x 30'-0"
1800 Sq. Ft. TOTAL

* DESIGNATES FIELD WORK


CHAMPION MANUFACTURED BEAUTIFULLY™ 308 SHERIDAN DRIVE TOPEKA, IN 46571		MODIFICATIONS 1 ADDED OPT. STAIRWELL 1/29/25 KG	PROJECT: 112APF-3260M32207 60'-0" x 30'-0" 3BD 2BT DRAWN BY: KG DATE: 01-10-25 SCALE: 3/16" = 1'-0"	TITLE: LITERATURE PLAN FILENAME: 112APF-3260M32207	SHEET: L-101 PROPRIETARY AND CONFIDENTIAL THESE DRAWINGS AND SPECIFICATIONS ARE ORIGINAL. PROPRIETARY AND CONFIDENTIAL MATERIALS OF CHAMPION. COPYRIGHT © 1976-2025 BY CHAMPION
---	--	---	--	---	---

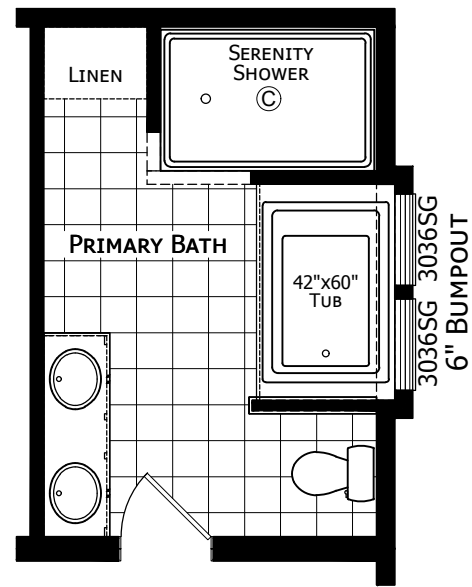


OPTIONAL SERENITY BATH

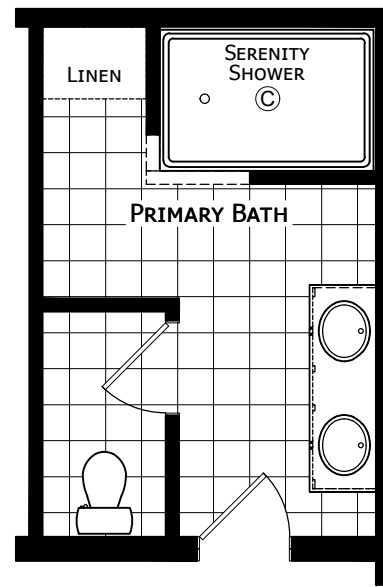

OPTIONAL SERENITY BATH #2

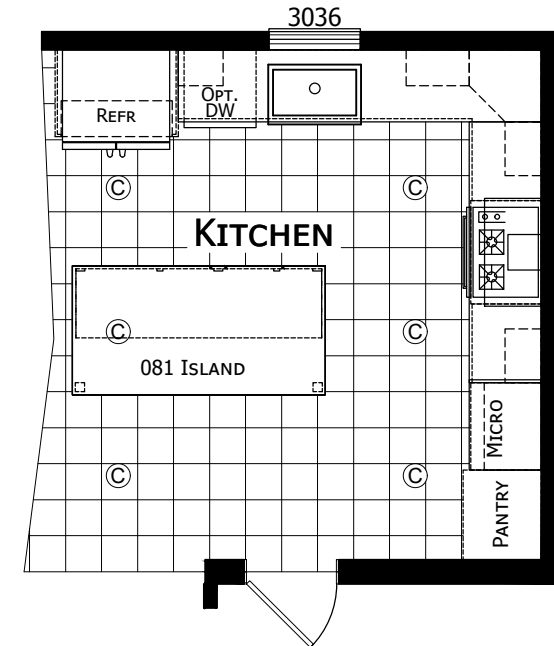

OPTIONAL ULTIMATE KITCHEN 2

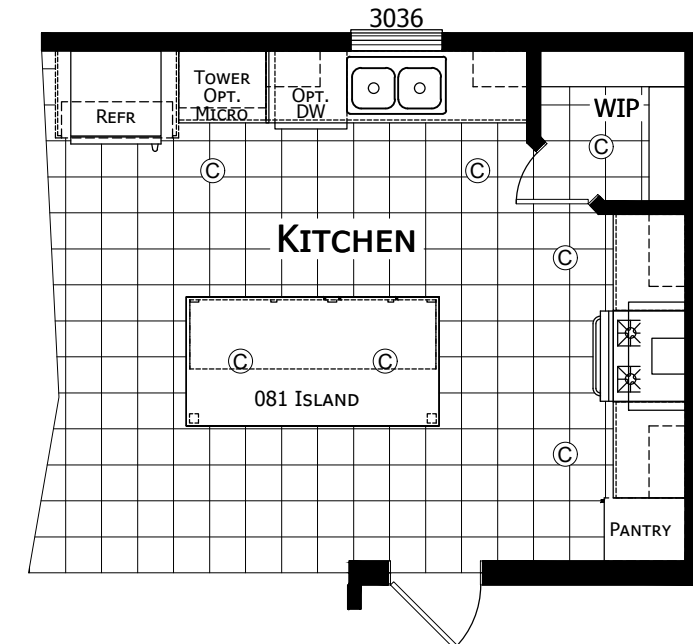

OPTIONAL SUMMIT KITCHEN
AVAILABLE W/ OPT. STONE COUNTERTOPS

CHAMPION

MANUFACTURED BEAUTIFULLY™

308 SHERIDAN DRIVE TOPEKA, IN 46571

MODIFICATIONS

- | | |
|---------------------------|-------------|
| 1 ADDED OPT. STAIRWELL | 1/29/25 KG |
| 2 REVISED OPT. P. BATH | 2-11-25 AJG |
| 3 REPLACED OVAL TUB(S) | 3-12-25 AJG |
| 4 REMOVED OPT. PRIM. BATH | 12-4-25 KG |

PROJECT:
112APF-3260M32207
60'-0" x 30'-0"
3BD 2BT

DRAWN BY: KG

DATE: 01-10-25

SCALE: 3/16" = 1'-0"


TITLE:
OPT LITERATURE
PLAN

FILENAME: 112APF-3260M32207


SHEET:

L-102

PROPRIETARY AND CONFIDENTIAL
THESE DRAWINGS AND SPECIFICATIONS ARE ORIGINAL,
PROPRIETARY AND CONFIDENTIAL MATERIALS OF CHAMPION.
COPYRIGHT © 1976-2025 BY CHAMPION

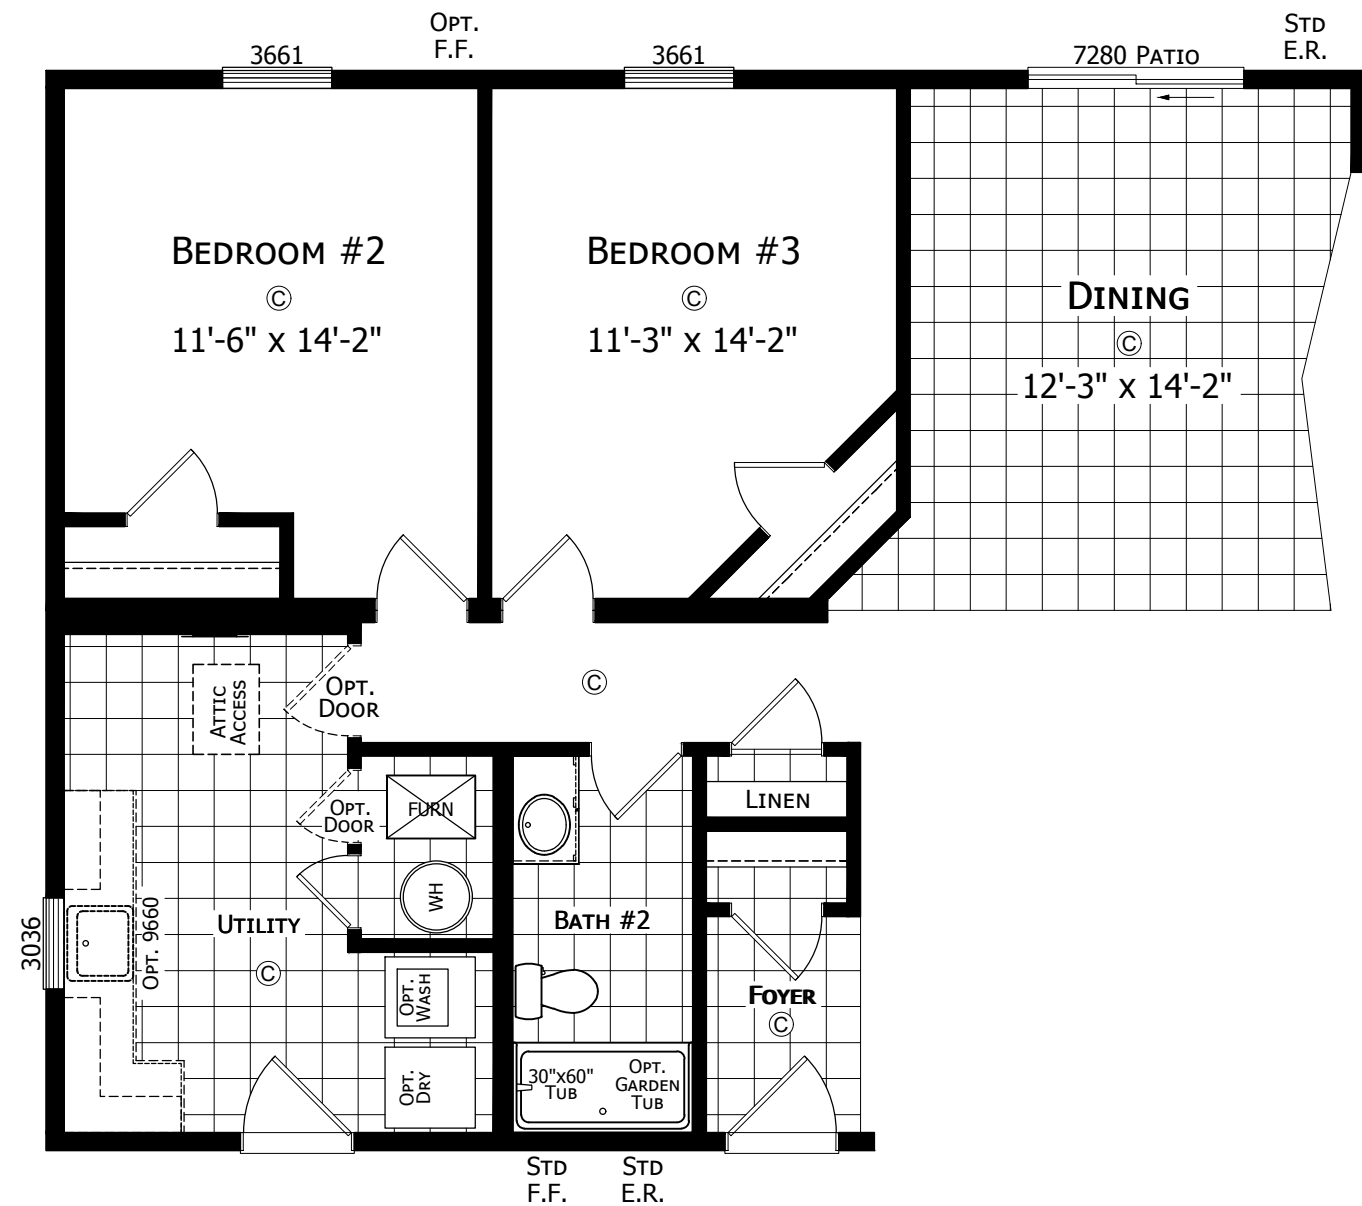

OPTIONAL FRONT ENTRY

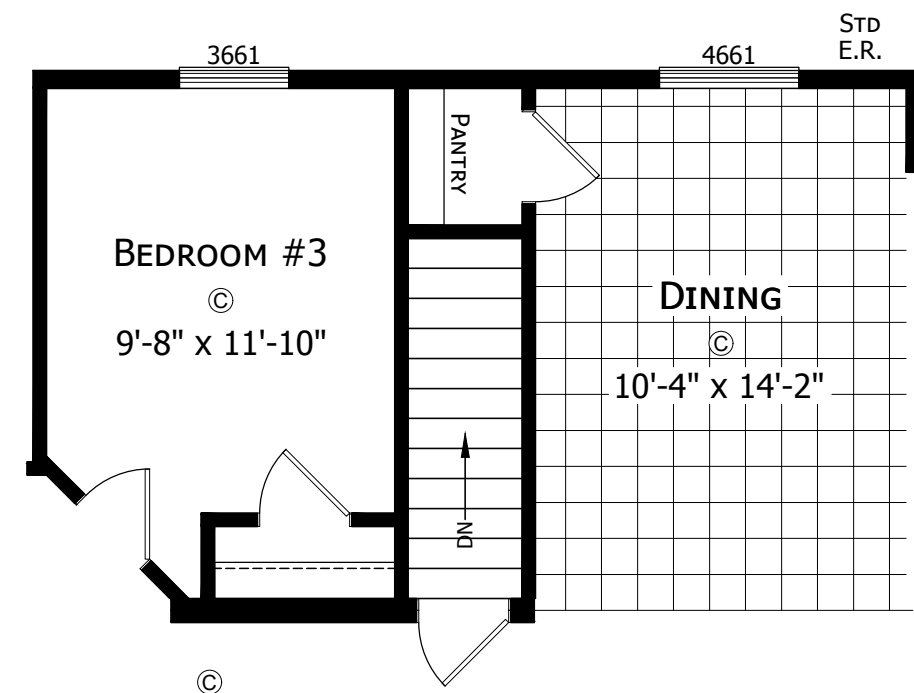

OPTIONAL STAIRWELL

CHAMPION

MANUFACTURED BEAUTIFULLY™

308 SHERIDAN DRIVE TOPEKA, IN 46571

MODIFICATIONS

1 ADDED OPT. STAIRWELL

1/29/25 KG

PROJECT:
112APF-3260M32207
60'-0" x 30'-0"
3BD 2BT

DRAWN BY: KG

DATE: 01-10-25

SCALE: 3/16" = 1'-0"

TITLE:
**OPT LITERATURE
PLAN**

FILENAME: 112APF-3260M32207

SHEET:

L-103

PROPRIETARY AND CONFIDENTIAL
THESE DRAWINGS AND SPECIFICATIONS ARE ORIGINAL.
PROPRIETARY AND CONFIDENTIAL MATERIALS OF CHAMPION.
COPYRIGHT © 1976-2025 BY CHAMPION