


64'

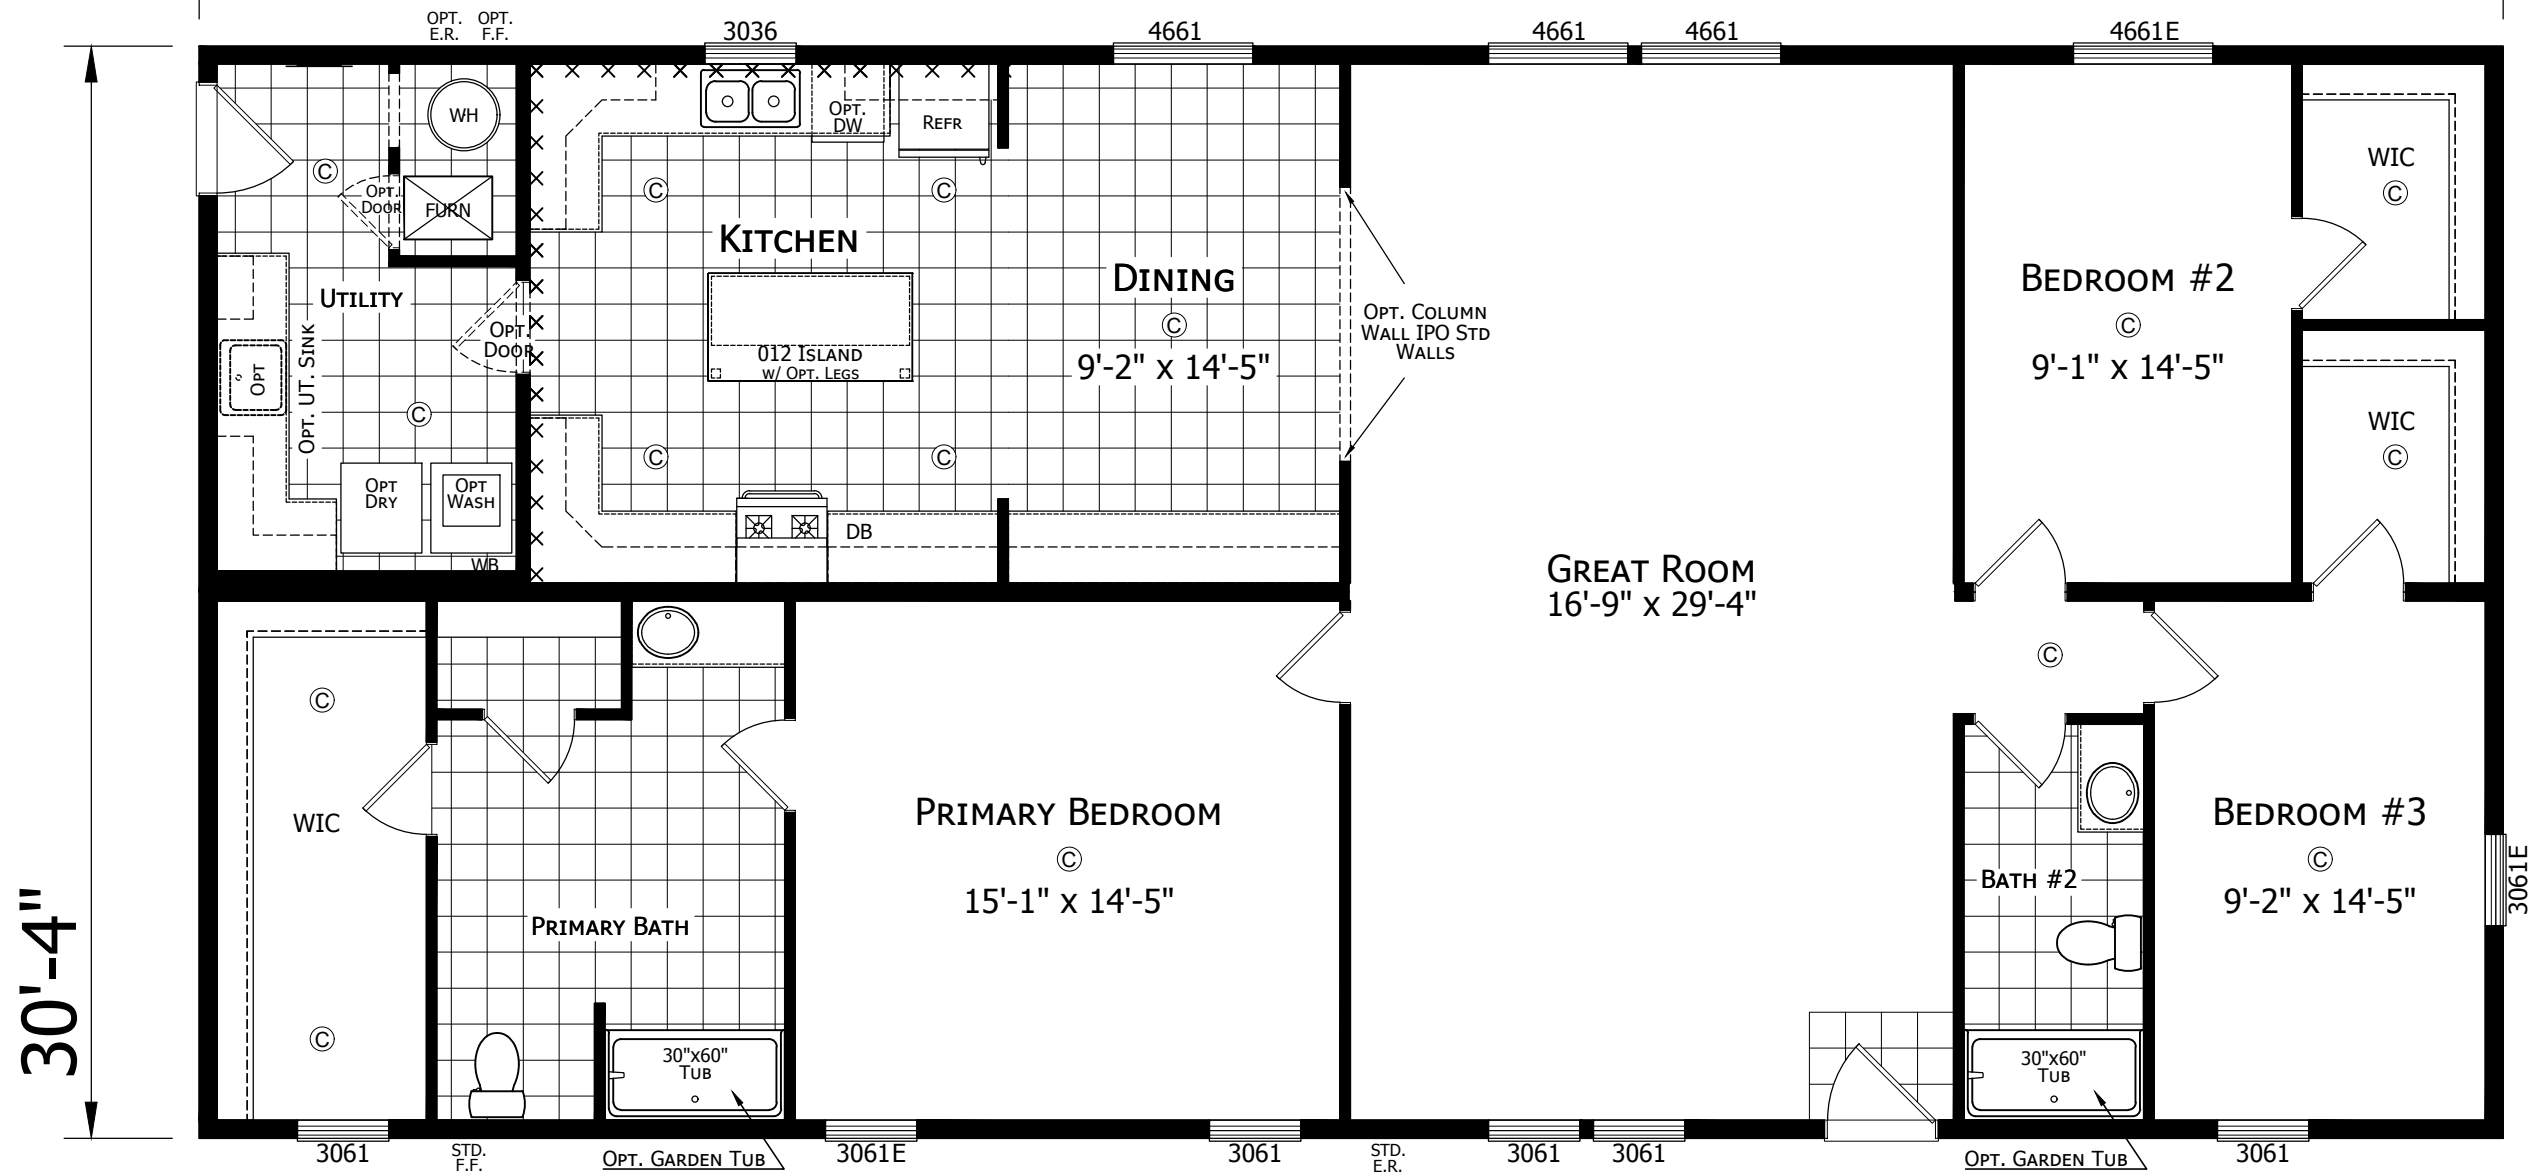

112APB-3264H32396

3 BEDROOM 2 BATH

64'-0" x 30'-4"

1941 SQ. FT. TOTAL

CHAMPION
HOME BUILDERS

755 W. BIG BEAVER ROAD, SUITE 1000, TROY, MI 48064
PHONE: 248-614-8200

MODIFICATIONS

PROJECT:
112APB-3264H32396
64'-0" x 30'-4"
3BD 2BT


DRAWN BY: T. COWLEY
DATE: 12-05-23
SCALE: 3/16" = 1'-0"

TITLE:
LITERATURE
PLAN


FILENAME: 112APB-3264H32396
WAS 3268 215

SHEET:
L-101


PROPRIETARY AND CONFIDENTIAL
THESE DRAWINGS AND SPECIFICATIONS ARE ORIGINAL.
PROPRIETARY AND CONFIDENTIAL MATERIALS OF CHAMPION.
COPYRIGHT © 1976-2025 BY CHAMPION

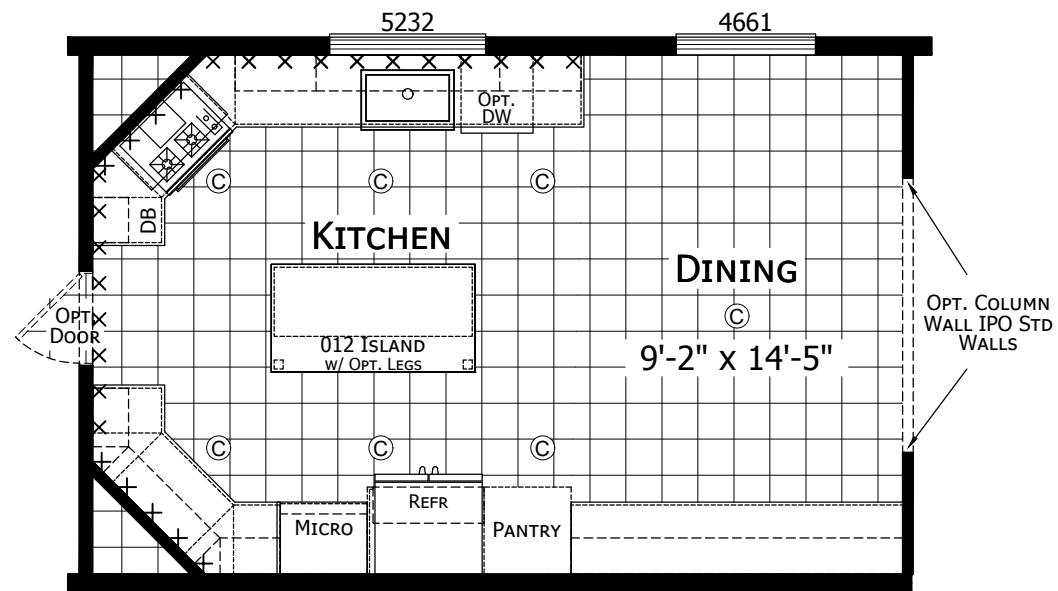

OPTIONAL ULTIMATE KITCHEN 2

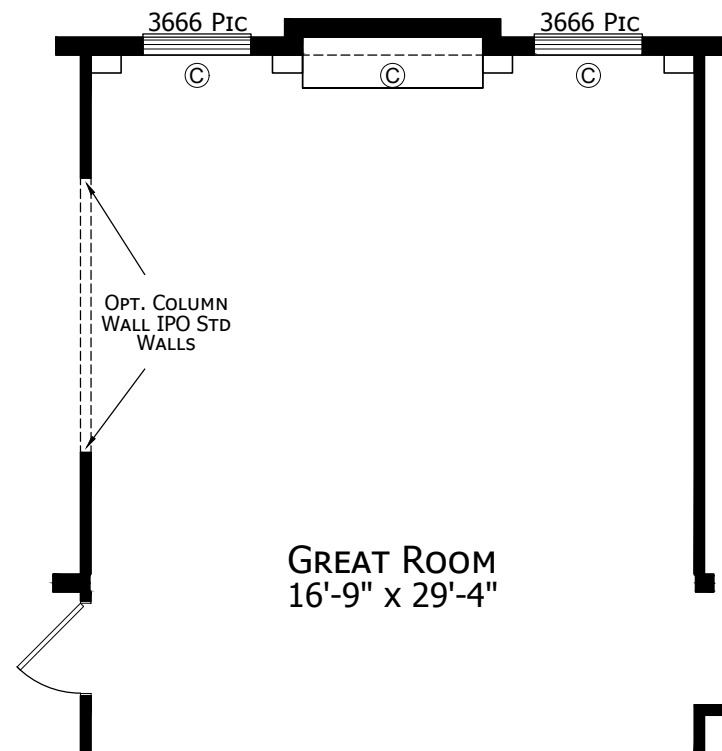

OPTIONAL ENTERTAINMENT WALL
OPT. PATIO DOOR IS REQUIRED IN THE DINING ROOM

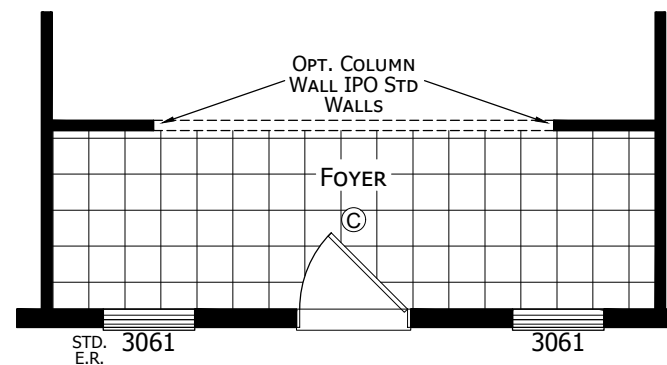

OPTIONAL FOYER

CHAMPION
HOME BUILDERS

755 W. BIG BEAVER ROAD, SUITE 1000 TROY, MI 48064
PHONE: 248-614-8200

MODIFICATIONS

PROJECT:
112APB-3264H32396
64'-0" x 30'-4"
3BD 2BT


DRAWN BY: T. COWLEY
DATE: 12-05-23
SCALE: 3/16" = 1'-0"

TITLE:
LITERATURE
PLAN


FILENAME: 112APB-3264H32396
WAS 3268 215

SHEET:
L-102


PROPRIETARY AND CONFIDENTIAL
THESE DRAWINGS AND SPECIFICATIONS ARE ORIGINAL.
PROPRIETARY AND CONFIDENTIAL MATERIALS OF CHAMPION.
COPYRIGHT © 1976-2025 BY CHAMPION

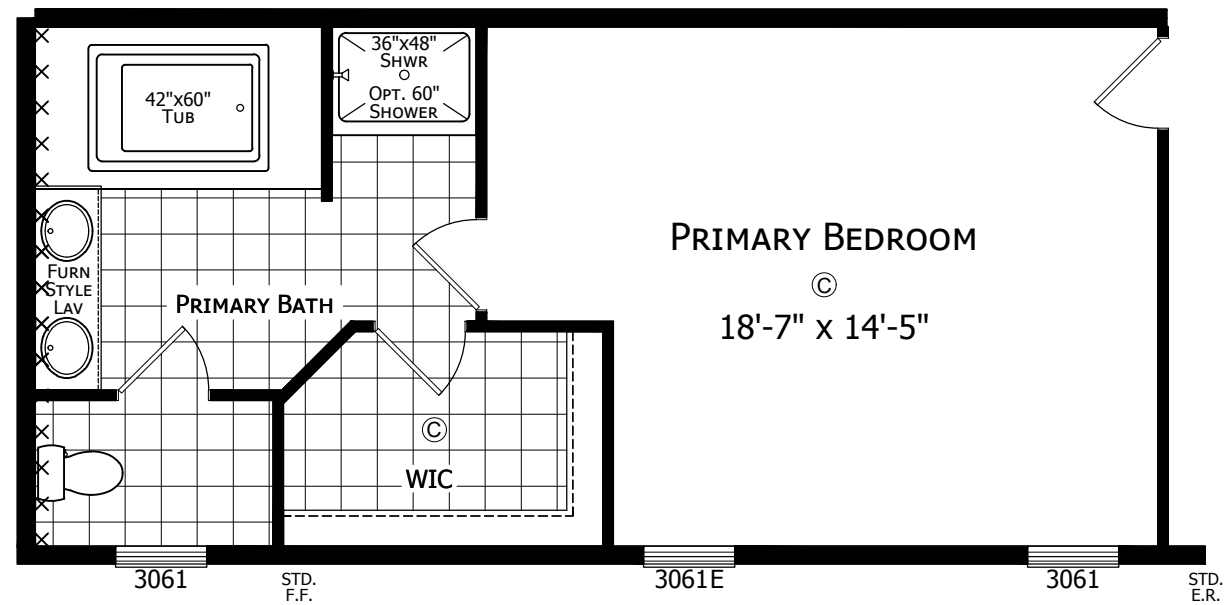

OPTIONAL PRIMARY BATH

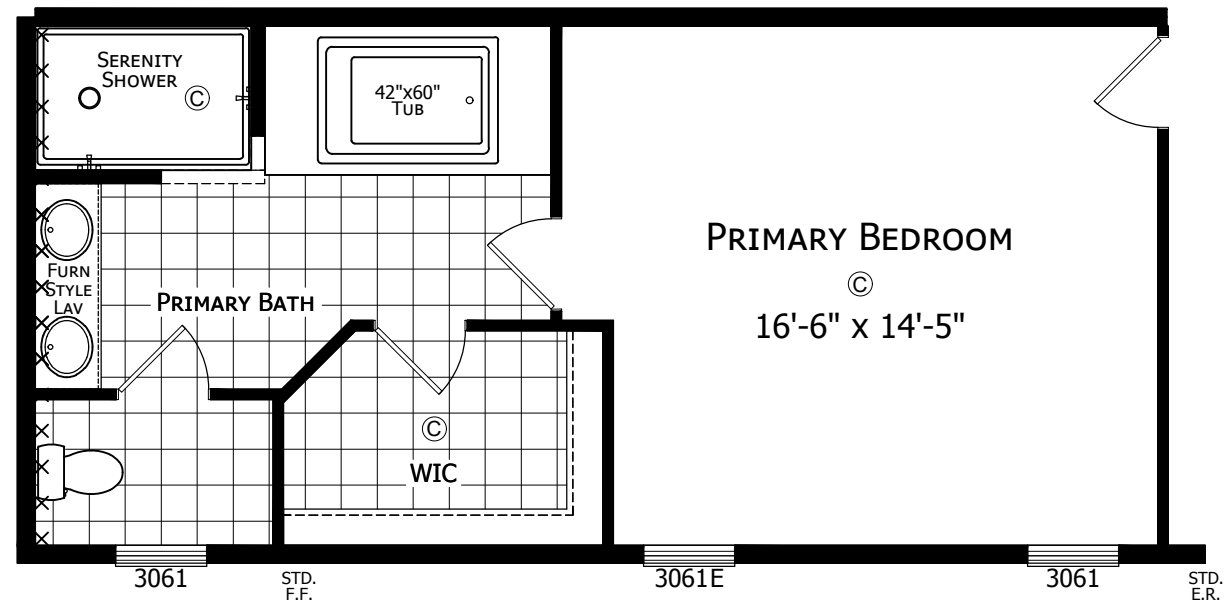

OPTIONAL SERENITY BATH

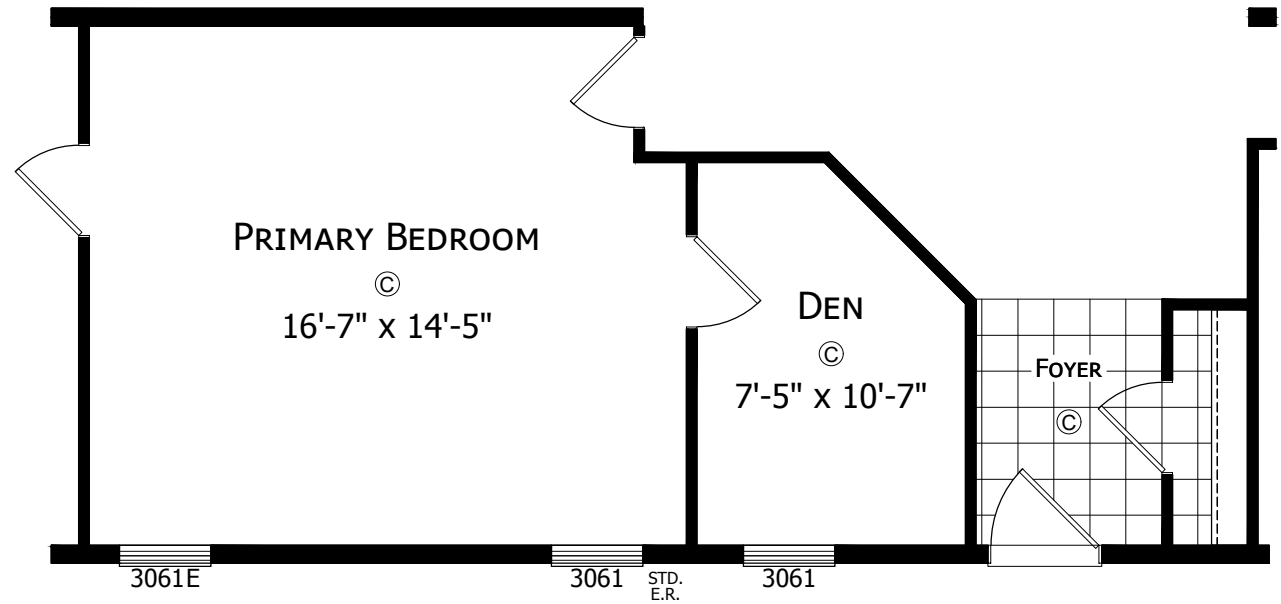

OPTIONAL DEN

CHAMPION
HOME BUILDERS

755 W. BIG BEAVER ROAD, SUITE 1000 TROY, MI 48064
PHONE: 248-614-8200

MODIFICATIONS

- | | |
|-------------------------|-------------|
| 1 REVISED OPT. P. BATHS | 2-11-25 AJG |
| 2 REPLACED OVAL TUB(S) | 3-11-25 AJG |

PROJECT:
112APB-3264H32396
64'-0" x 30'-4"
3BD 2BT


DRAWN BY: T. COWLEY
DATE: 12-05-23
SCALE: 3/16" = 1'-0"

TITLE:
**LITERATURE
PLAN**


FILENAME: 112APB-3264H32396
WAS 3268 215

SHEET:
L-103


PROPRIETARY AND CONFIDENTIAL
THESE DRAWINGS AND SPECIFICATIONS ARE ORIGINAL.
PROPRIETARY AND CONFIDENTIAL MATERIALS OF CHAMPION.
COPYRIGHT © 1976-2025 BY CHAMPION

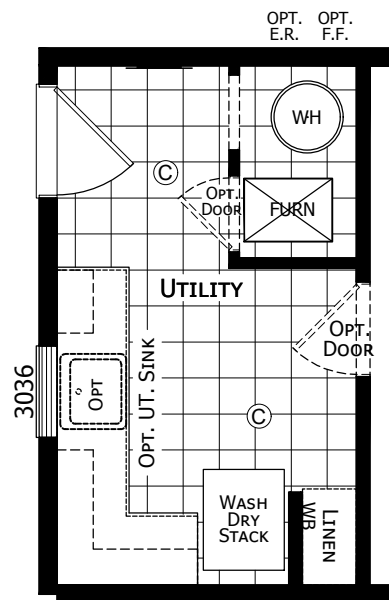

OPTIONAL UTILITY ROOM

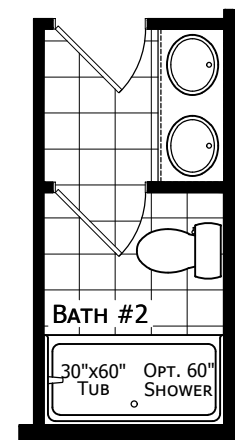

OPTIONAL HALL BATH

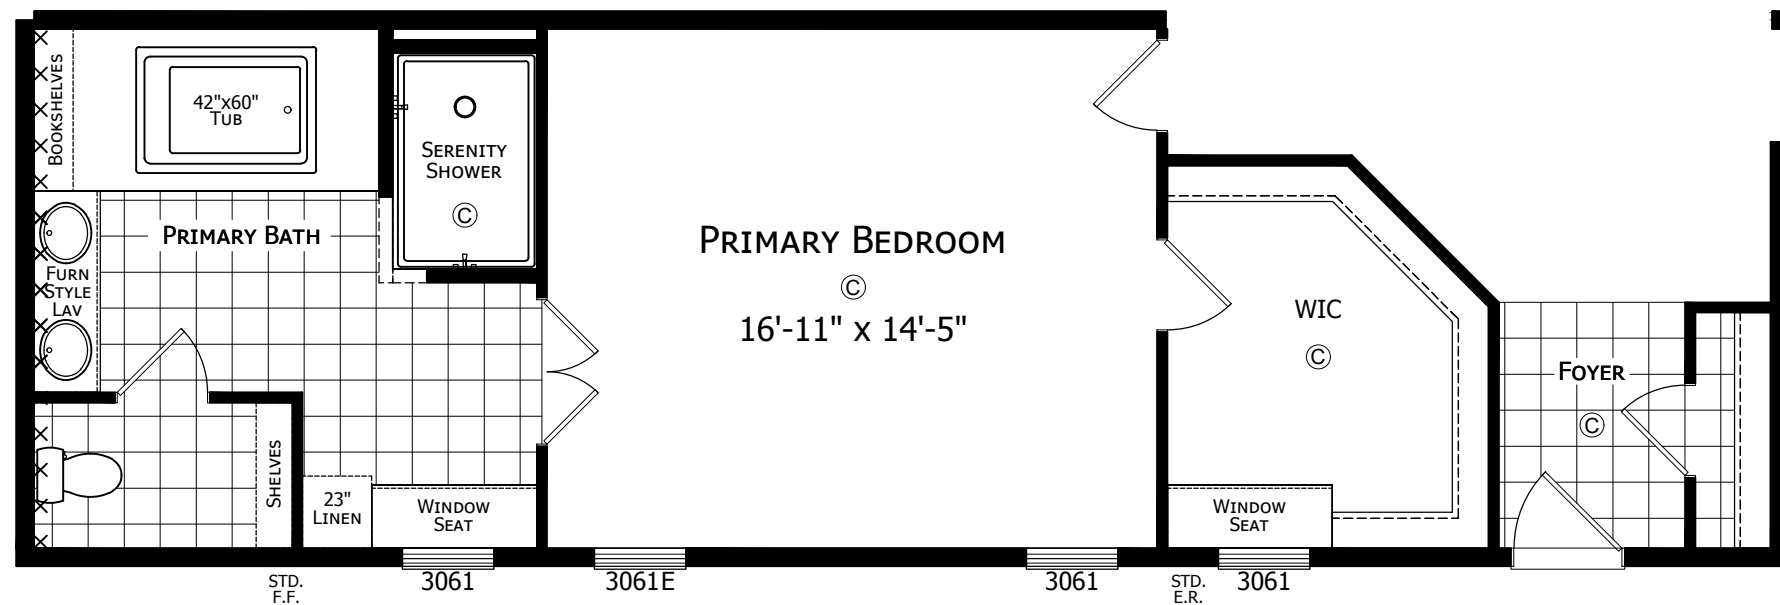

OPTIONAL SERENITY BATH/ WARDROBE

CHAMPION
HOME BUILDERS

755 W. BIG BEAVER ROAD, SUITE 1000 TROY, MI 48064
PHONE: 248-614-8200

MODIFICATIONS

- | | |
|-------------------------|-------------|
| 1 REVISED OPT. P. BATHS | 2-11-25 AJG |
| 2 REPLACED OVAL TUB(S) | 3-11-25 AJG |

PROJECT:
112APB-3264H32396
64'-0" x 30'-4"
3BD 2BT

DRAWN BY: T. COWLEY
DATE: 12-05-23
SCALE: 3/16" = 1'-0"

TITLE:
LITERATURE
PLAN

FILENAME: 112APB-3264H32396
WAS 3268 215

SHEET:
L-104

PROPRIETARY AND CONFIDENTIAL
THESE DRAWINGS AND SPECIFICATIONS ARE ORIGINAL.
PROPRIETARY AND CONFIDENTIAL MATERIALS OF CHAMPION.
COPYRIGHT © 1976-2025 BY CHAMPION