


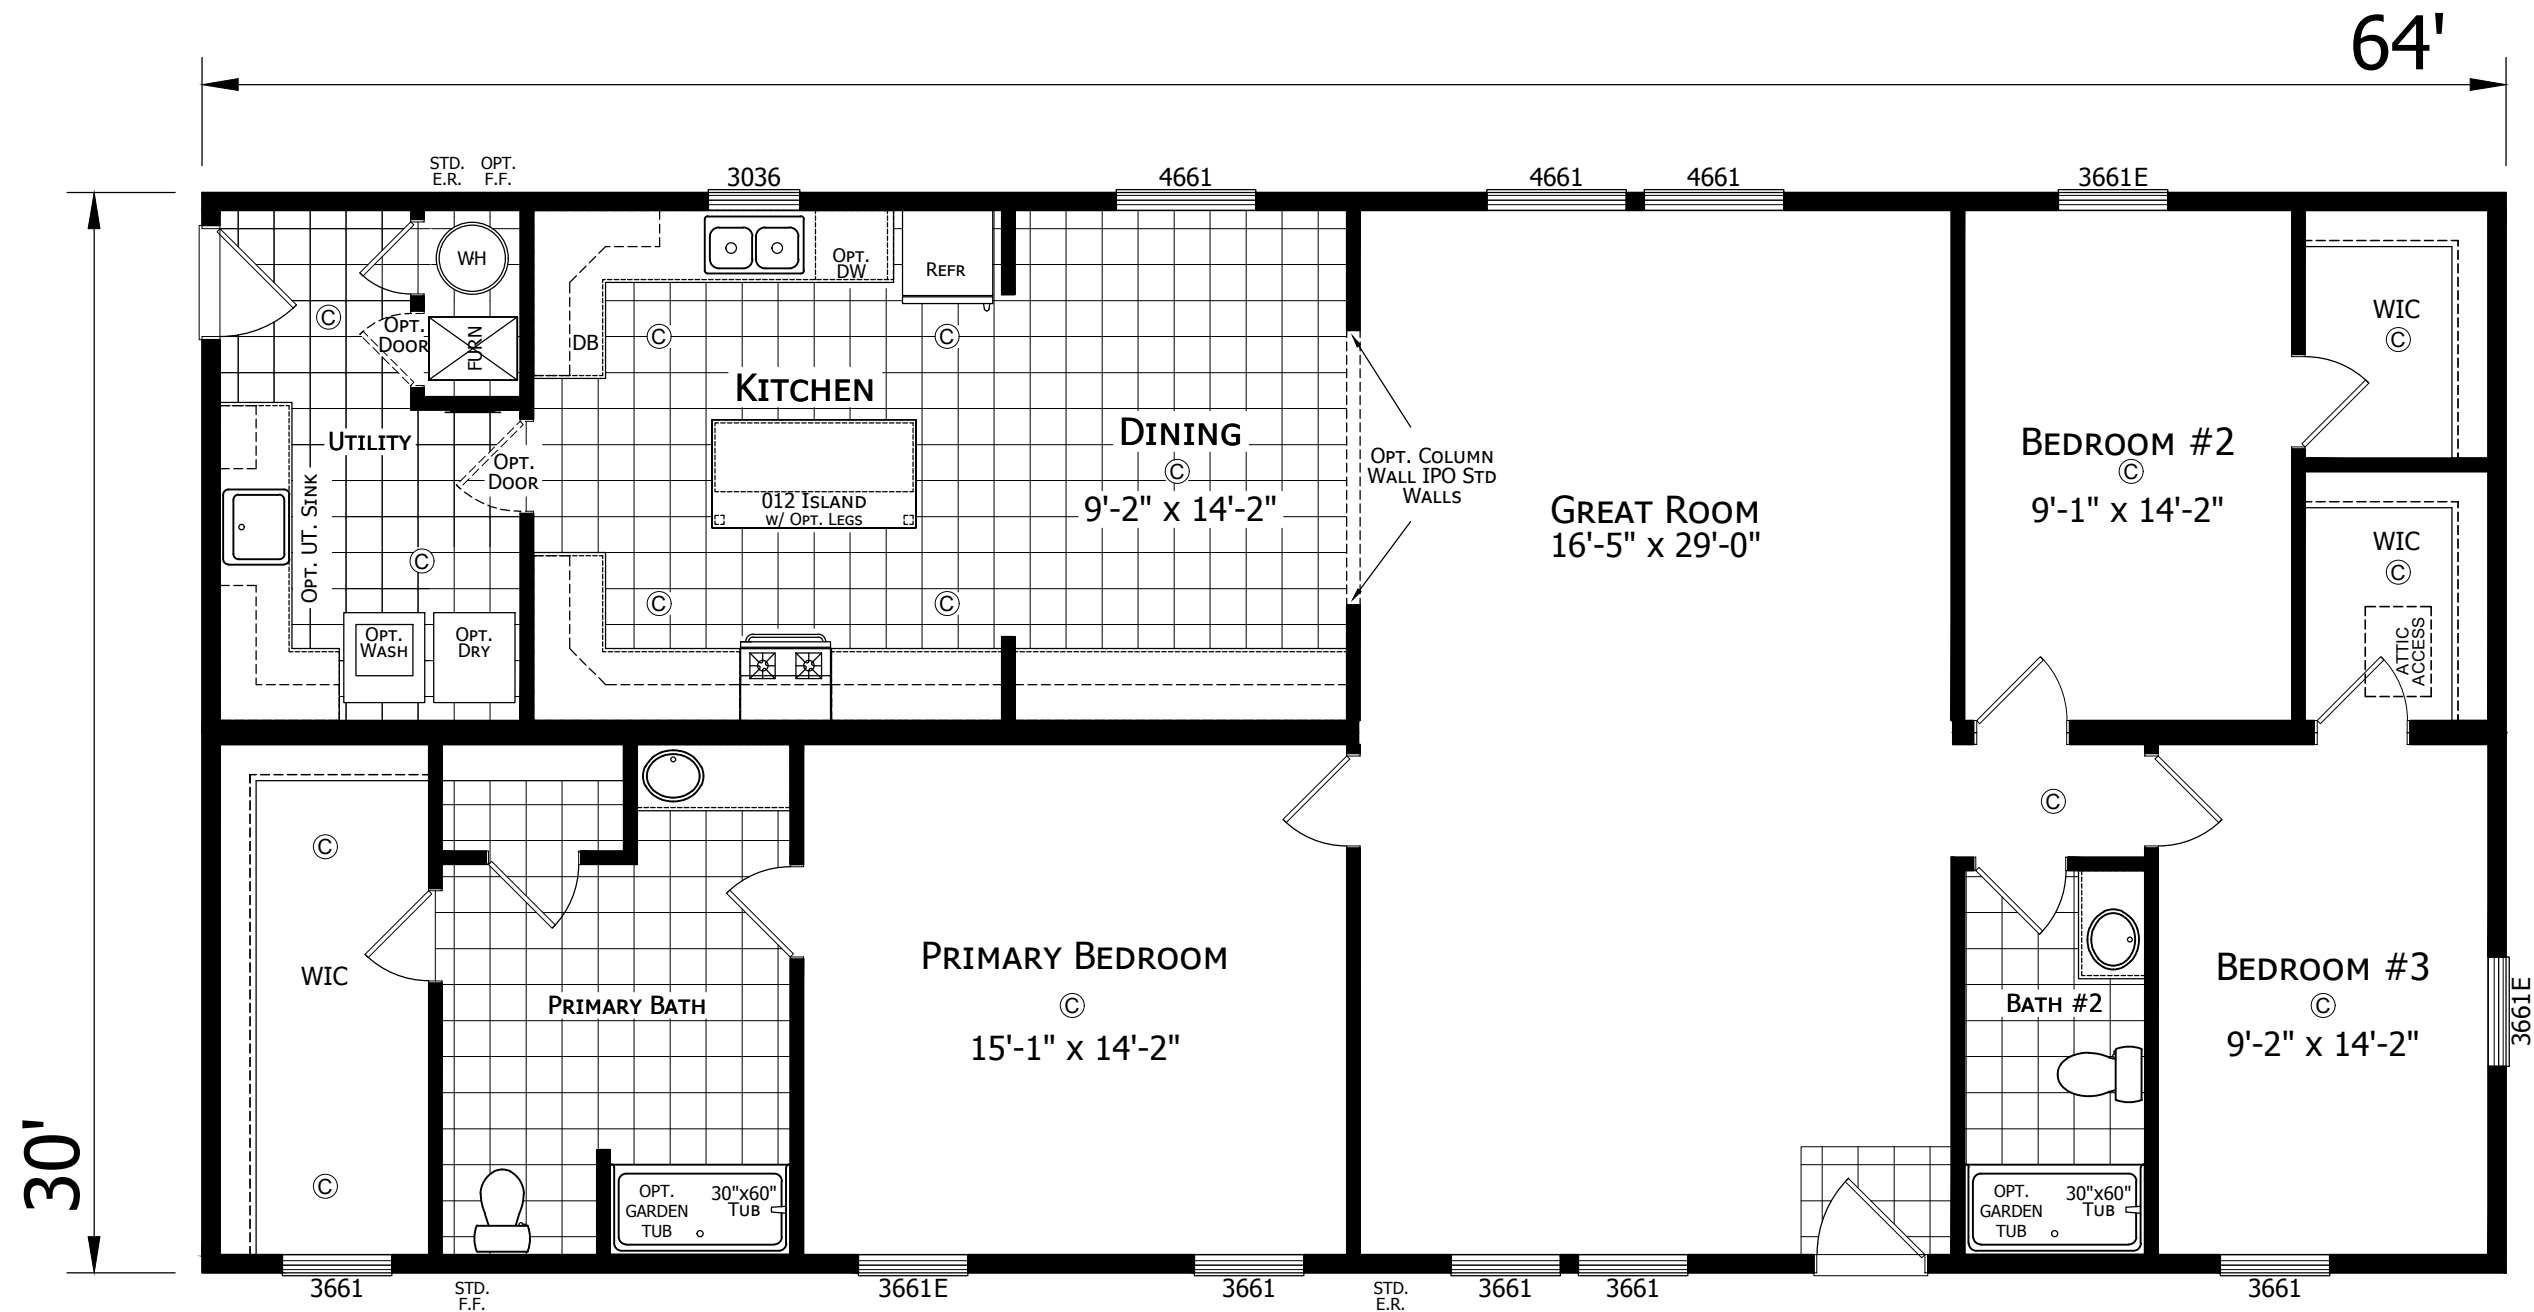

112APB-3264M32396
3 BEDROOM 2 BATH
64'-0" x 30'-0"
1920 Sq. Ft. TOTAL

MODIFICATIONS

PROJECT:
112APB-3264M32396
64'-0" X 30'-0" RANCH
3 BED 2 BATH

DRAWN BY: A.GOULD
DATE: 07-22-24
SCALE: 3/16" = 1'-0"

TITLE:
LITERATURE
PLAN

FILENAME: 112APB-3264M32396


SHEET:
L-101

PROPRIETARY AND CONFIDENTIAL
THESE DRAWINGS AND SPECIFICATIONS ARE ORIGINAL.
PROPRIETARY AND CONFIDENTIAL MATERIALS OF CHAMPION.
COPYRIGHT © 1976-2025 BY CHAMPION


CHAMPION

MANUFACTURED BEAUTIFULLY™


308 SHERIDAN DRIVE TOPEKA, IN 46571

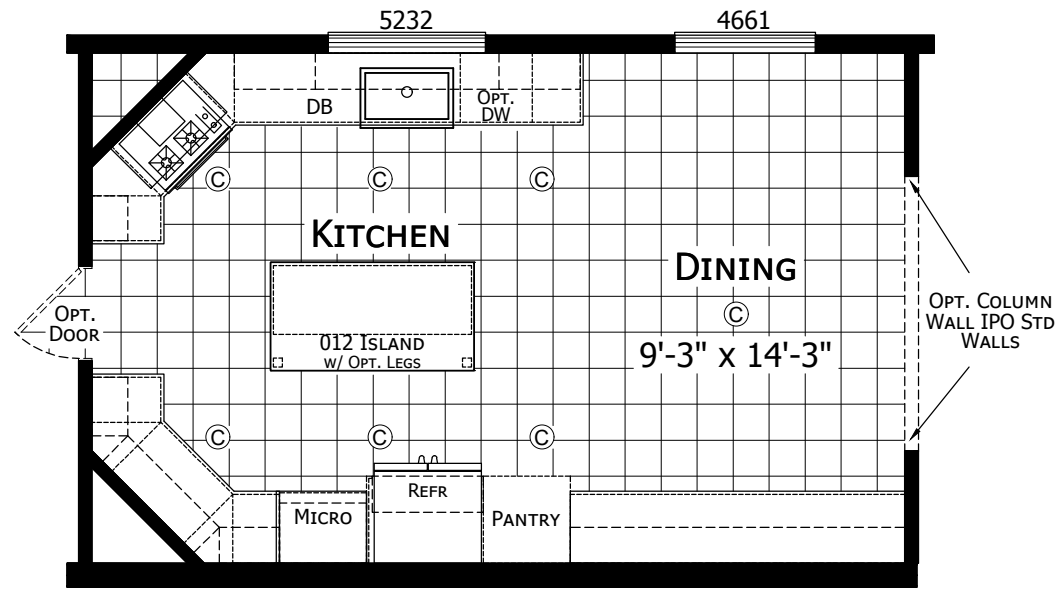


OPTIONAL ULTIMATE KITCHEN 2

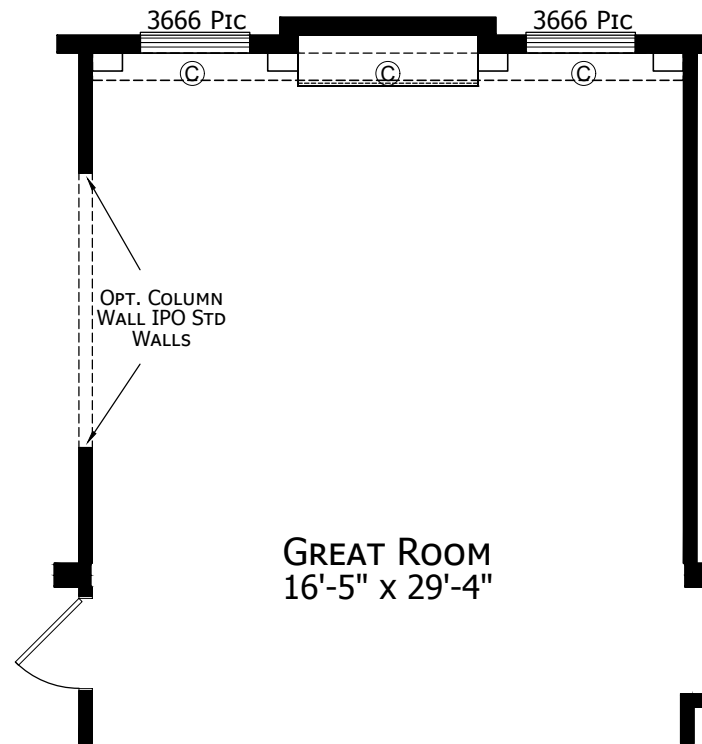


OPTIONAL ENTERTAINMENT WALL
OPT. PATIO DOOR IS REQUIRED IN THE DINING ROOM

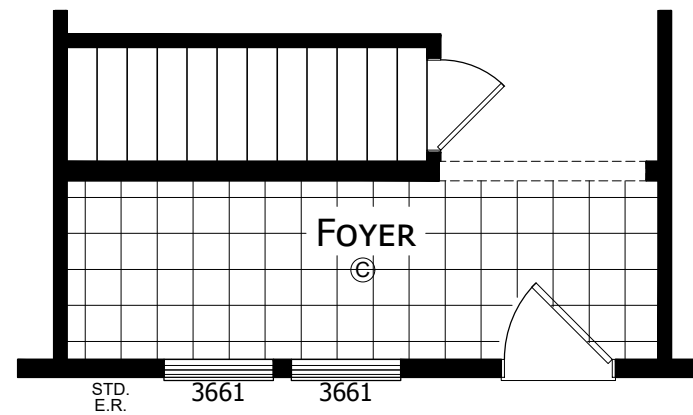

OPTIONAL BASEMENT 2

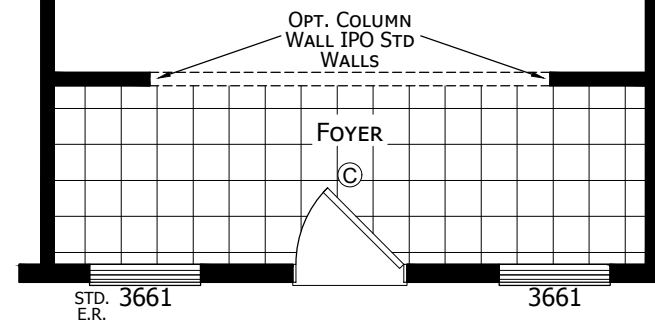

OPTIONAL FOYER

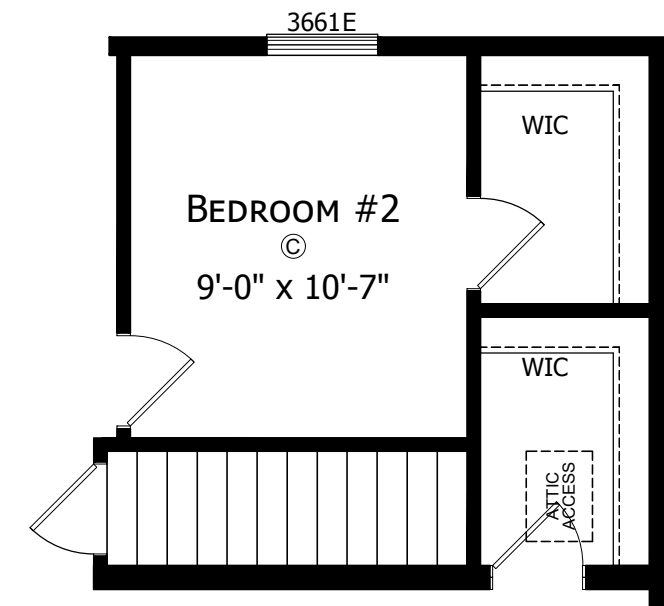

OPTIONAL BASEMENT 1

CHAMPION

MANUFACTURED BEAUTIFULLY™

308 SHERIDAN DRIVE TOPEKA, IN 46571

MODIFICATIONS

PROJECT:
112APB-3264M32396
64'-0" X 30'-0" RANCH
3 BED 2 BATH

DRAWN BY: A.GOULD

DATE: 07-22-24


SCALE: 3/16" = 1'-0"

TITLE:
LITERATURE
PLAN OPTIONS


FILENAME: 112APB-3264M32396

SHEET:
L-102


PROPRIETARY AND CONFIDENTIAL
THESE DRAWINGS AND SPECIFICATIONS ARE ORIGINAL.
PROPRIETARY AND CONFIDENTIAL MATERIALS OF CHAMPION.
COPYRIGHT © 1976-2025 BY CHAMPION

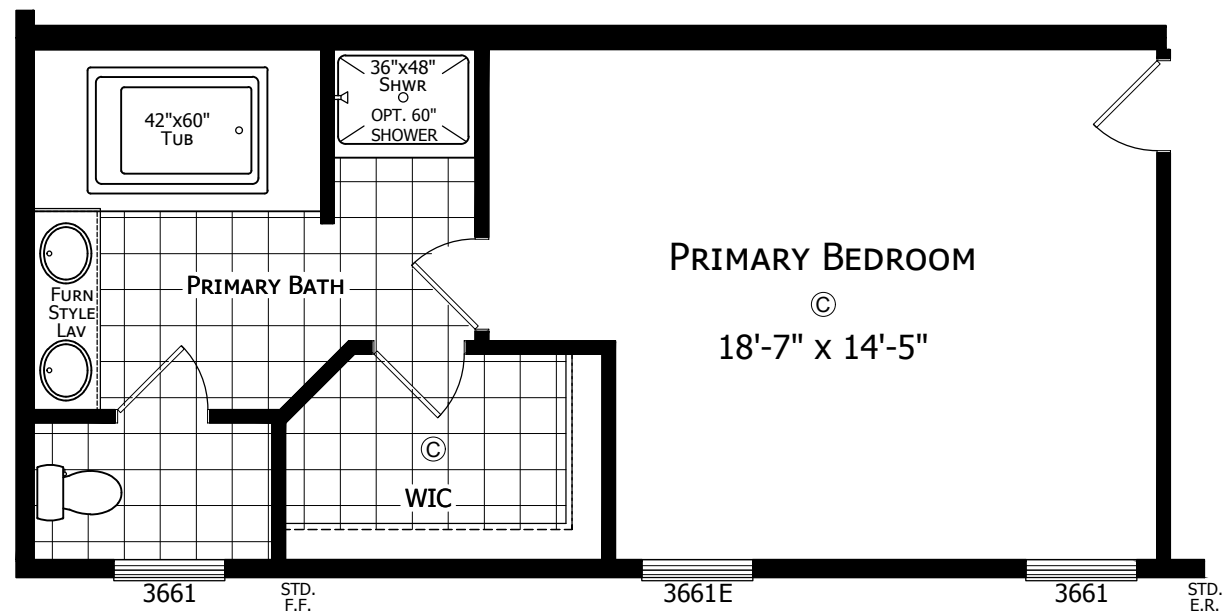

OPTIONAL PRIMARY BATH

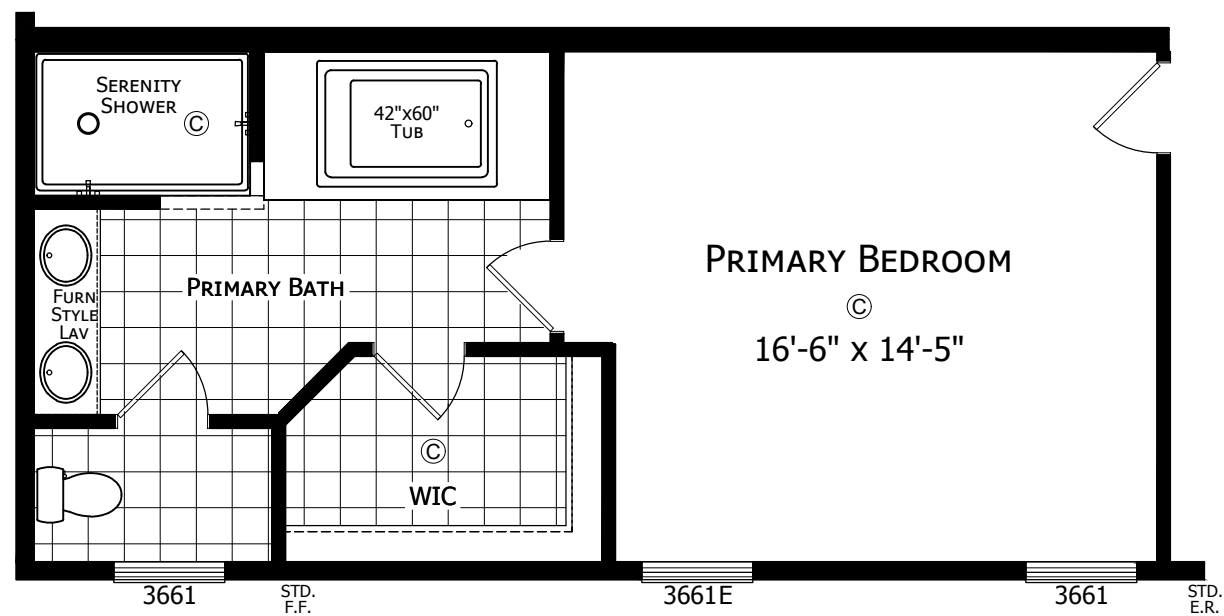

OPTIONAL SERENITY BATH

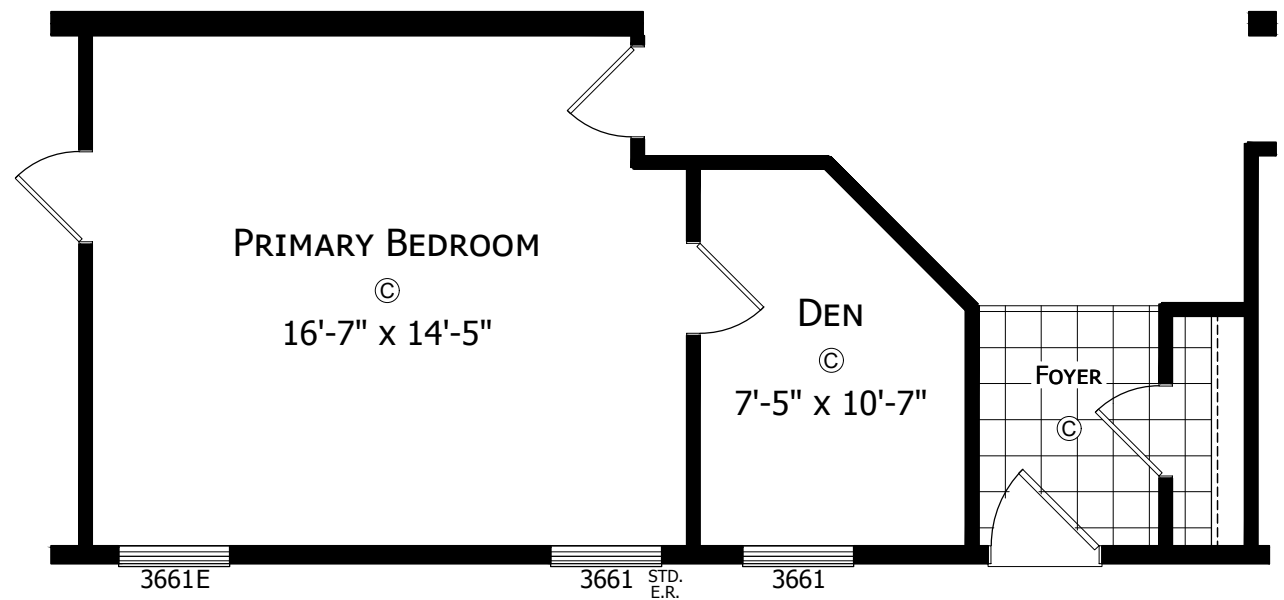

OPTIONAL DEN

CHAMPION

MANUFACTURED BEAUTIFULLY™

308 SHERIDAN DRIVE TOPEKA, IN 46571

MODIFICATIONS

- | | |
|---------------------------|-------------|
| 1 REVISED OPT. P. BATH(S) | 2-11-25 AJG |
| 2 REPLACED OVAL TUB(S) | 3-12-25 AJG |

PROJECT:
112APB-3264M32396
64'-0" X 30'-0" RANCH
3 BED 2 BATH

DRAWN BY: A.GOULD

DATE: 07-22-24


SCALE: 3/16" = 1'-0"

TITLE:
LITERATURE
PLAN OPTIONS


FILENAME: 112APB-3264M32396

SHEET:
L-103


PROPRIETARY AND CONFIDENTIAL
THESE DRAWINGS AND SPECIFICATIONS ARE ORIGINAL.
PROPRIETARY AND CONFIDENTIAL MATERIALS OF CHAMPION.
COPYRIGHT © 1976-2025 BY CHAMPION

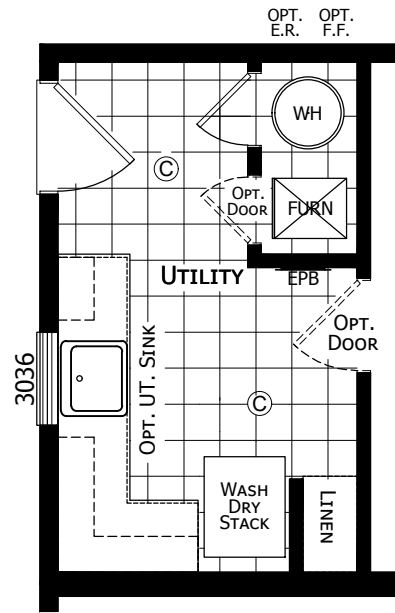

OPTIONAL UTILITY ROOM

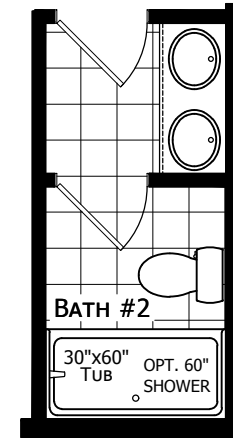

OPTIONAL HALL BATH

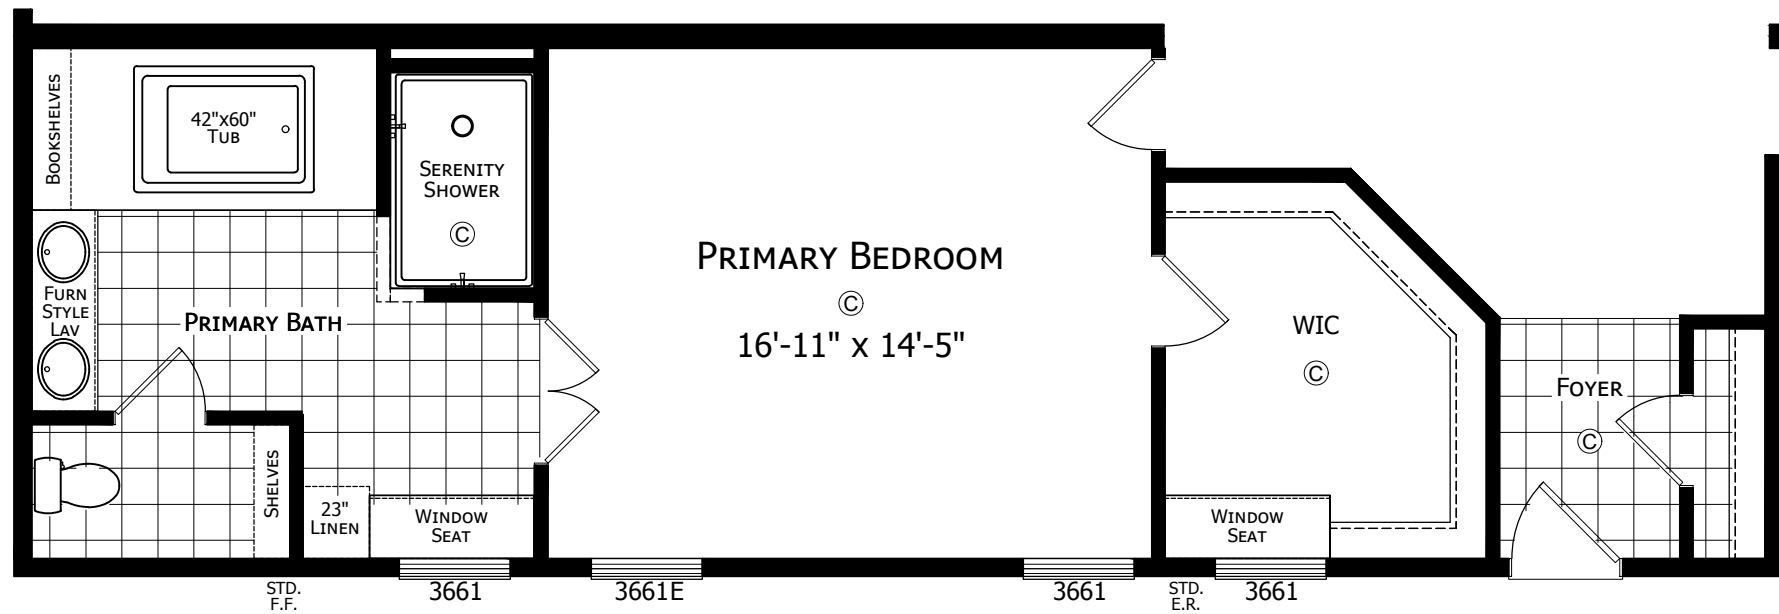

OPTIONAL SERENITY BATH/ WARDROBE

CHAMPION

MANUFACTURED BEAUTIFULLY™

308 SHERIDAN DRIVE TOPEKA, IN 46571

MODIFICATIONS

- | | |
|---------------------------|-------------|
| 1 REVISED OPT. P. BATH(S) | 2-11-25 AJG |
| 2 REPLACED OVAL TUB(S) | 3-12-25 AJG |

PROJECT:

112APB-3264M32396
64'-0" X 30'-0" RANCH
3 BED 2 BATH

DRAWN BY: A.GOULD

DATE: 07-22-24

SCALE: 3/16" = 1'-0"

TITLE:

LITERATURE
PLAN OPTIONS

FILENAME: 112APB-3264M32396

SHEET:

L-104

PROPRIETARY AND CONFIDENTIAL
THESE DRAWINGS AND SPECIFICATIONS ARE ORIGINAL.
PROPRIETARY AND CONFIDENTIAL MATERIALS OF CHAMPION.
COPYRIGHT © 1976-2025 BY CHAMPION