




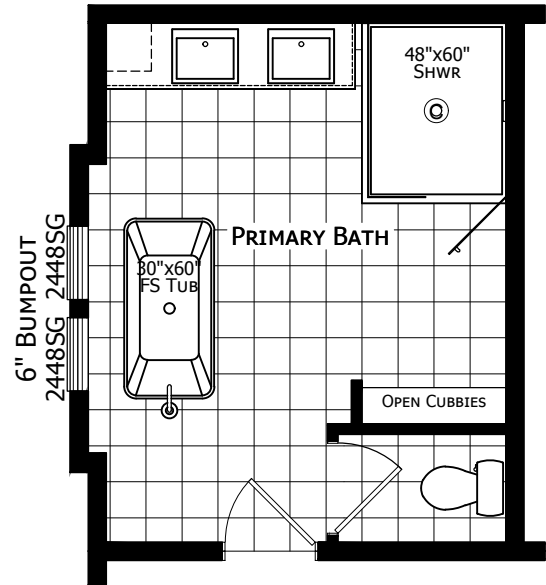

OPTIONAL RADIANT SPA BATH

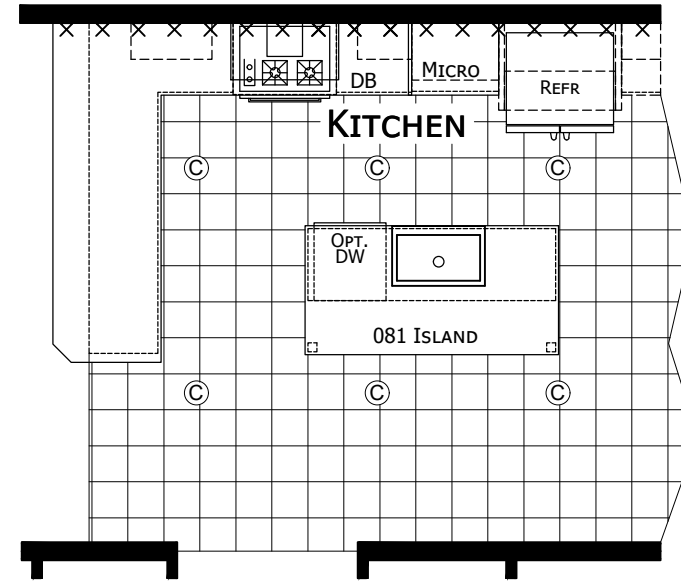

OPTIONAL ULTIMATE KITCHEN 2

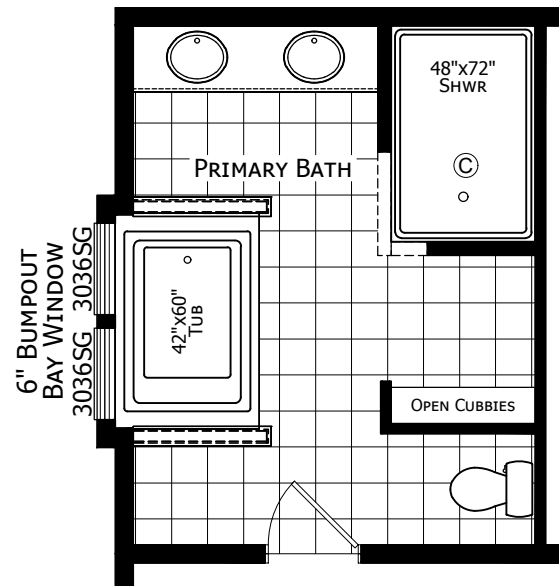

OPTIONAL SERENITY BATH

CHAMPION

MANUFACTURED BEAUTIFULLY™

308 SHERIDAN DRIVE TOPEKA, IN 46571

MODIFICATIONS

1 REPLACED OVAL TUB(S)

3-11-25 AJG

PROJECT:
112APB-3268H32052
68'-0" x 30'-4"
3 BD 2 BT

DRAWN BY: JON RILEY

DATE: 02-16-22

SCALE: 3/16" = 1'-0"

TITLE:
LITERATURE PLAN

FILENAME: 112APB-3268H32052

SHEET:
L-102

PROPRIETARY AND CONFIDENTIAL
THESE DRAWINGS AND SPECIFICATIONS ARE ORIGINAL.
PROPRIETARY AND CONFIDENTIAL MATERIALS OF CHAMPION.
COPYRIGHT © 1976-2025 BY CHAMPION