


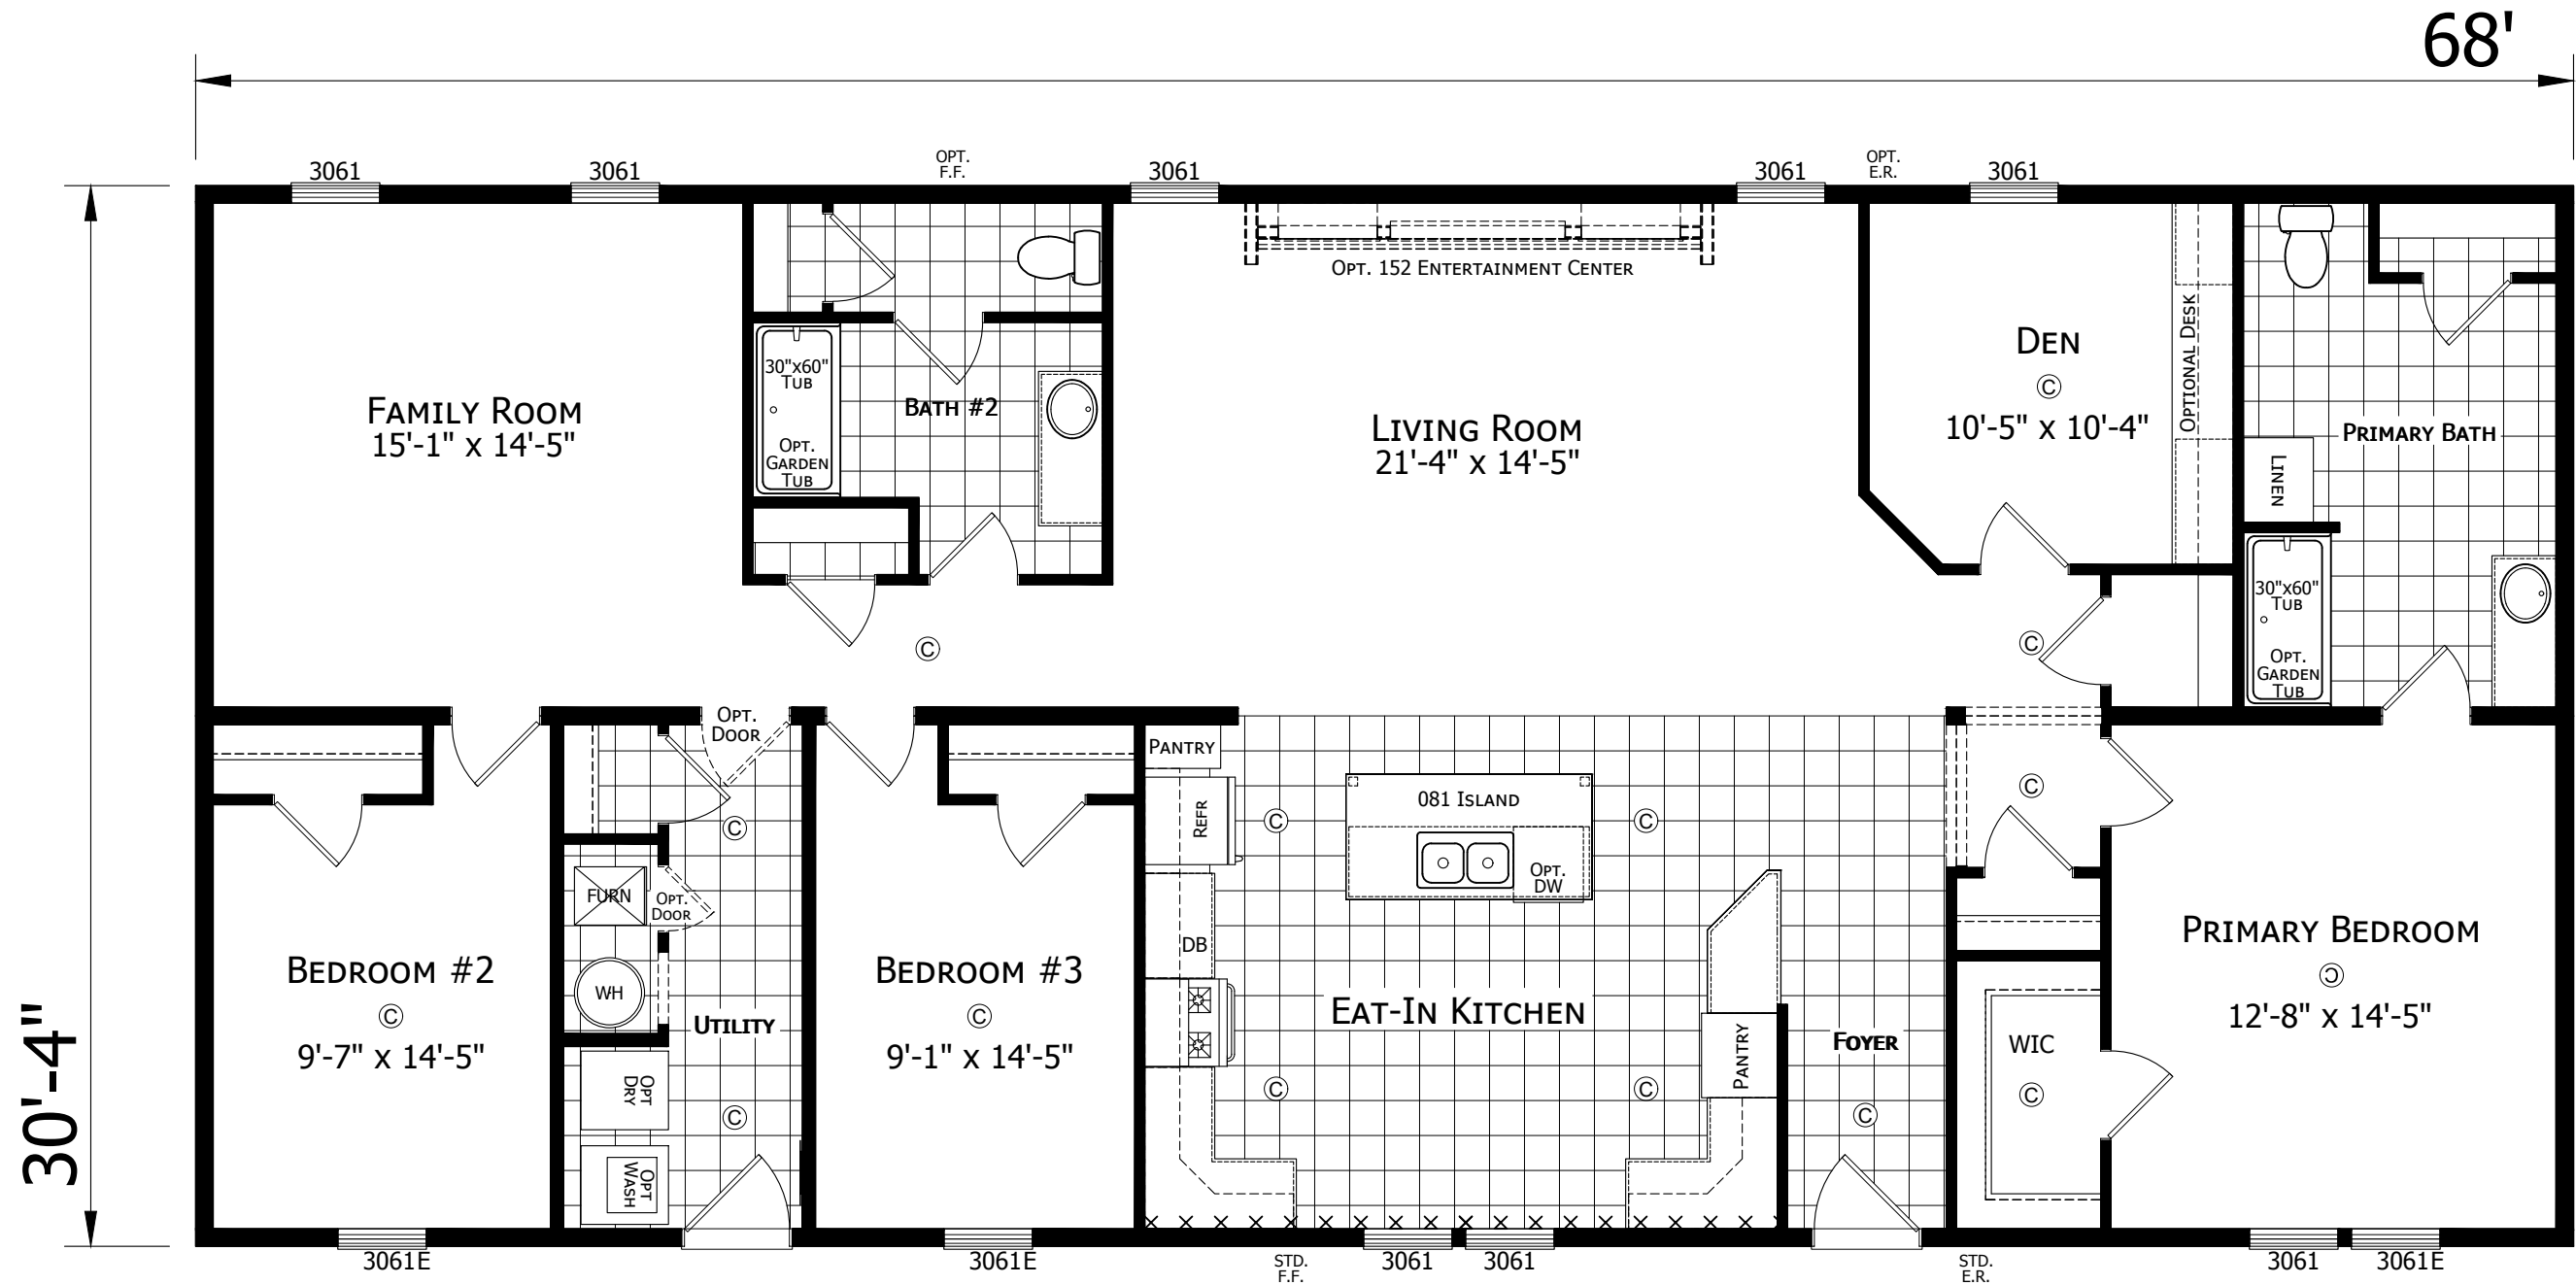

112APF-3268H32181
3 BEDROOM 2 BATH
68'-0" x 30'-4"
2063 Sq. Ft. TOTAL

CHAMPION
HOME BUILDERS

755 W. BIG BEAVER ROAD, SUITE 1000 TROY, MI 48064
PHONE: 248-614-8200

MODIFICATIONS

PROJECT:
112APF-3268H32181
68'-0" x 30'-4"
3BD 2BT


DRAWN BY: STAFF
DATE: 05-10-24
SCALE: 3/16" = 1'-0"

TITLE:
LITERATURE
PLAN


FILENAME: 112APF-3268H32181

SHEET:
L-101


PROPRIETARY AND CONFIDENTIAL
THESE DRAWINGS AND SPECIFICATIONS ARE ORIGINAL
PROPRIETARY AND CONFIDENTIAL MATERIALS OF CHAMPION.
COPYRIGHT © 1976-2024 BY CHAMPION

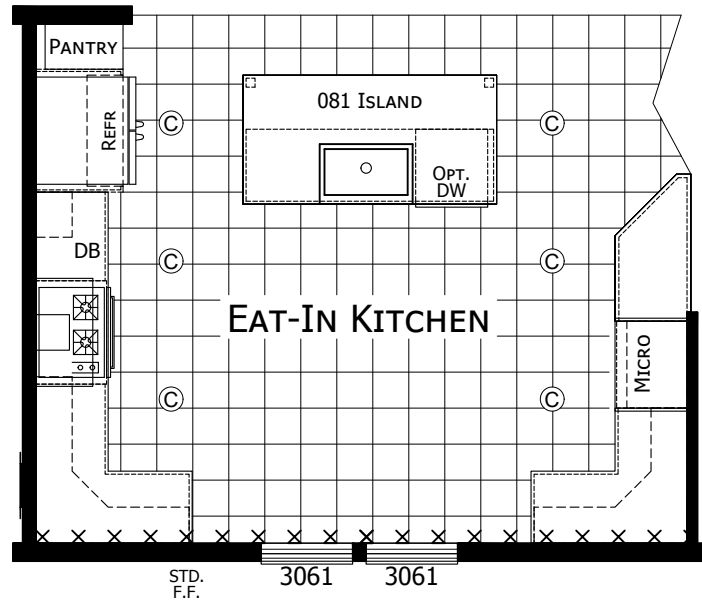


OPTIONAL ULTIMATE KITCHEN 2

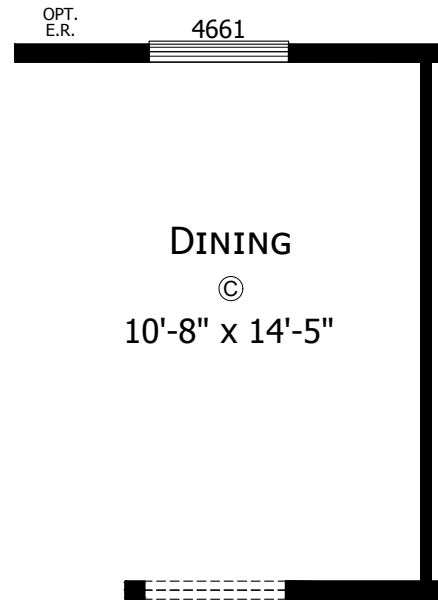


OPTIONAL DINING ROOM

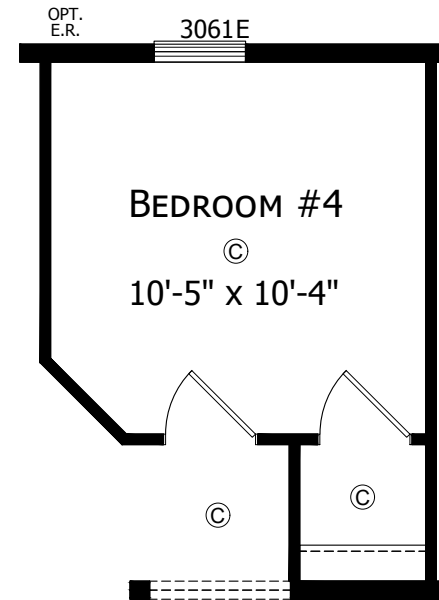

OPTIONAL 4TH BEDROOM

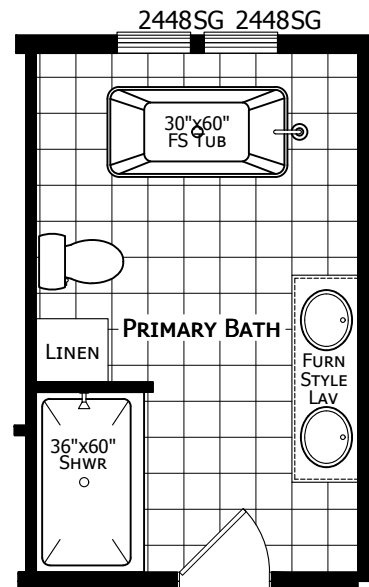

OPTIONAL MASTER BATH

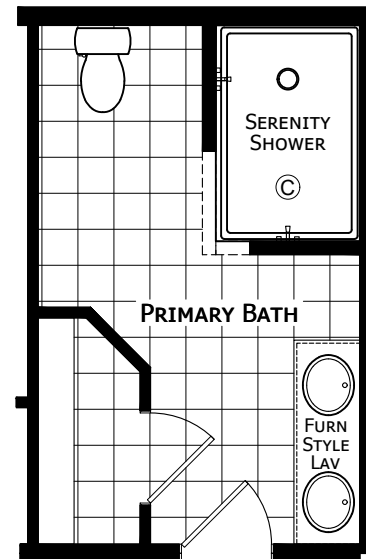

OPTIONAL SERENITY BATH

