


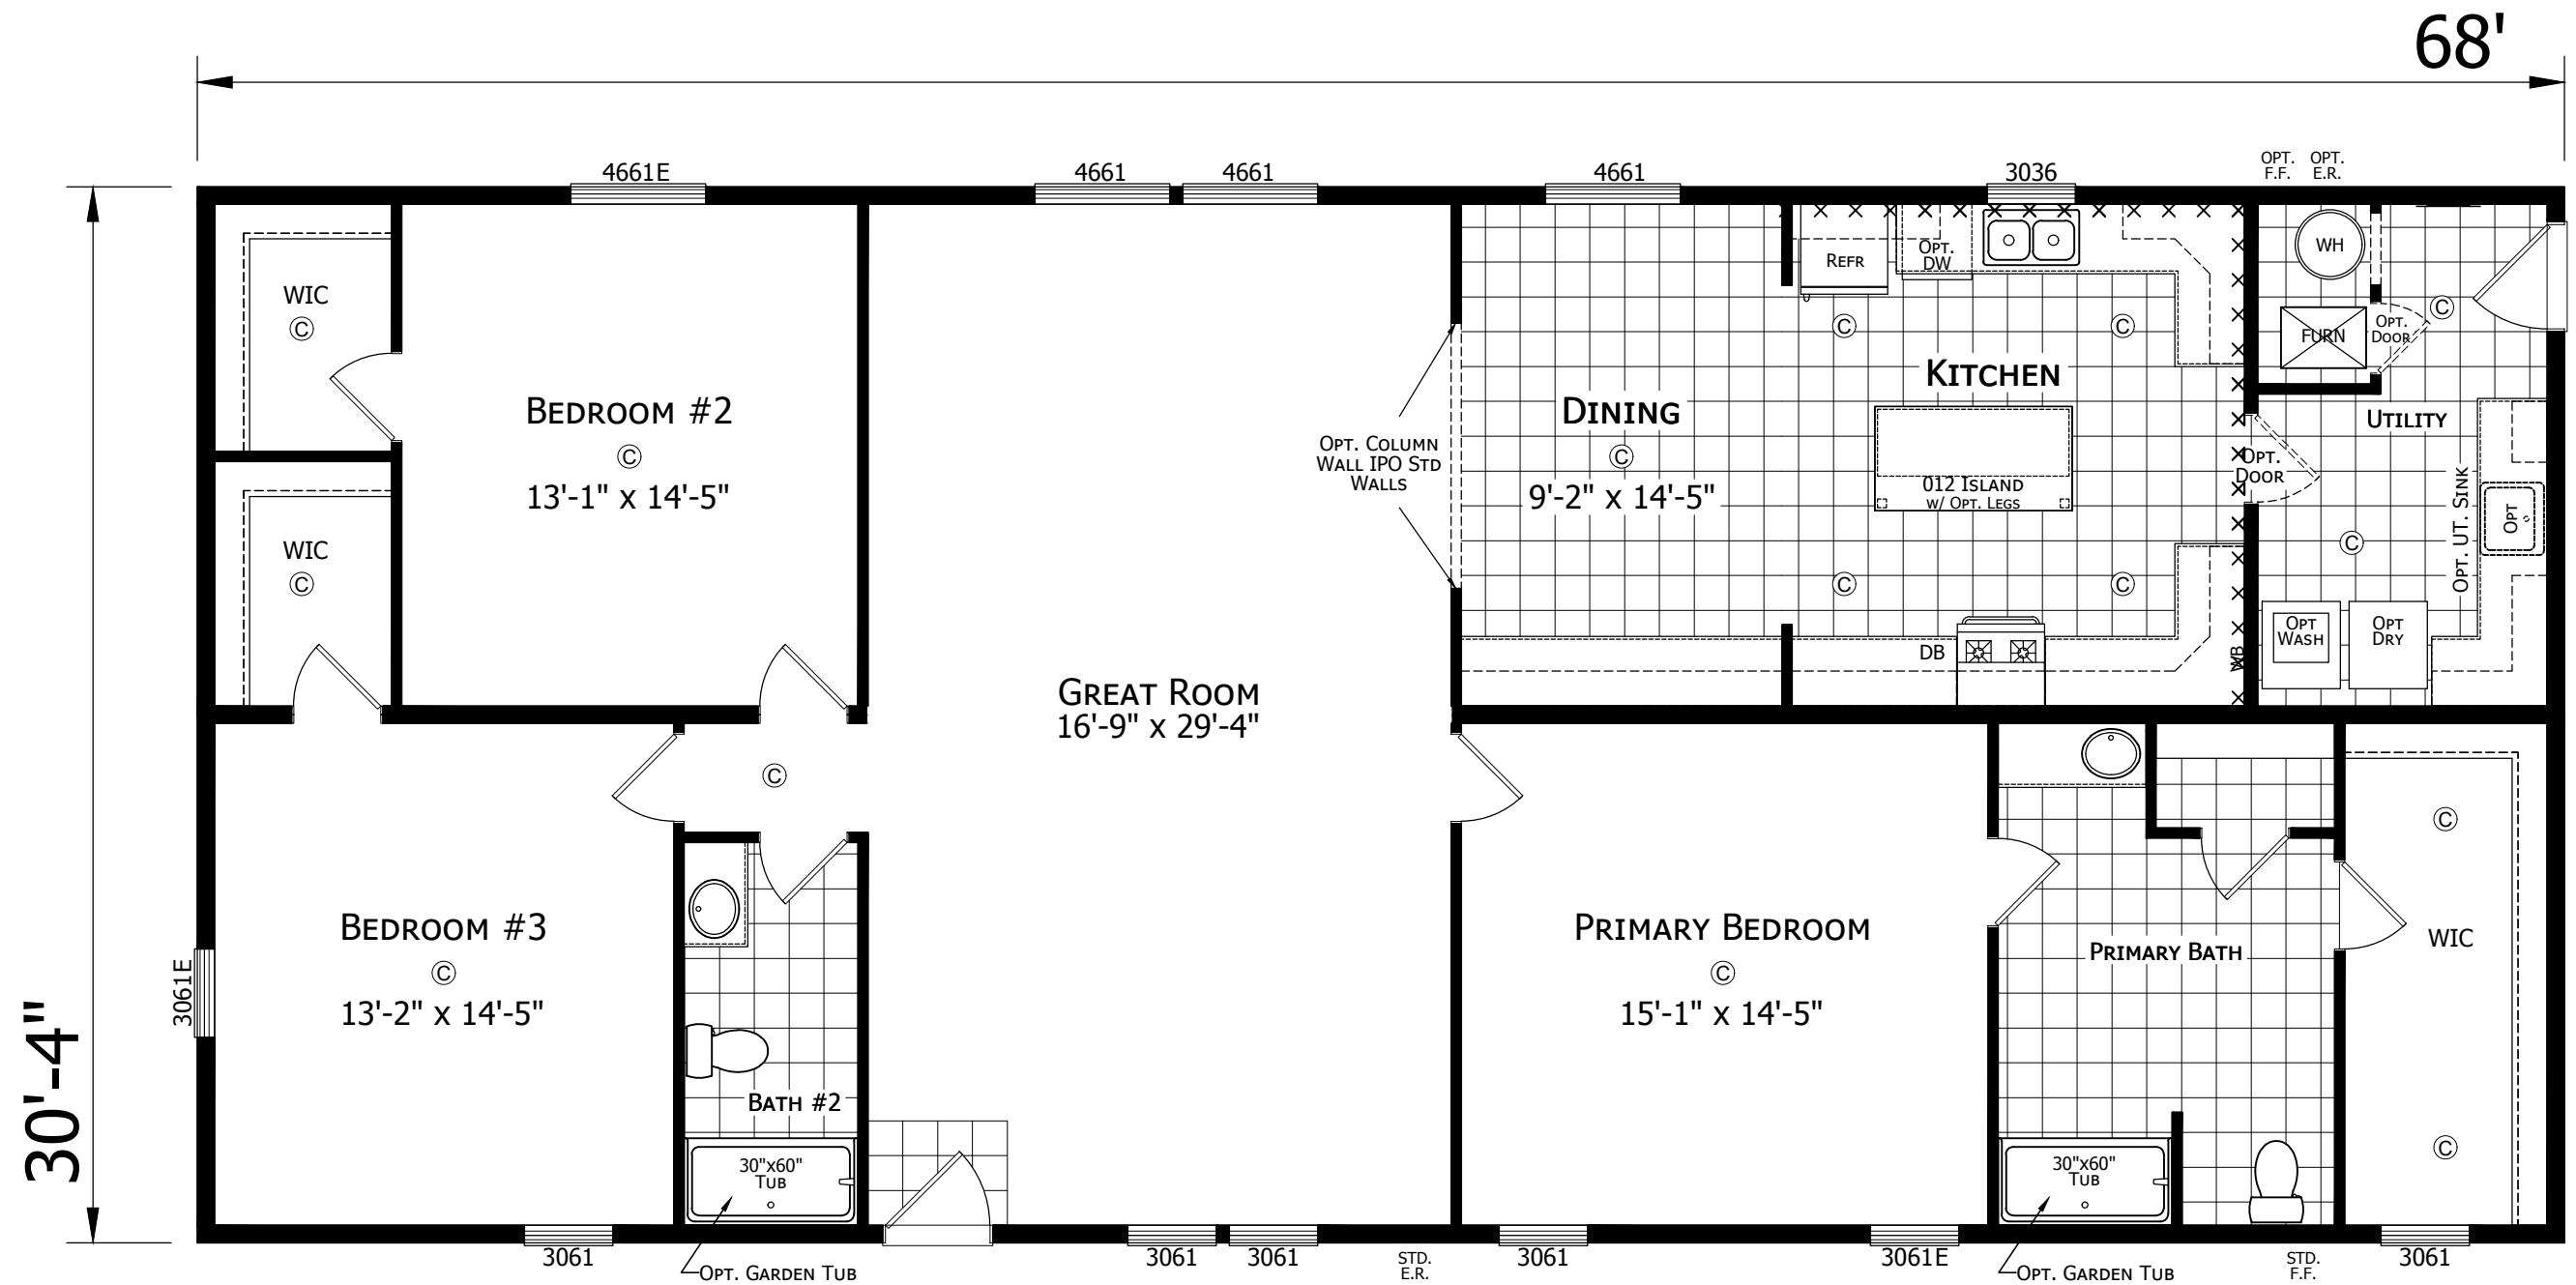

112APF-3268H32396
3 BEDROOM 2 BATH
68'-0" x 30'-4"
2063 SQ. FT. TOTAL

CHAMPION
HOME BUILDERS

755 W. BIG BEAVER ROAD, SUITE 1000 TROY, MI 48064
PHONE: 248-614-8200

MODIFICATIONS

PROJECT:
112APF-3268H32396
68'-0" x 30'-4"
3BD 2BT


DRAWN BY: JON RILEY
DATE: 10-15-24
SCALE: 3/16" = 1'-0"

TITLE:
LITERATURE
PLAN


FILENAME: 112APF-3268H32396
WAS 3268 215

SHEET:
L-101


PROPRIETARY AND CONFIDENTIAL
THESE DRAWINGS AND SPECIFICATIONS ARE ORIGINAL,
PROPRIETARY AND CONFIDENTIAL MATERIALS OF CHAMPION.
COPYRIGHT © 1976-2025 BY CHAMPION

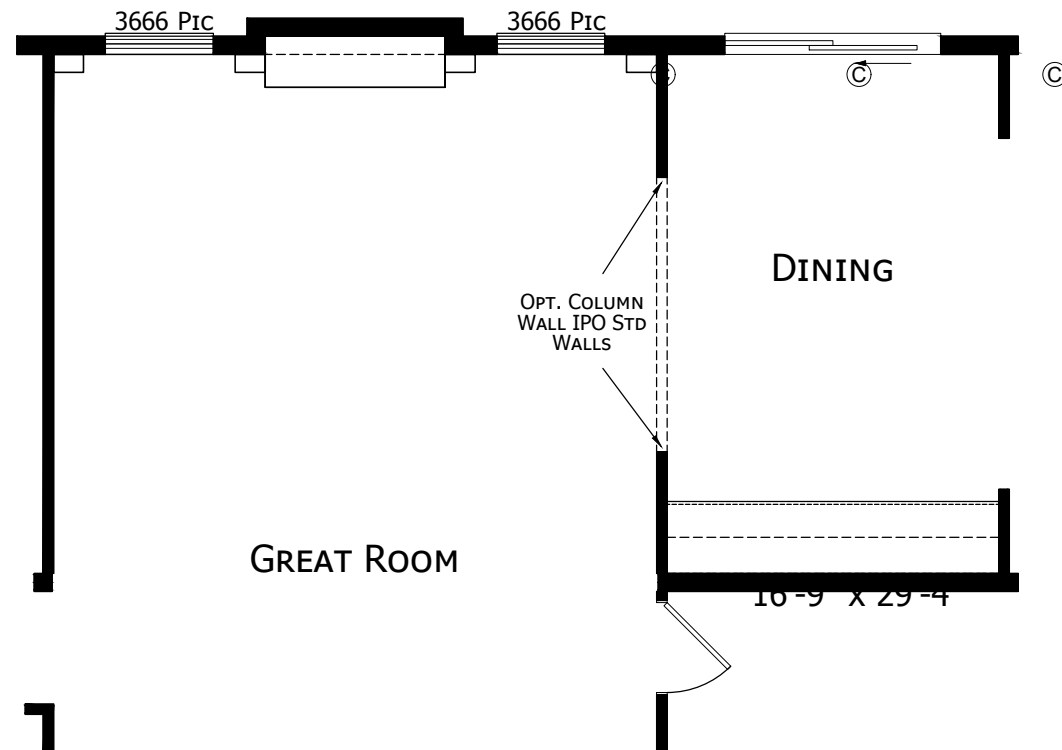

OPTIONAL ENTERTAINMENT WALL
OPT. PATIO DOOR IS REQUIRED IN THE DINING ROOM

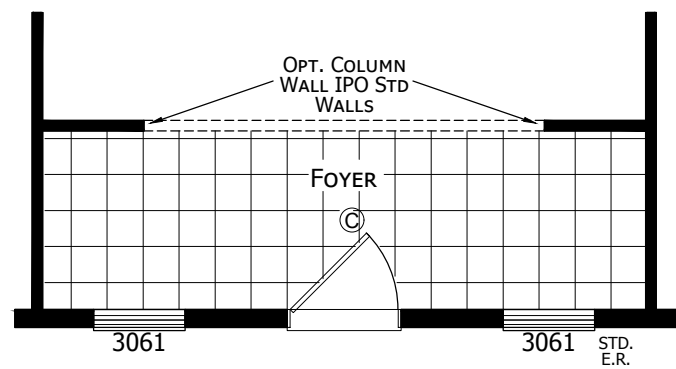

OPTIONAL FOYER

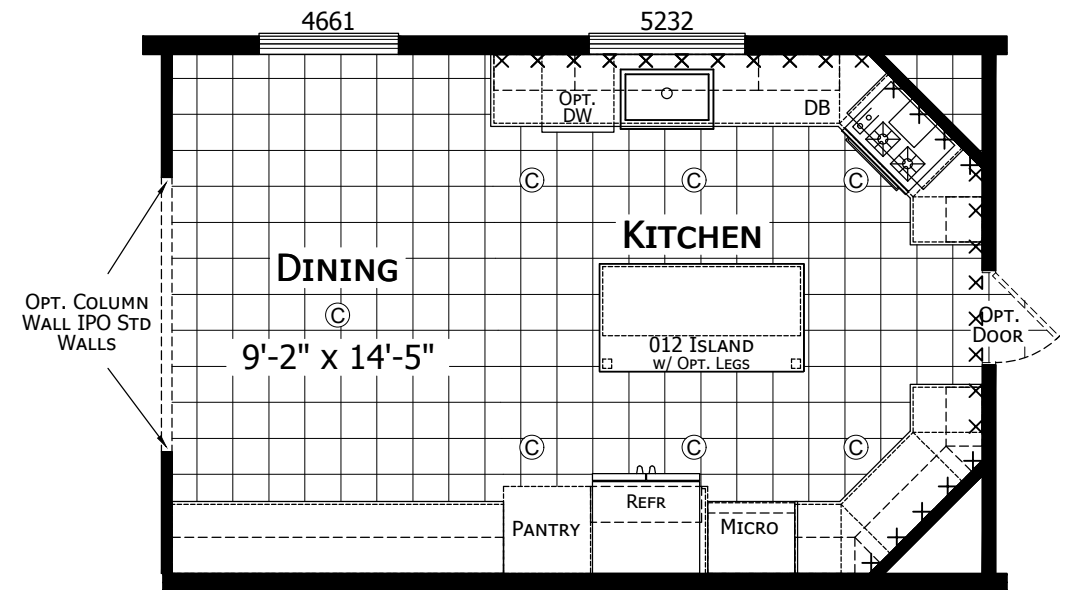

OPTIONAL ULTIMATE KITCHEN 2

**CHAMPION
HOME BUILDERS**

755 W. BIG BEAVER ROAD, SUITE 1000 TROY, MI 48064
PHONE: 248-614-8200

MODIFICATIONS

PROJECT:
112APF-3268H32396
68'-0" x 30'-4"
3BD 2BT


DRAWN BY: JON RILEY
DATE: 10-15-24
SCALE: 3/16" = 1'-0"

TITLE:
**LITERATURE
PLAN**


FILENAME: 112APF-3268H32396
WAS 3268 215

SHEET:
L-102


PROPRIETARY AND CONFIDENTIAL
THESE DRAWINGS AND SPECIFICATIONS ARE ORIGINAL,
PROPRIETARY AND CONFIDENTIAL MATERIALS OF CHAMPION.
COPYRIGHT © 1976-2025 BY CHAMPION

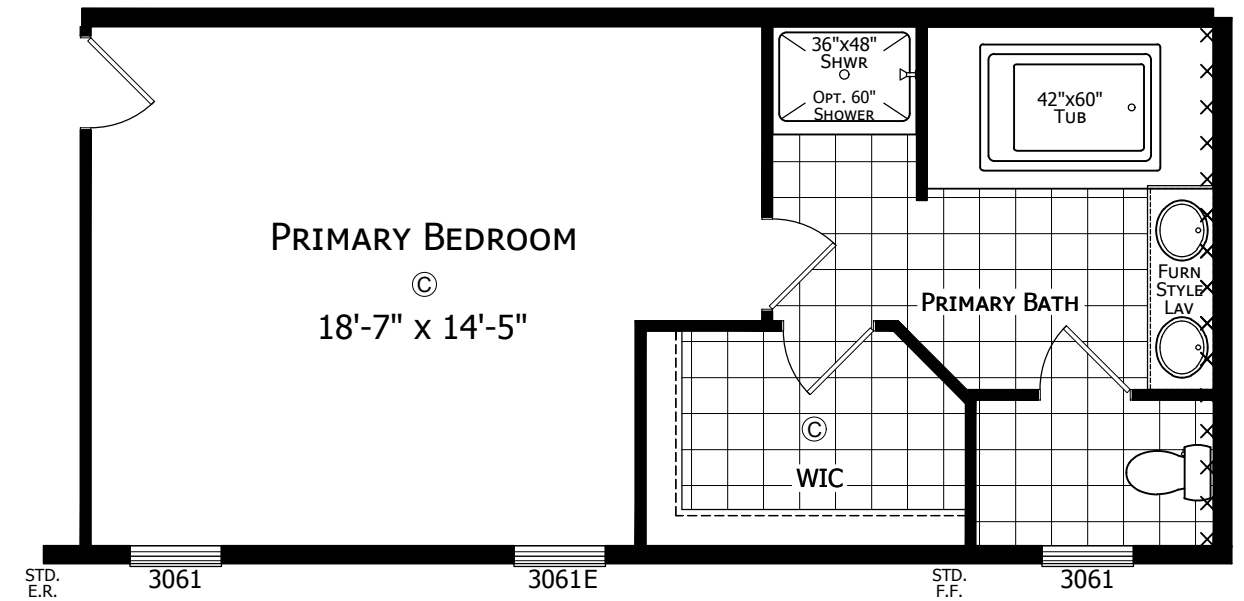

OPTIONAL PRIMARY BATH

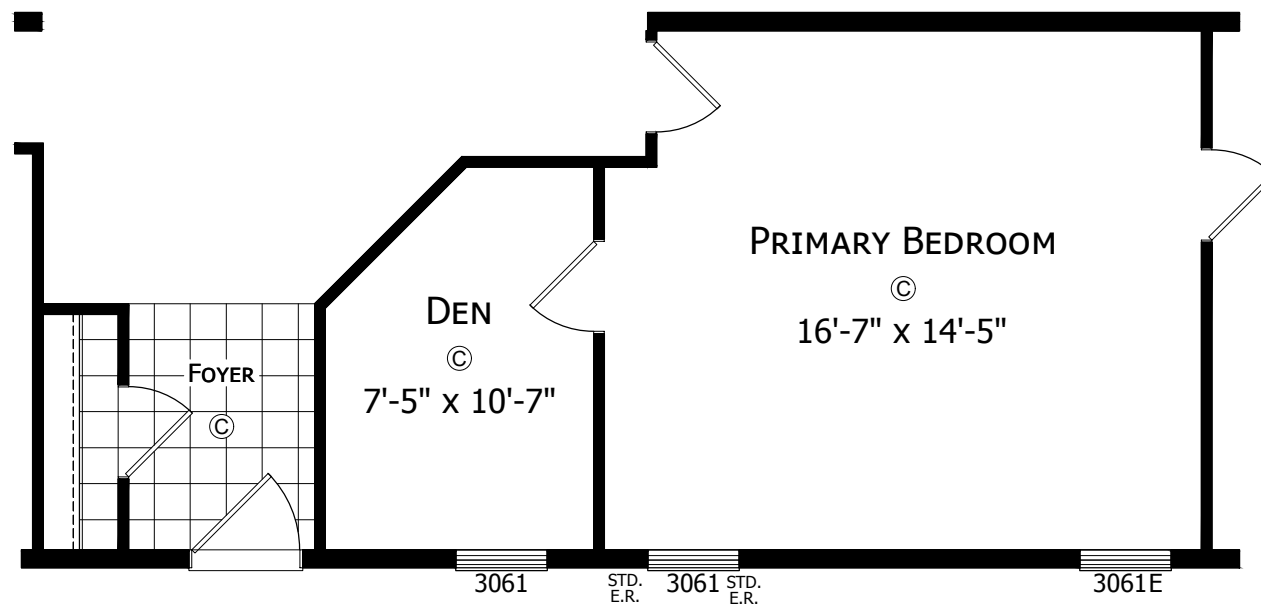

OPTIONAL DEN

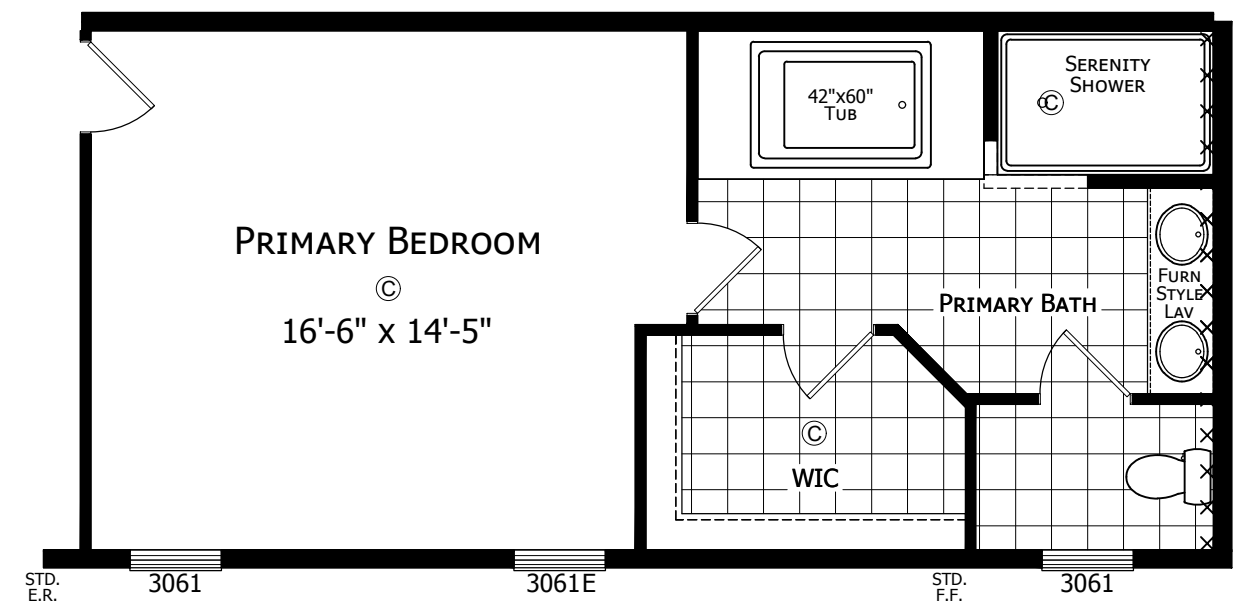

OPTIONAL SERENITY BATH

CHAMPION
HOME BUILDERS

755 W. BIG BEAVER ROAD, SUITE 1000 TROY, MI 48064
PHONE: 248-614-8200

MODIFICATIONS

- | | |
|---------------------------|-------------|
| 1 REVISED OPT. P. BATH(S) | 2-11-25 AJG |
| 2 REPLACED OVAL TUB(S) | 3-11-25 AJG |

PROJECT:
112APF-3268H32396
68'-0" x 30'-4"
3BD 2BT


DRAWN BY: JON RILEY
DATE: 10-15-24
SCALE: 3/16" = 1'-0"

TITLE:
LITERATURE
PLAN


FILENAME: 112APF-3268H32396
WAS 3268 215

SHEET:
L-103


PROPRIETARY AND CONFIDENTIAL
THESE DRAWINGS AND SPECIFICATIONS ARE ORIGINAL,
PROPRIETARY AND CONFIDENTIAL MATERIALS OF CHAMPION.
COPYRIGHT © 1976-2025 BY CHAMPION

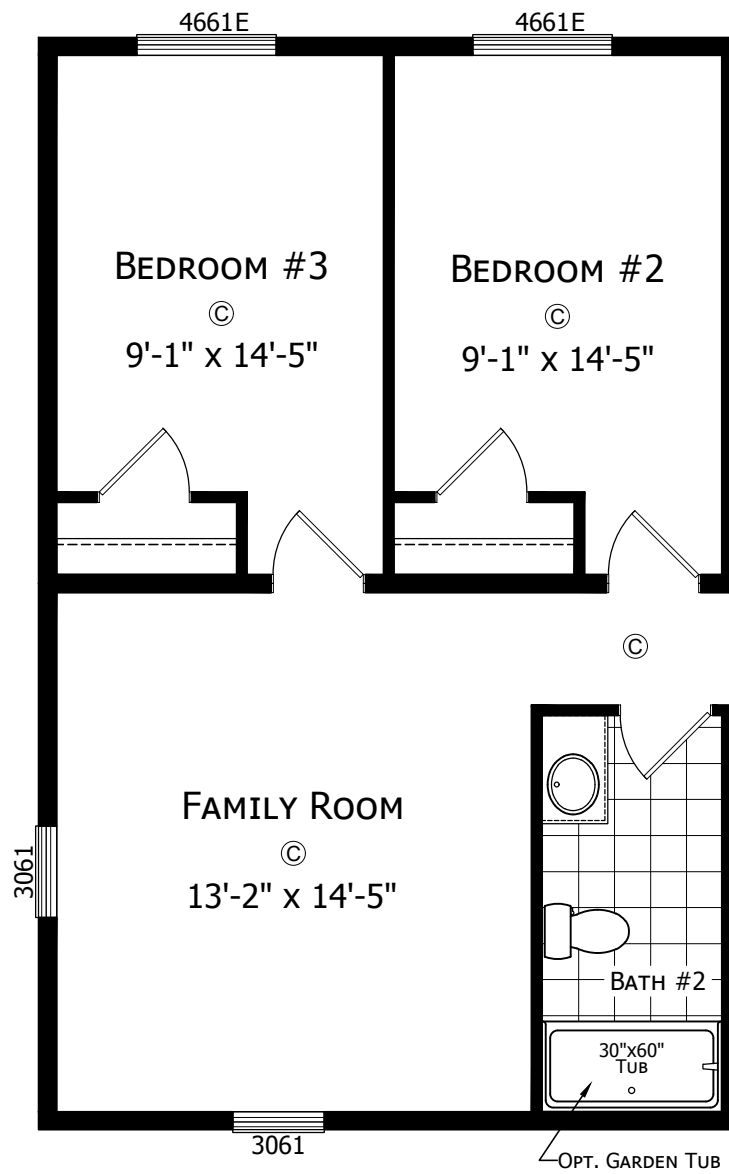


OPTIONAL FAMILY ROOM

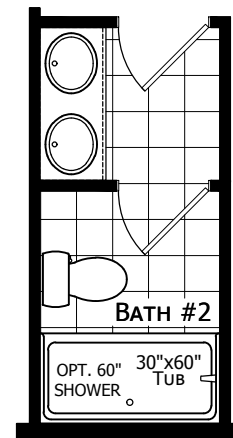

OPTIONAL HALL BATH

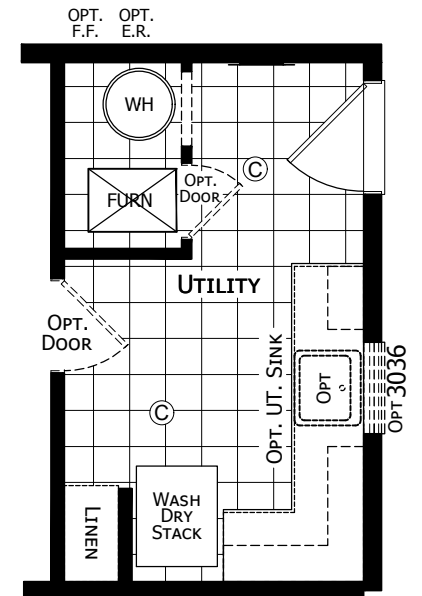

OPTIONAL UTILITY ROOM

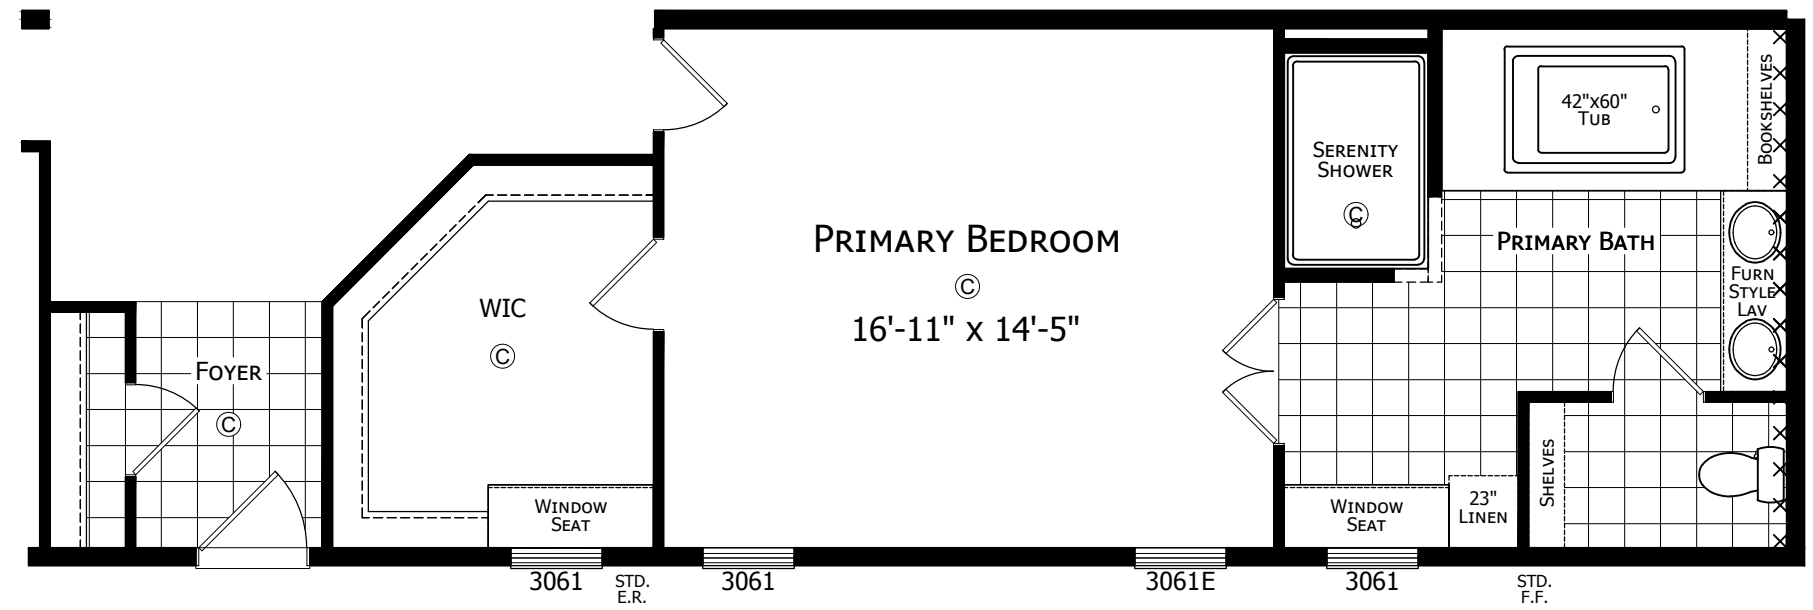

OPTIONAL SERENITY BATH/ WARDROBE

**CHAMPION
HOME BUILDERS**

755 W. BIG BEAVER ROAD, SUITE 1000 TROY, MI 48064
PHONE: 248-614-8200

MODIFICATIONS

- | | |
|---------------------------|-------------|
| 1 REVISED OPT. P. BATH(S) | 2-11-25 AJG |
| 2 REPLACED OVAL TUB(S) | 3-11-25 AJG |

PROJECT:
112APF-3268H32396
68'-0" x 30'-4"
3BD 2BT

DRAWN BY: JON RILEY
DATE: 10-15-24
SCALE: 3/16" = 1'-0"

TITLE:
**LITERATURE
PLAN**

FILENAME: 112APF-3268H32396
WAS 3268 215

SHEET:
L-104

PROPRIETARY AND CONFIDENTIAL
THESE DRAWINGS AND SPECIFICATIONS ARE ORIGINAL,
PROPRIETARY AND CONFIDENTIAL MATERIALS OF CHAMPION.
COPYRIGHT © 1976-2025 BY CHAMPION