


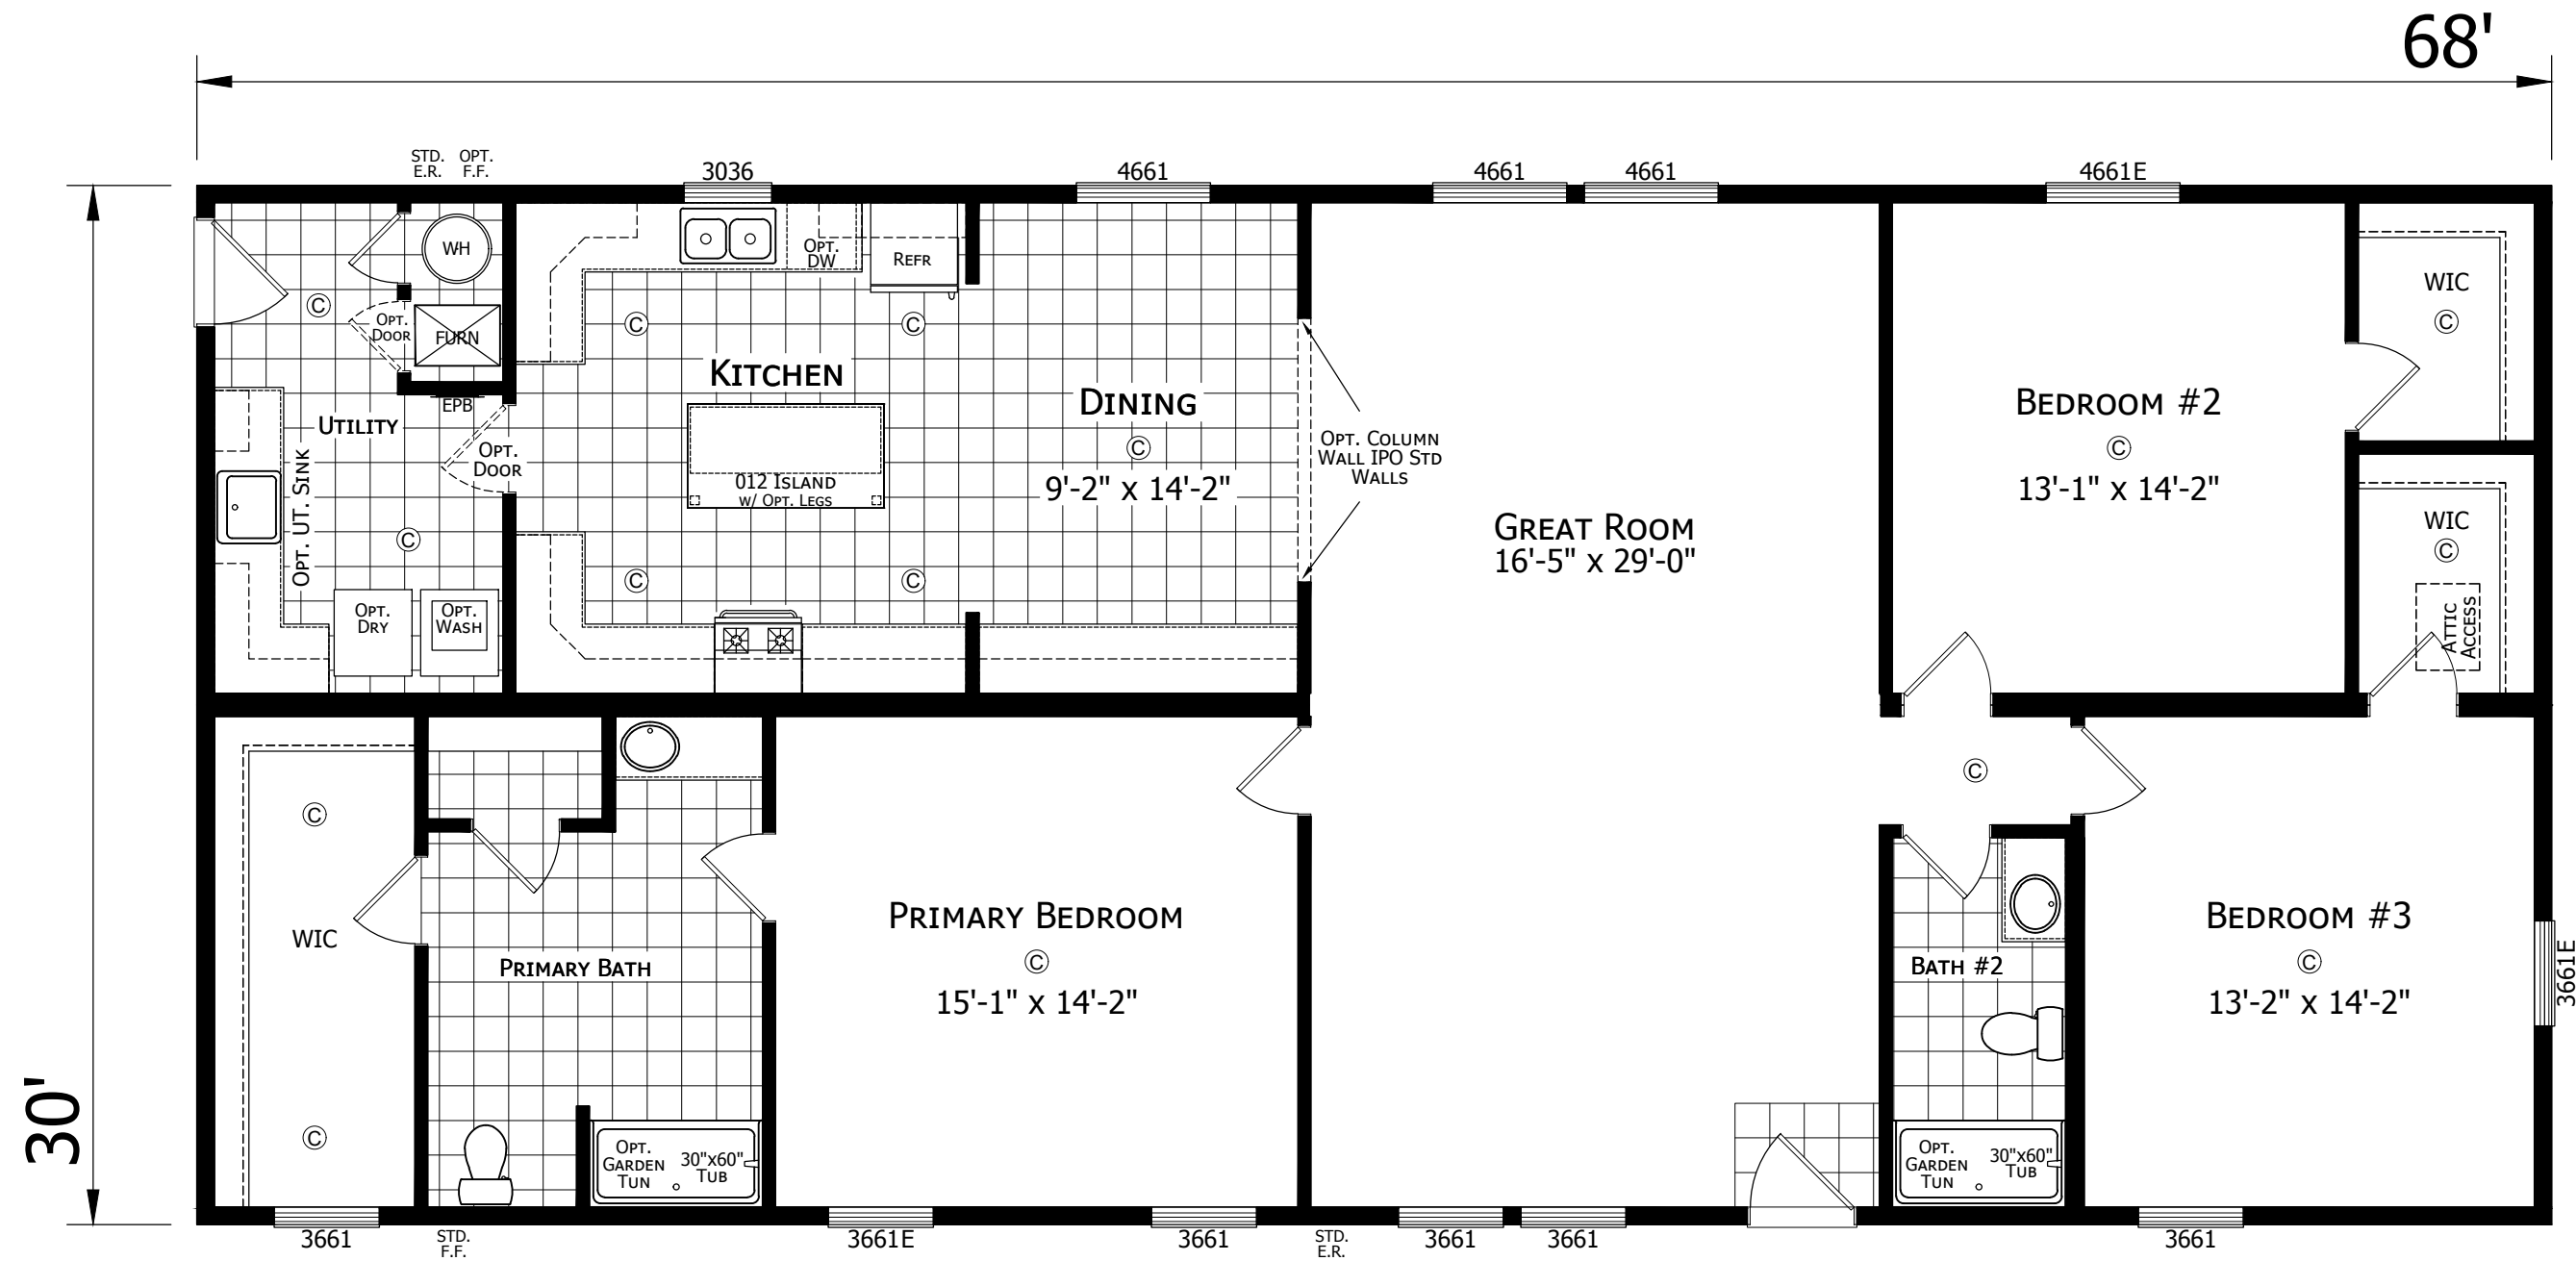

112APB-3268M32396
3 BEDROOM 2 BATH
68'-0" x 30'-0"
2040 Sq. Ft. TOTAL

CHAMPION

MANUFACTURED BEAUTIFULLY™

308 SHERIDAN DRIVE TOPEKA, IN 46571

MODIFICATIONS

PROJECT:
112APB-3268M32396
60'-0" X 30'-0" RANCH
3 BED 2 BATH

DRAWN BY: A.GOULD

DATE: 10-02-24


SCALE: 3/16" = 1'-0"

TITLE:
LITERATURE
PLAN


FILENAME: 112APB-3268M32396

SHEET:
L-101


PROPRIETARY AND CONFIDENTIAL
THESE DRAWINGS AND SPECIFICATIONS ARE ORIGINAL.
PROPRIETARY AND CONFIDENTIAL MATERIALS OF CHAMPION.
COPYRIGHT © 1976-2025 BY CHAMPION

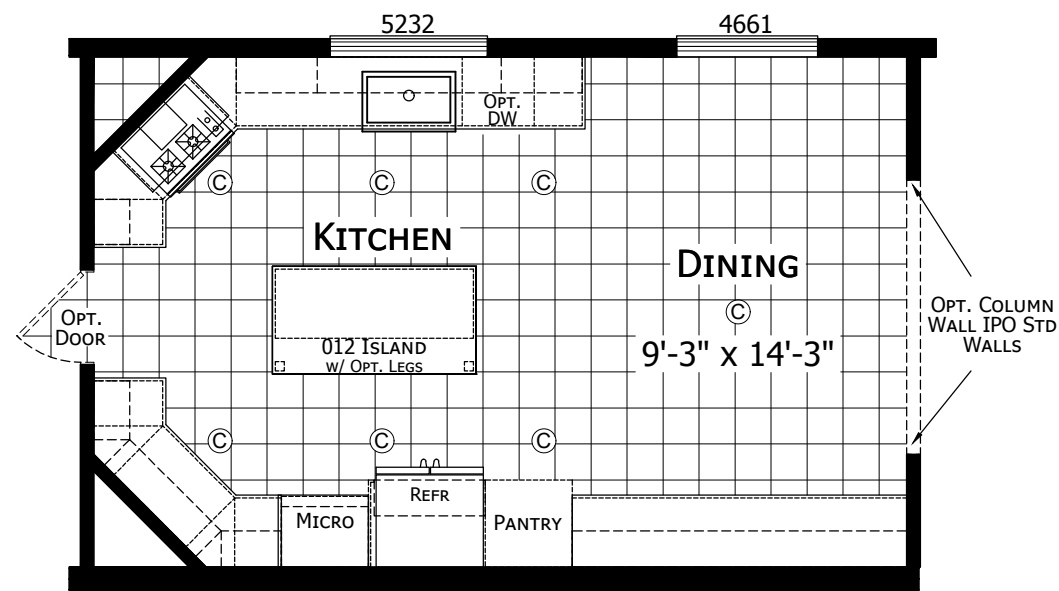


OPTIONAL ULTIMATE KITCHEN 2

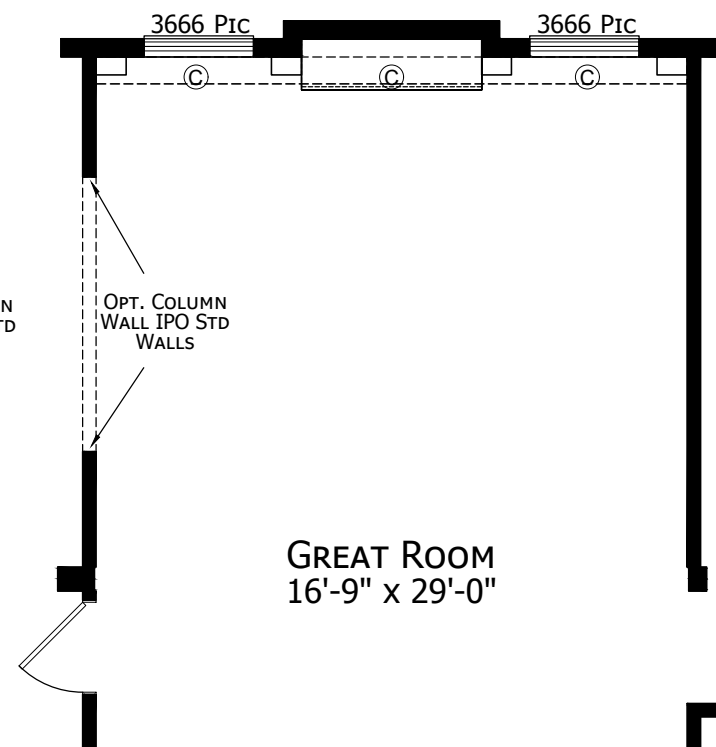


OPTIONAL ENTERTAINMENT WALL
OPT. PATIO DOOR IS REQUIRED IN THE DINING ROOM

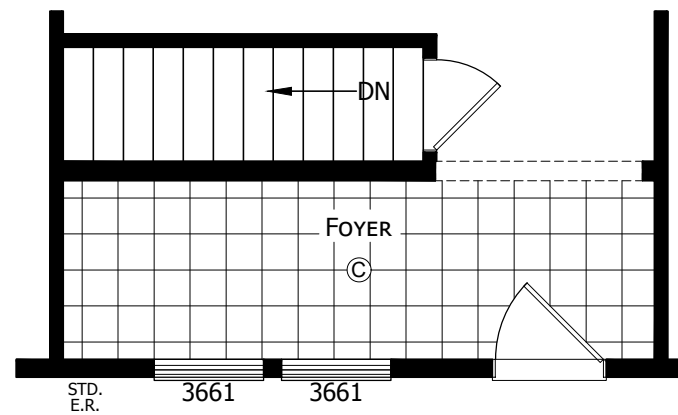

OPTIONAL BASEMENT 2

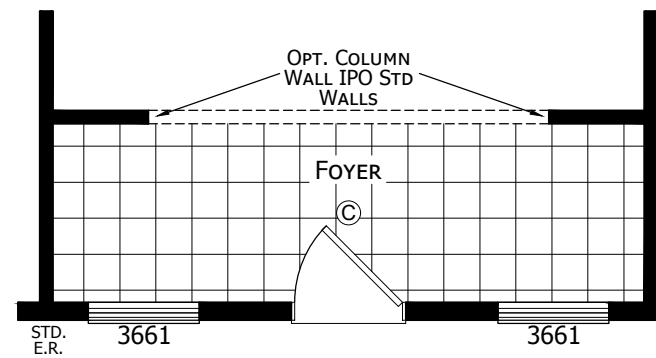

OPTIONAL FOYER

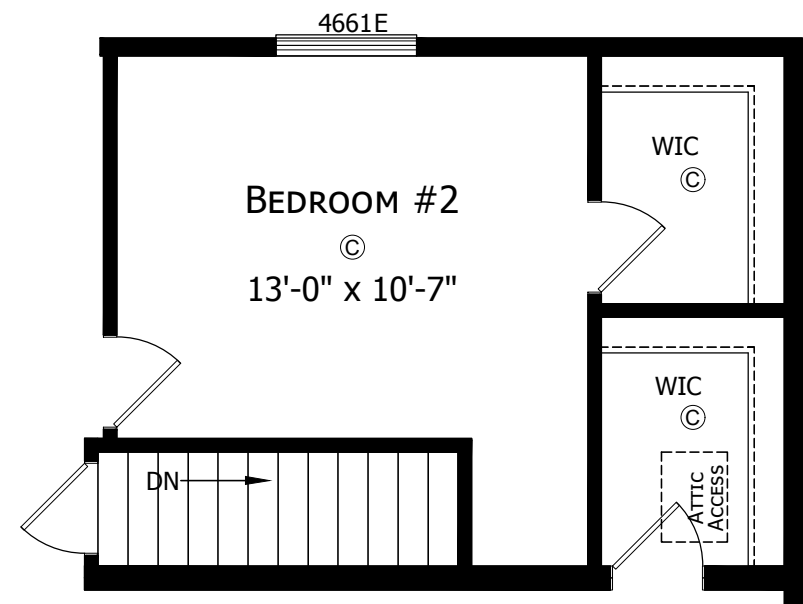

OPTIONAL BASEMENT 1

CHAMPION

MANUFACTURED BEAUTIFULLY™

308 SHERIDAN DRIVE TOPEKA, IN 46571

MODIFICATIONS

PROJECT:
112APB-3268M32396
60'-0" X 30'-0" RANCH
3 BED 2 BATH

DRAWN BY: A.GOULD

DATE: 10-02-24


SCALE: 3/16" = 1'-0"

TITLE:
LITERATURE
PLAN OPTIONS


FILENAME: 112APB-3268M32396

SHEET:
L-102


PROPRIETARY AND CONFIDENTIAL
THESE DRAWINGS AND SPECIFICATIONS ARE ORIGINAL.
PROPRIETARY AND CONFIDENTIAL MATERIALS OF CHAMPION.
COPYRIGHT © 1976-2025 BY CHAMPION

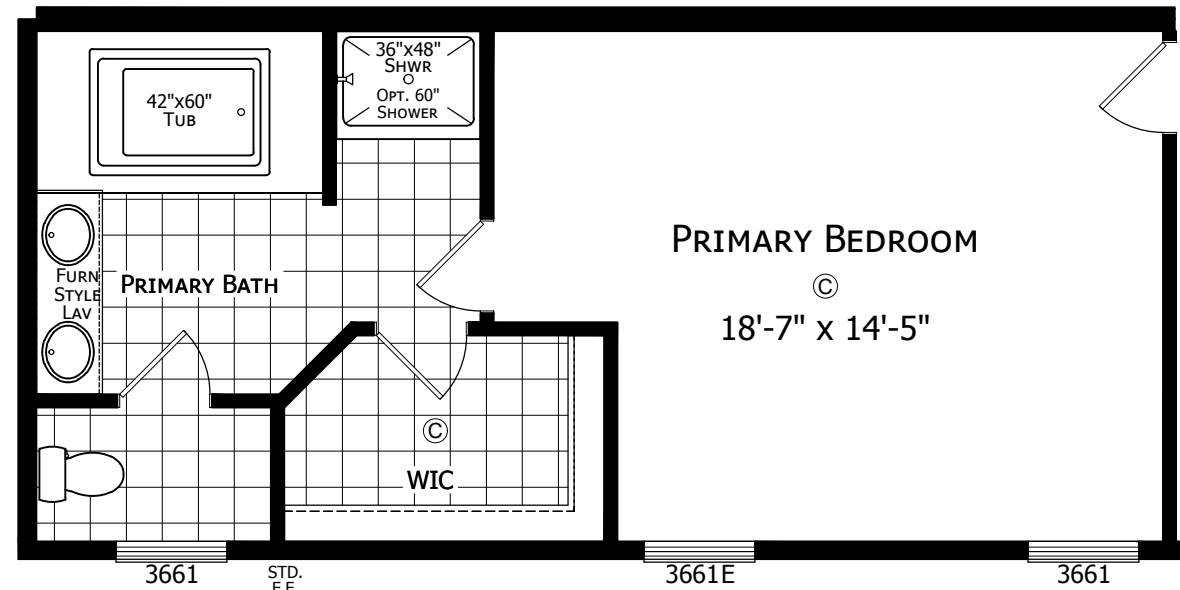

OPTIONAL PRIMARY BATH

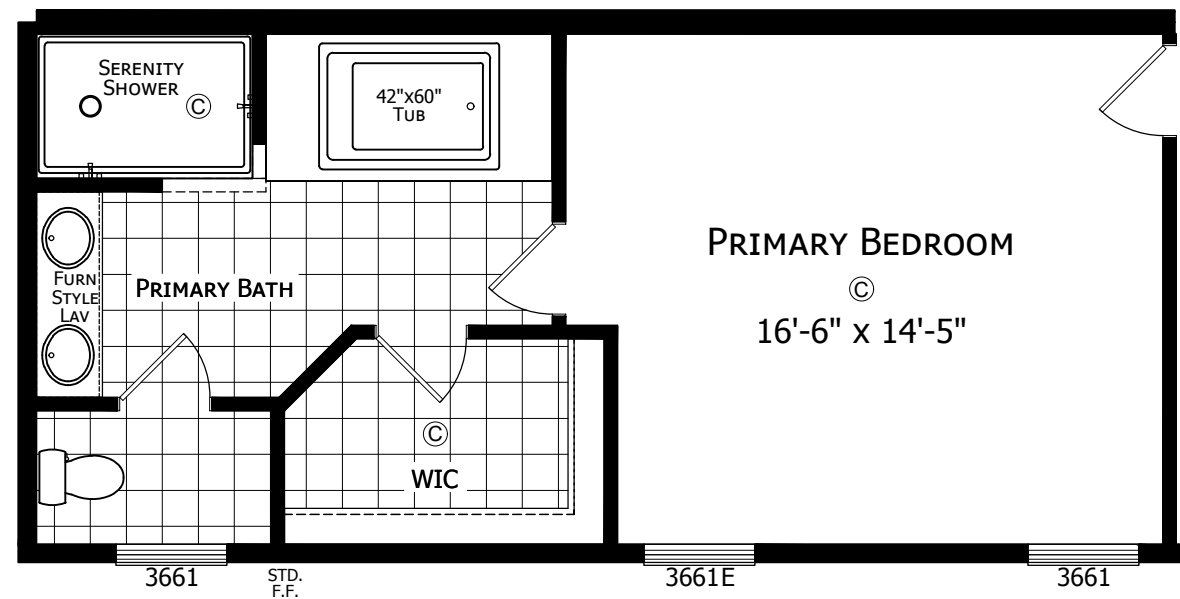

OPTIONAL SERENITY BATH

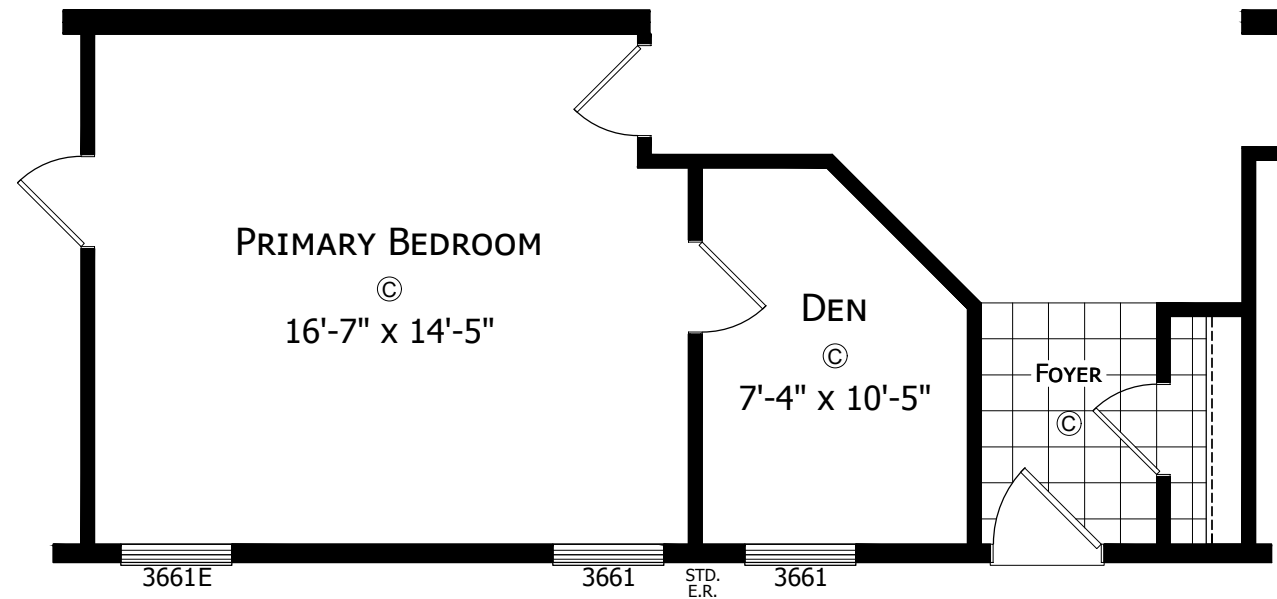

OPTIONAL DEN

CHAMPION

MANUFACTURED BEAUTIFULLY™

308 SHERIDAN DRIVE TOPEKA, IN 46571

MODIFICATIONS

- | | |
|---------------------------|-------------|
| 1 REVISED OPT. P. BATH(S) | 2-11-25 AJG |
| 2 REPLACED OVAL TUB(S) | 3-12-25 AJG |

PROJECT:
112APB-3268M32396
60'-0" X 30'-0" RANCH
3 BED 2 BATH

DRAWN BY: A.GOULD

DATE: 10-02-24


SCALE: 3/16" = 1'-0"

TITLE:
LITERATURE
PLAN OPTIONS


FILENAME: 112APB-3268M32396

SHEET:
L-103


PROPRIETARY AND CONFIDENTIAL
THESE DRAWINGS AND SPECIFICATIONS ARE ORIGINAL.
PROPRIETARY AND CONFIDENTIAL MATERIALS OF CHAMPION.
COPYRIGHT © 1976-2025 BY CHAMPION

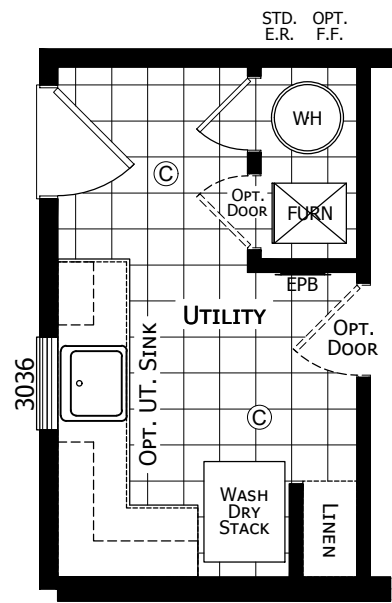


OPTIONAL UTILITY ROOM

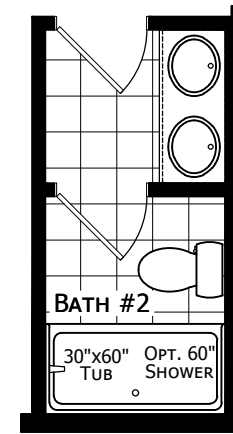

OPTIONAL HALL BATH

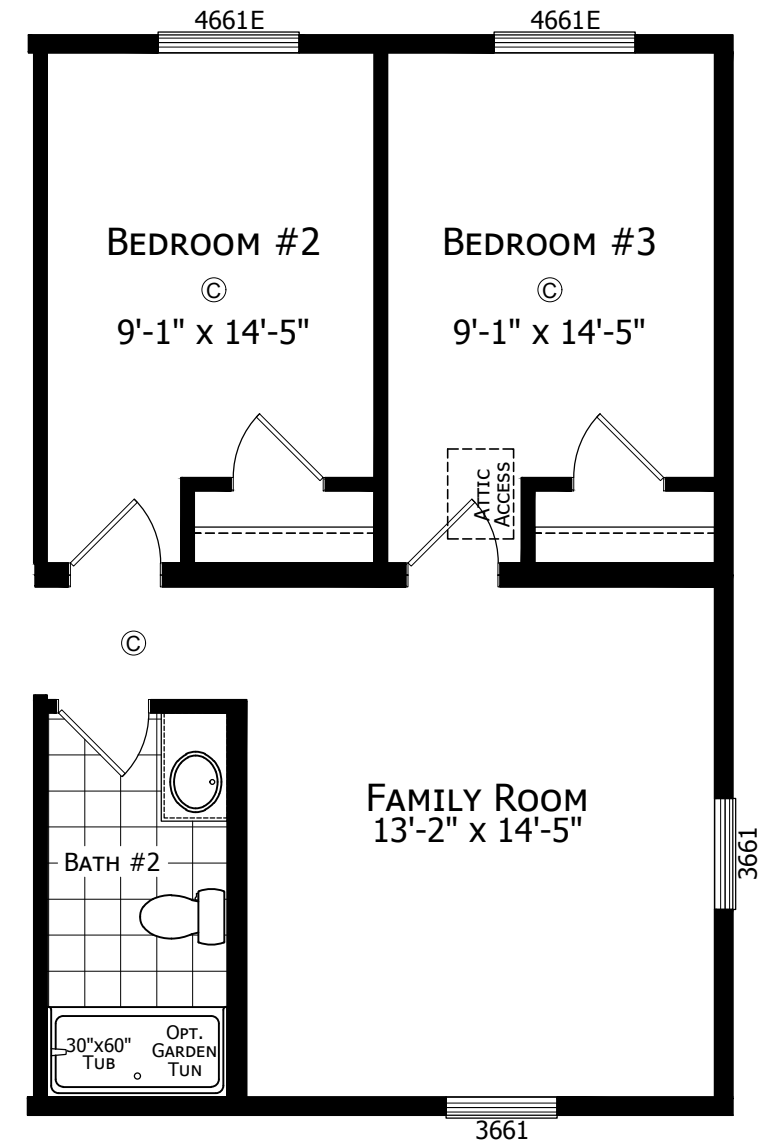

OPTIONAL FAMILY ROOM

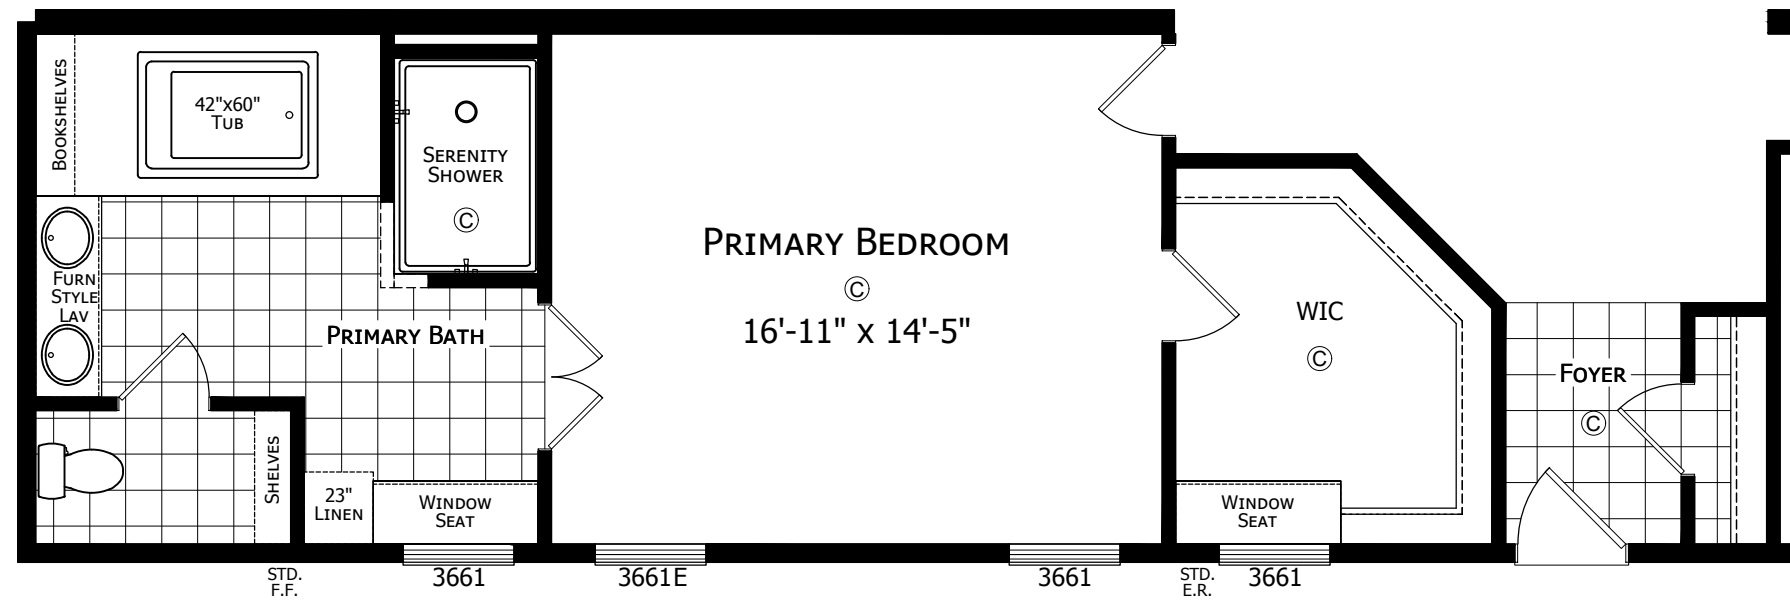

OPTIONAL SERENITY BATH/ WARDROBE

CHAMPION

MANUFACTURED BEAUTIFULLY™

308 SHERIDAN DRIVE TOPEKA, IN 46571

MODIFICATIONS

- REVISED OPT. P. BATH(S) 2-11-25 AJG
- REPLACED OVAL TUB(S) 3-12-25 AJG

PROJECT:

112APB-3268M32396
60'-0" X 30'-0" RANCH
3 BED 2 BATH

DRAWN BY: A.GOULD

DATE: 10-02-24

SCALE: 3/16" = 1'-0"

TITLE:

LITERATURE
PLAN OPTIONS

FILENAME: 112APB-3268M32396

SHEET:

L-104

PROPRIETARY AND CONFIDENTIAL
THESE DRAWINGS AND SPECIFICATIONS ARE ORIGINAL.
PROPRIETARY AND CONFIDENTIAL MATERIALS OF CHAMPION.
COPYRIGHT © 1976-2025 BY CHAMPION