


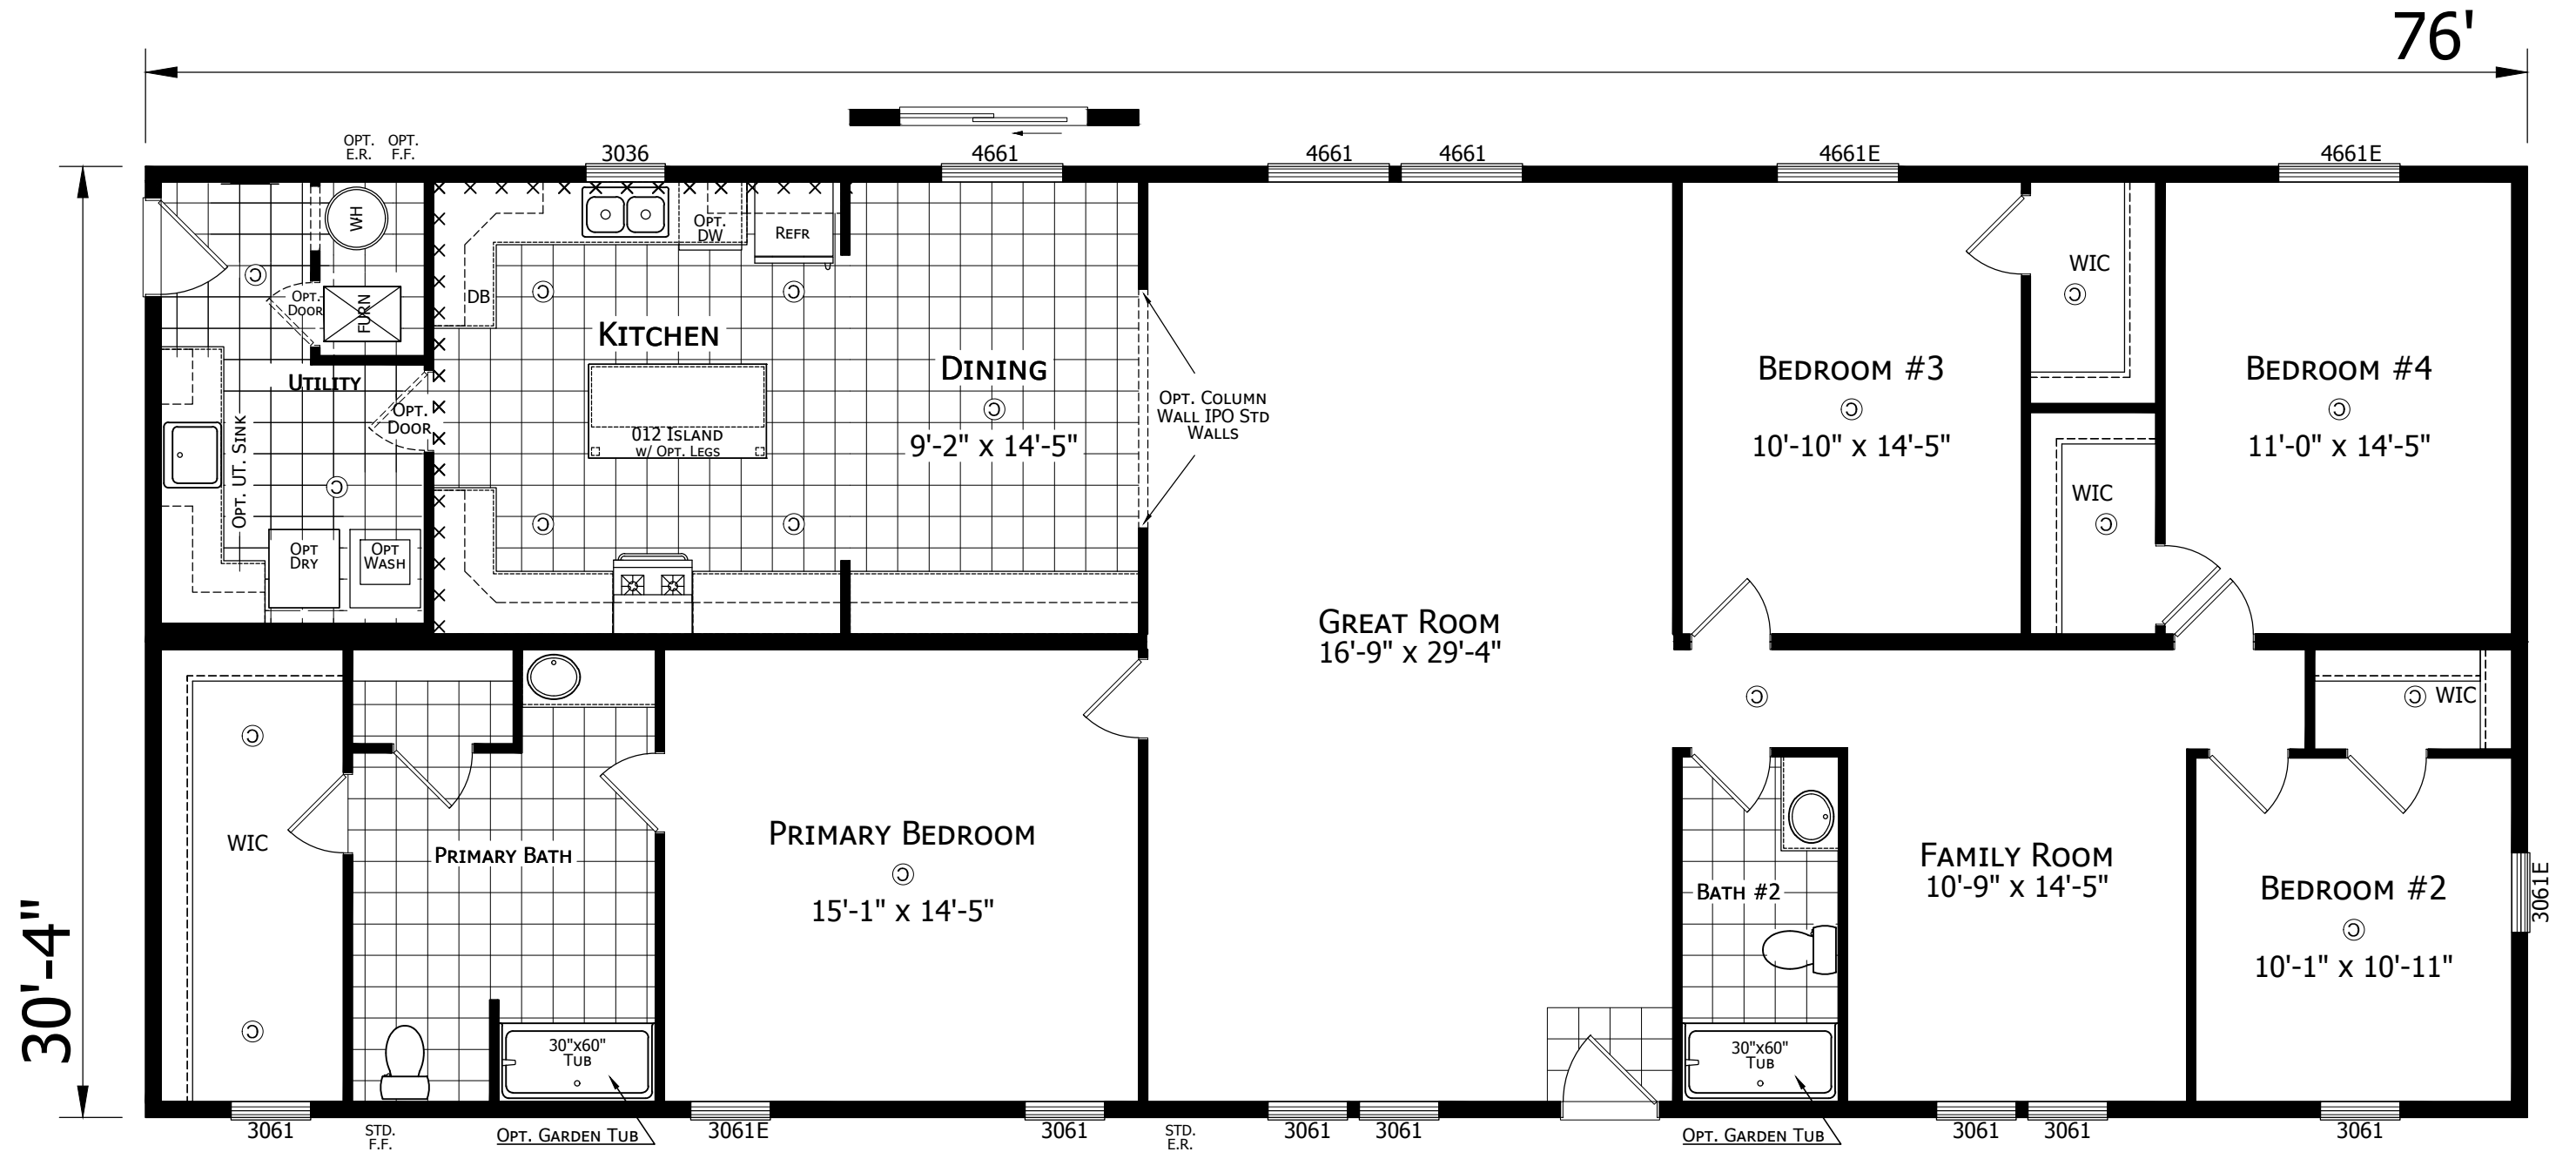

112APF-3276H42396

4 BEDROOM 2 BATH
76'-0" x 30'-4"
2305 Sq. Ft. TOTAL

CHAMPION
HOME BUILDERS

755 W. BIG BEAVER ROAD, SUITE 1000 TROY, MI 48064
PHONE: 248-614-8200

MODIFICATIONS

PROJECT:
112APB-3276H42396
76'-0" x 30'-4"
4BD 2BT




DRAWN BY: STAFF
DATE: 05-16-24
SCALE: 3/16" = 1'-0"

TITLE:
LITERATURE
PLAN

FILENAME: 112APB-3276H42396
WAS 3268 215

SHEET:
L-101

PROPRIETARY AND CONFIDENTIAL
THESE DRAWINGS AND SPECIFICATIONS ARE ORIGINAL
PROPRIETARY AND CONFIDENTIAL MATERIALS OF CHAMPION.
COPYRIGHT © 1976-2025 BY CHAMPION

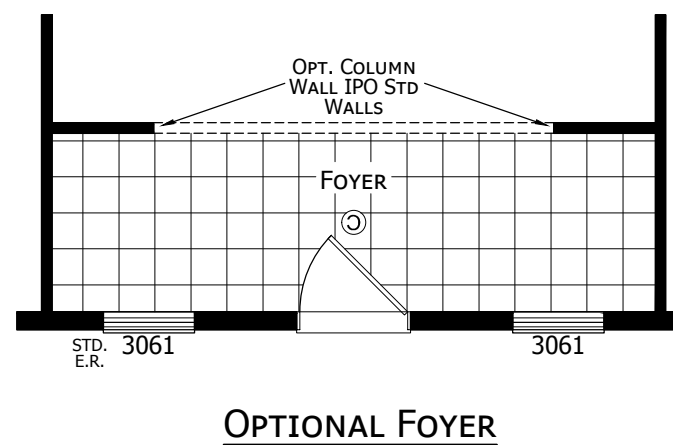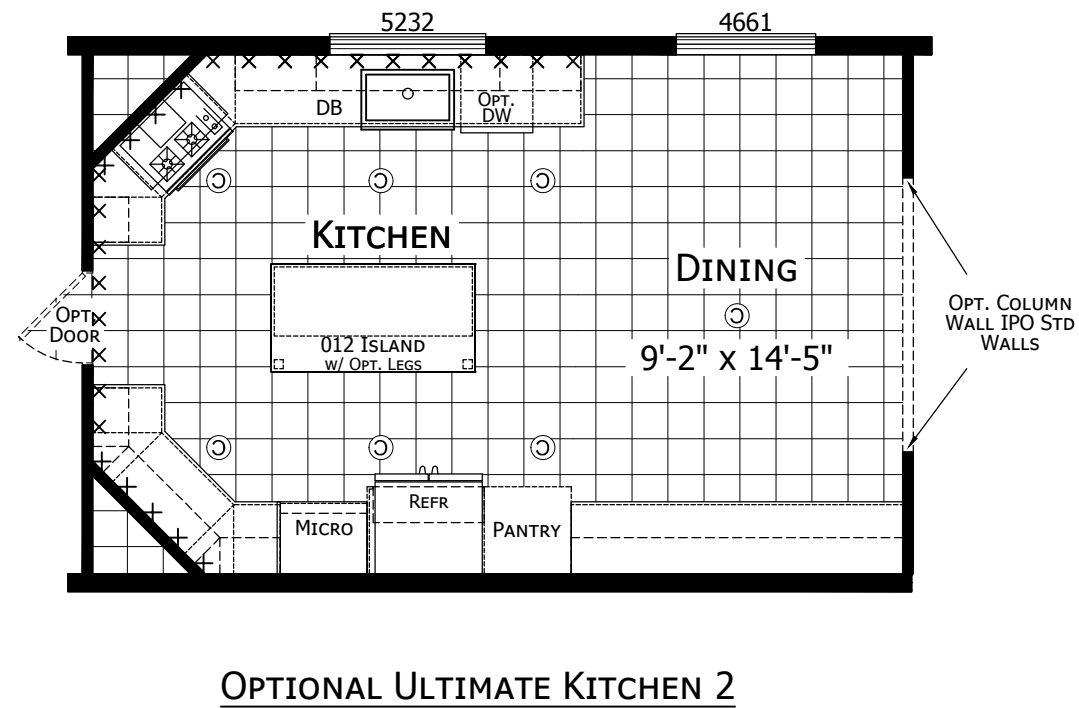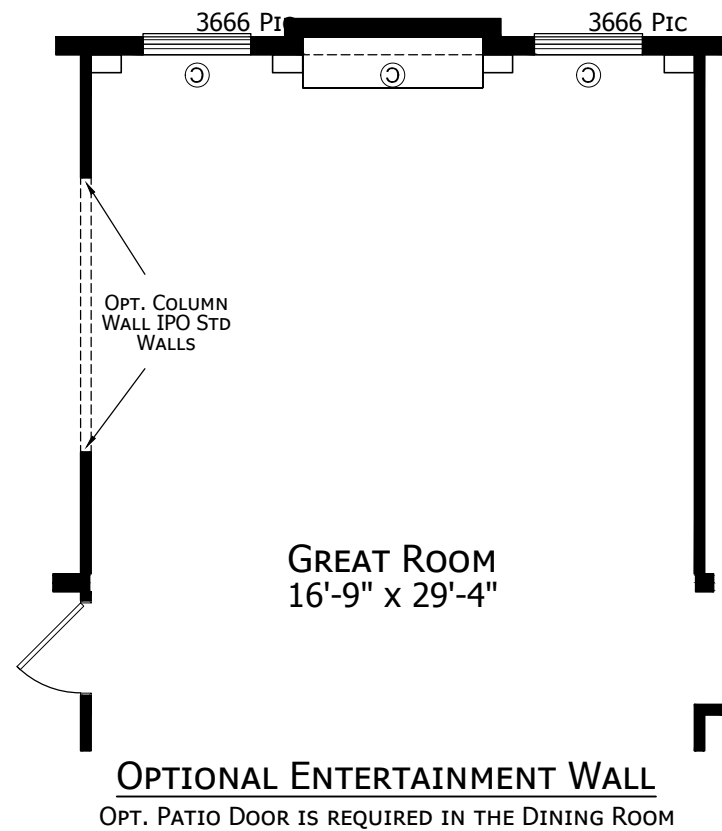

MODIFICATIONS

PROJECT:
112APB-3276H42396
76'-0" x 30'-4"
4BD 2BT

DRAWN BY: STAFF
DATE: 05-16-24
SCALE: 3/16" = 1'-0"

TITLE:
LITERATURE
PLAN


FILENAME: 112APB-3276H42396
WAS 3268 215

SHEET:
L-102


PROPRIETARY AND CONFIDENTIAL
THESE DRAWINGS AND SPECIFICATIONS ARE ORIGINAL,
PROPRIETARY AND CONFIDENTIAL MATERIALS OF CHAMPION.
COPYRIGHT © 1976-2025 BY CHAMPION

CHAMPION
HOME BUILDERS


755 W. BIG BEAVER ROAD, SUITE 1000 TROY, MI 48064
PHONE: 248-614-8200

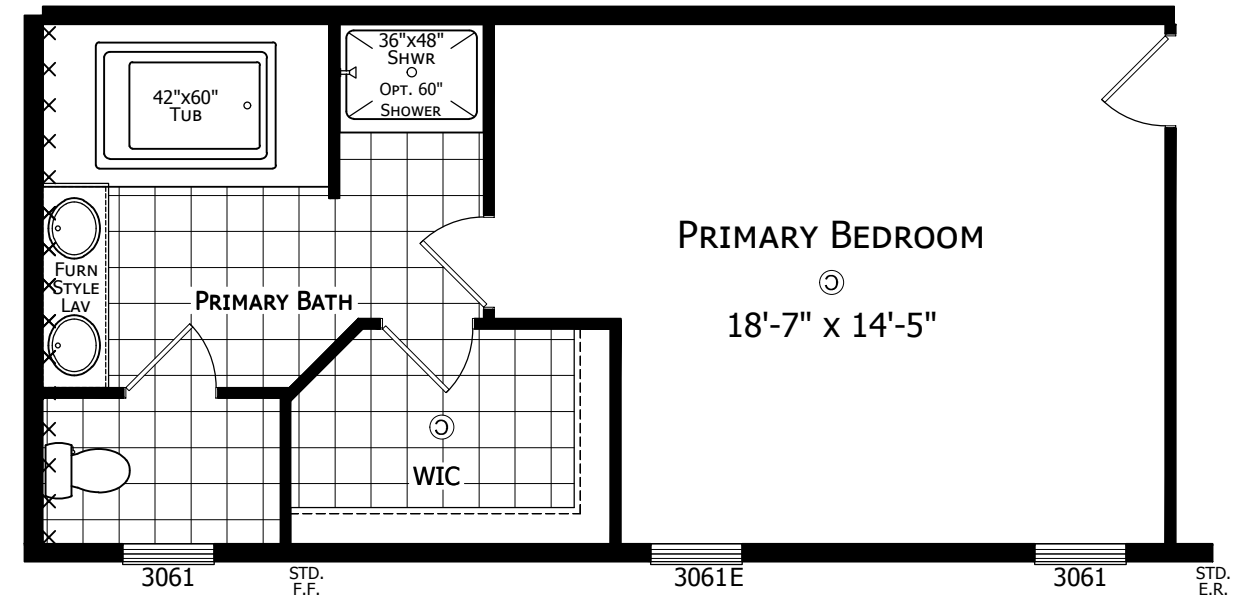

OPTIONAL PRIMARY BATH

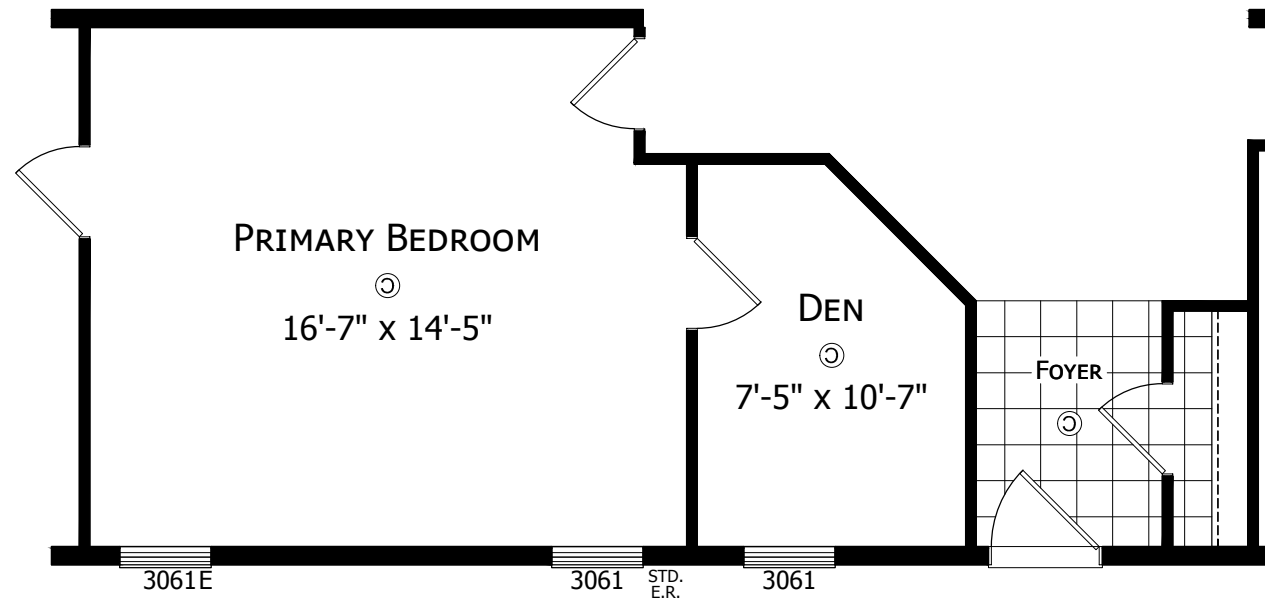

OPTIONAL DEN

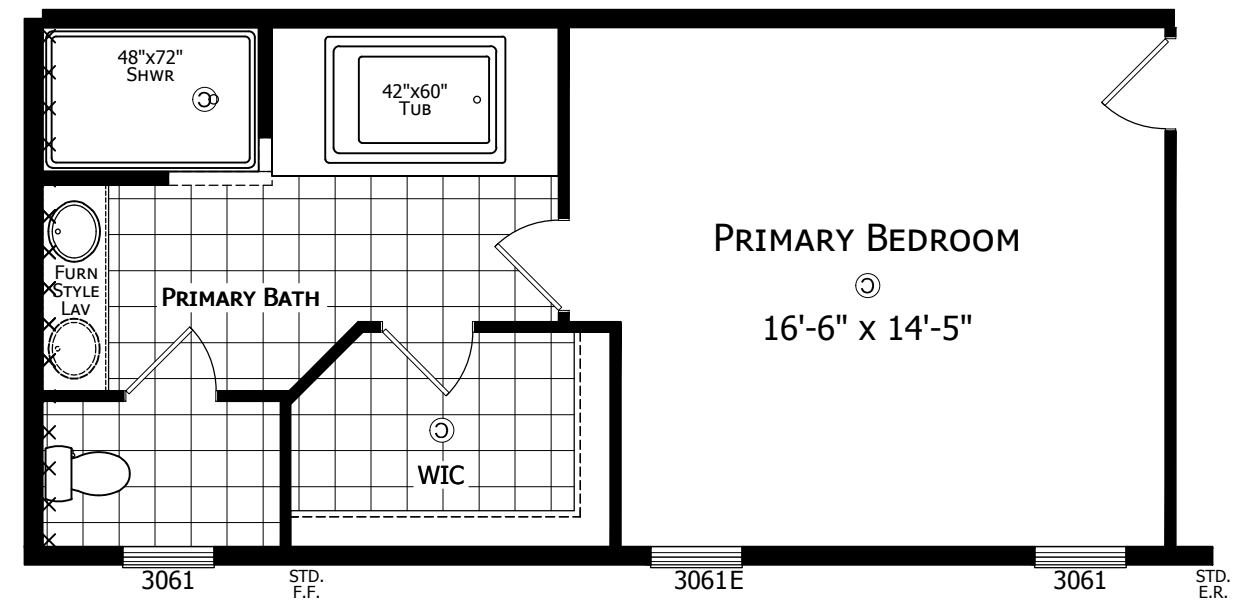

OPTIONAL SERENITY BATH

CHAMPION
HOME BUILDERS

755 W. BIG BEAVER ROAD, SUITE 1000 TROY, MI 48064
PHONE: 248-614-8200

MODIFICATIONS

- | | |
|---------------------------|-------------|
| 1 REVISED OPT. P. BATH(S) | 2-11-25 AJG |
| 2 REPLACED OVAL TUB(S) | 3-11-25 AJG |

PROJECT:
112APB-3276H42396
76'-0" x 30'-4"
4BD 2BT


DRAWN BY: STAFF
DATE: 05-16-24
SCALE: 3/16" = 1'-0"

TITLE:
LITERATURE
PLAN


FILENAME: 112APB-3276H42396
WAS 3268 215

SHEET:
L-103


PROPRIETARY AND CONFIDENTIAL
THESE DRAWINGS AND SPECIFICATIONS ARE ORIGINAL,
PROPRIETARY AND CONFIDENTIAL MATERIALS OF CHAMPION.
COPYRIGHT © 1976-2025 BY CHAMPION

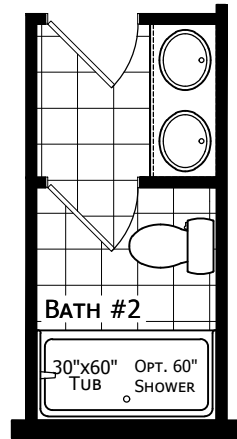

OPTIONAL HALL BATH

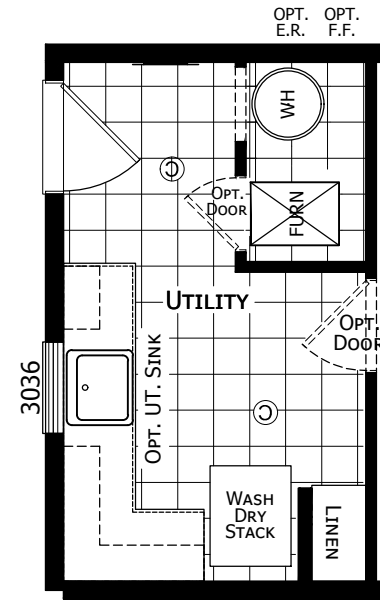

OPTIONAL UTILITY ROOM

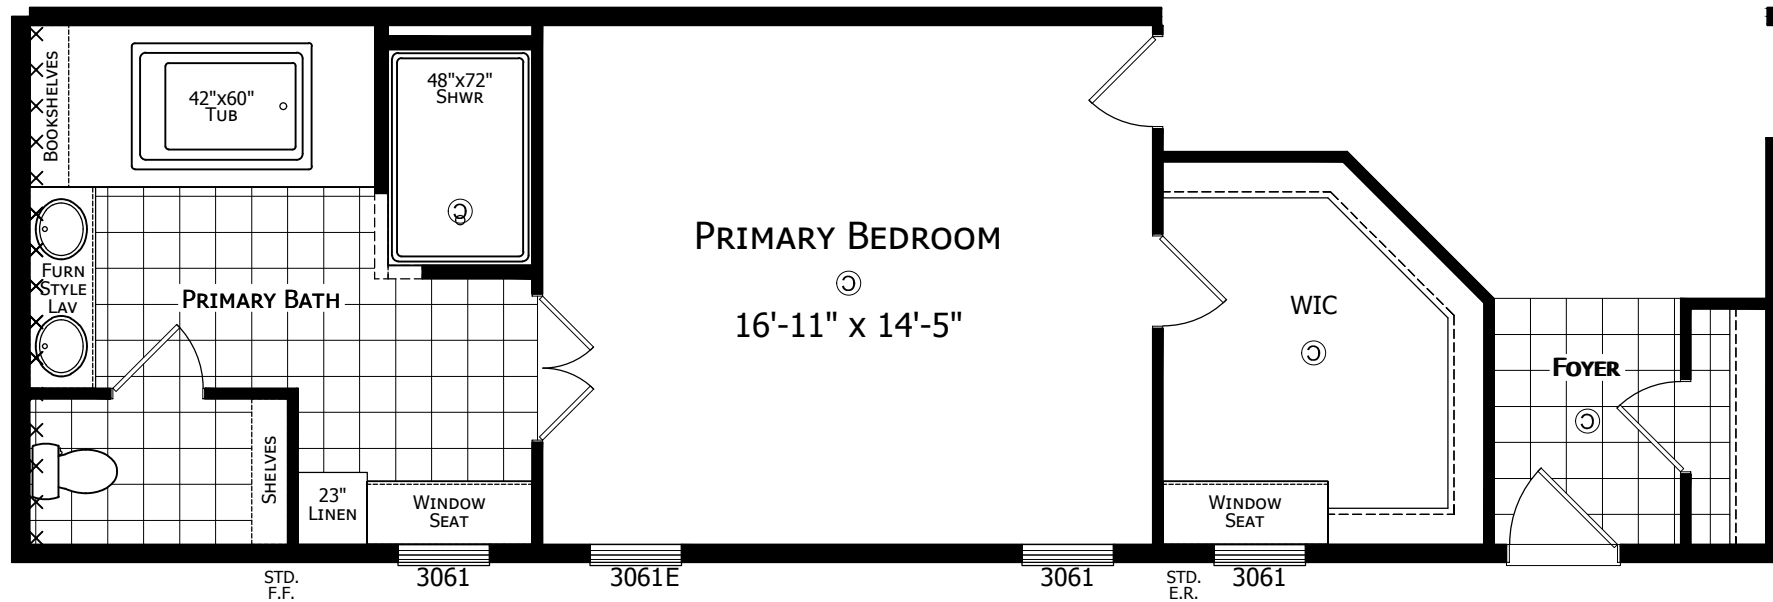

OPTIONAL SERENITY BATH/ WARDROBE

CHAMPION
HOME BUILDERS

755 W. BIG BEAVER ROAD, SUITE 1000 TROY, MI 48064
PHONE: 248-614-8200

MODIFICATIONS

- | | |
|---------------------------|-------------|
| 1 REVISED OPT. P. BATH(S) | 2-11-25 AJG |
| 2 REPLACED OVAL TUB(S) | 3-11-25 AJG |

PROJECT:
112APB-3276H42396
76'-0" x 30'-4"
4BD 2BT

DRAWN BY: STAFF
DATE: 05-16-24
SCALE: 3/16" = 1'-0"

TITLE:
LITERATURE PLAN

FILENAME: 112APB-3276H42396
WAS 3268 215

SHEET:
L-104

PROPRIETARY AND CONFIDENTIAL
THESE DRAWINGS AND SPECIFICATIONS ARE ORIGINAL.
PROPRIETARY AND CONFIDENTIAL MATERIALS OF CHAMPION.
COPYRIGHT © 1976-2025 BY CHAMPION