



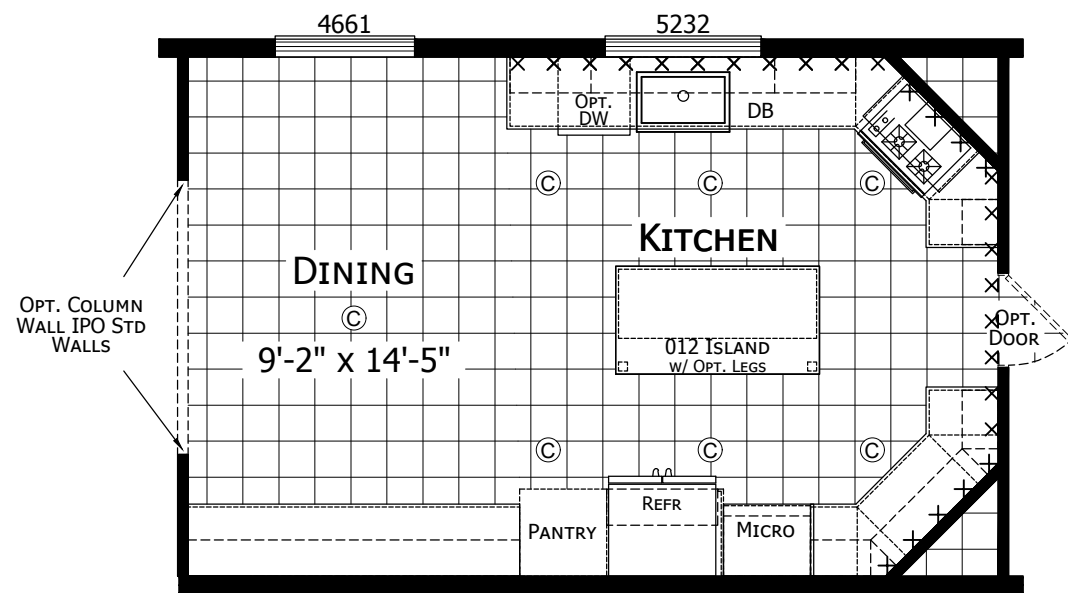


OPTIONAL ULTIMATE KITCHEN 2

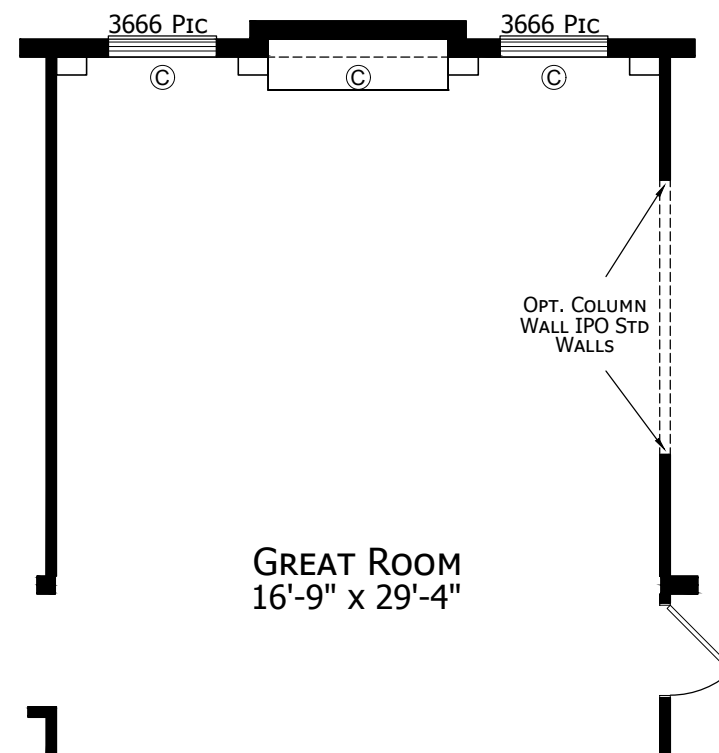

OPTIONAL ENTERTAINMENT WALL

OPT. PATIO DOOR IS REQUIRED IN THE DINING ROOM

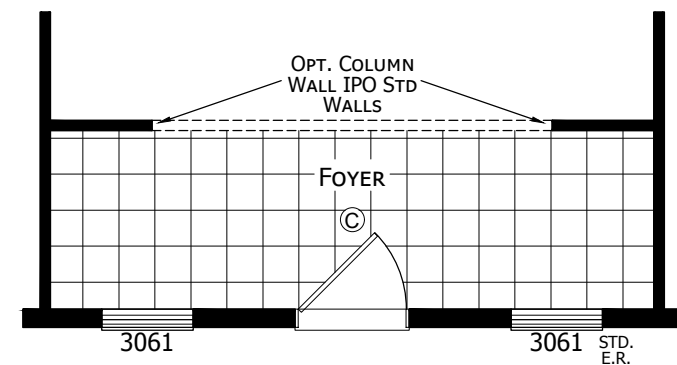

OPTIONAL FOYER

CHAMPION
HOME BUILDERS

755 W. BIG BEAVER ROAD, SUITE 1000 TROY, MI 48064
PHONE: 248-614-8200

MODIFICATIONS

PROJECT:
112APF-3276H42396
76'-0" x 30'-4"
4BD 2BT


DRAWN BY: STAFF
DATE: 05-16-24
SCALE: 3/16" = 1'-0"

TITLE:
LITERATURE
PLAN


FILENAME: 112APF-3276H42396
WAS 3268 215

SHEET:
L-102


PROPRIETARY AND CONFIDENTIAL
THESE DRAWINGS AND SPECIFICATIONS ARE ORIGINAL.
PROPRIETARY AND CONFIDENTIAL MATERIALS OF CHAMPION.
COPYRIGHT © 1976-2025 BY CHAMPION

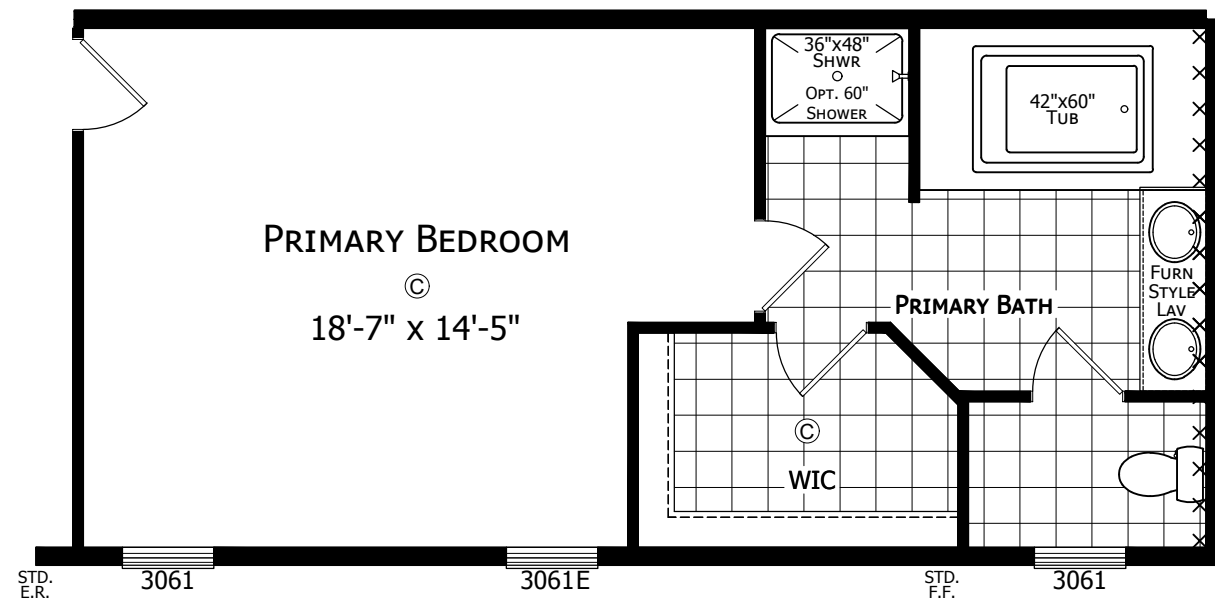

OPTIONAL PRIMARY BATH

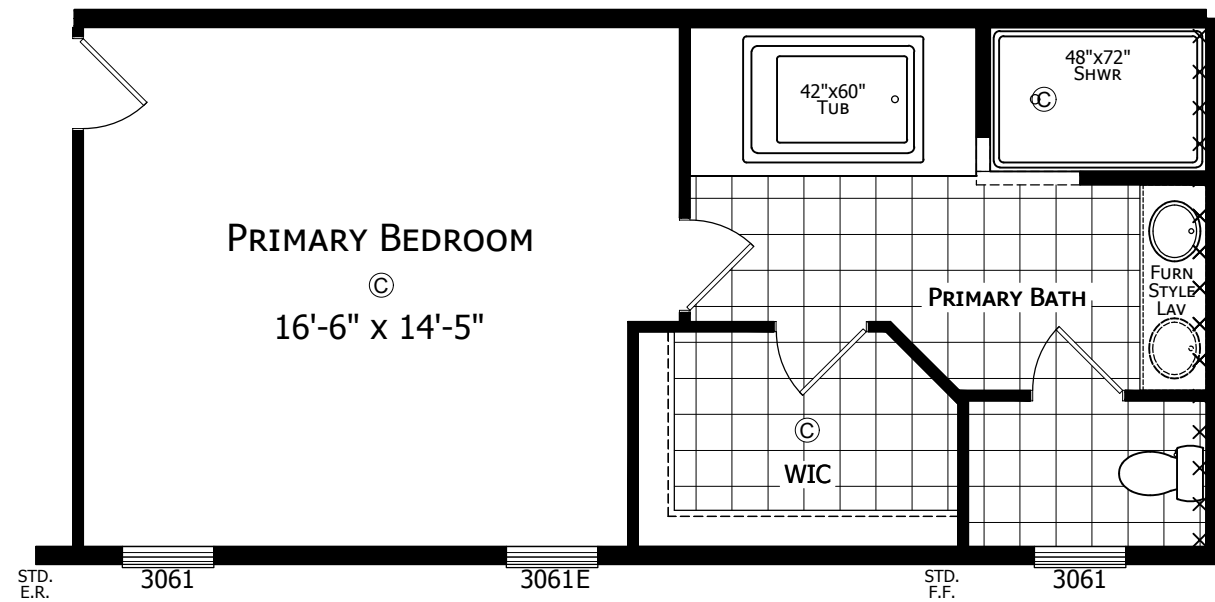

OPTIONAL SERENITY BATH

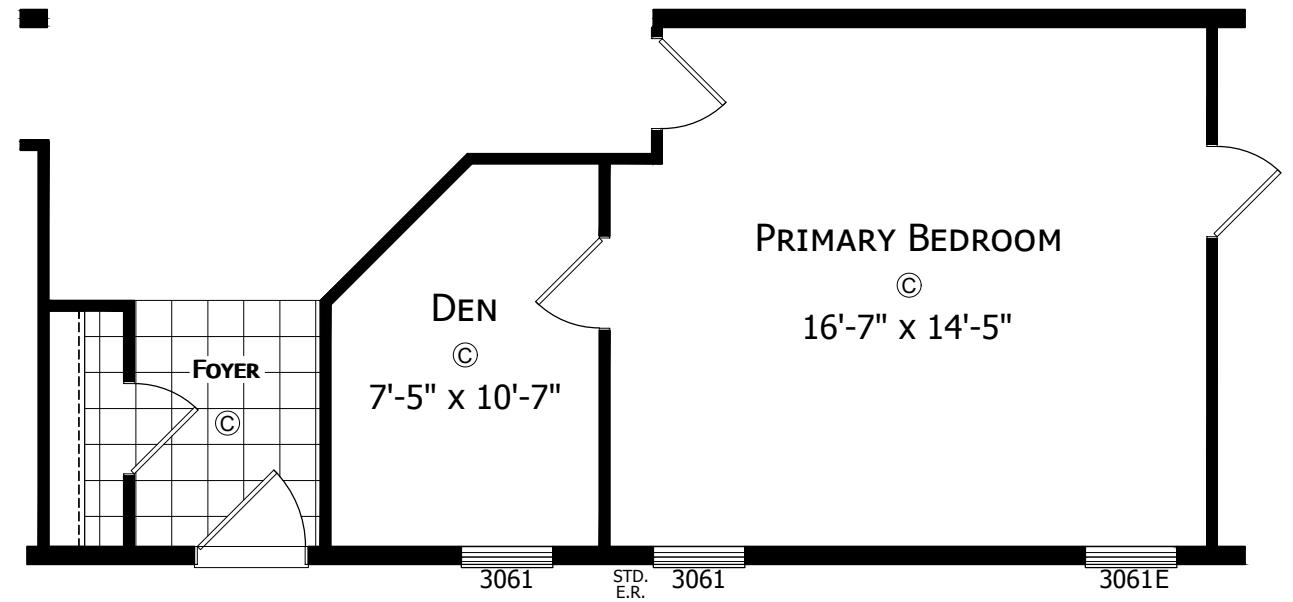

OPTIONAL DEN

CHAMPION
HOME BUILDERS

755 W. BIG BEAVER ROAD, SUITE 1000 TROY, MI 48064
PHONE: 248-614-8200

MODIFICATIONS

- | | |
|---------------------------|-------------|
| 1 REVISED OPT. P. BATH(S) | 2-11-25 AJG |
| 2 REPLACED OVAL TUB(S) | 3-11-25 AJG |

PROJECT:
112APF-3276H42396
76'-0" x 30'-4"
4BD 2BT


DRAWN BY: STAFF
DATE: 05-16-24
SCALE: 3/16" = 1'-0"

TITLE:
**LITERATURE
PLAN**


FILENAME: 112APF-3276H42396
WAS 3268 215

SHEET:
L-103


PROPRIETARY AND CONFIDENTIAL
THESE DRAWINGS AND SPECIFICATIONS ARE ORIGINAL,
PROPRIETARY AND CONFIDENTIAL MATERIALS OF CHAMPION.
COPYRIGHT © 1976-2025 BY CHAMPION

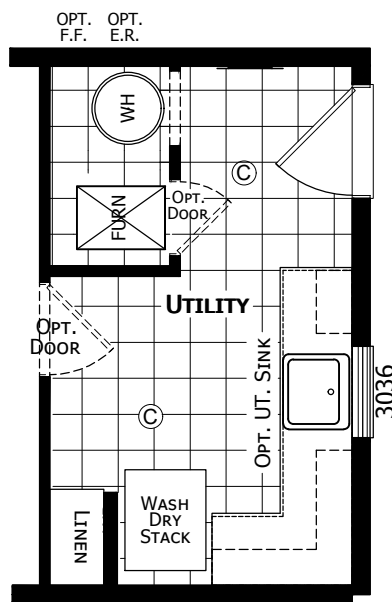

OPTIONAL UTILITY ROOM

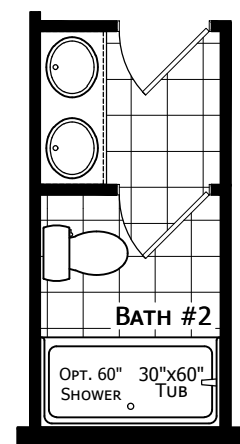

OPTIONAL HALL BATH

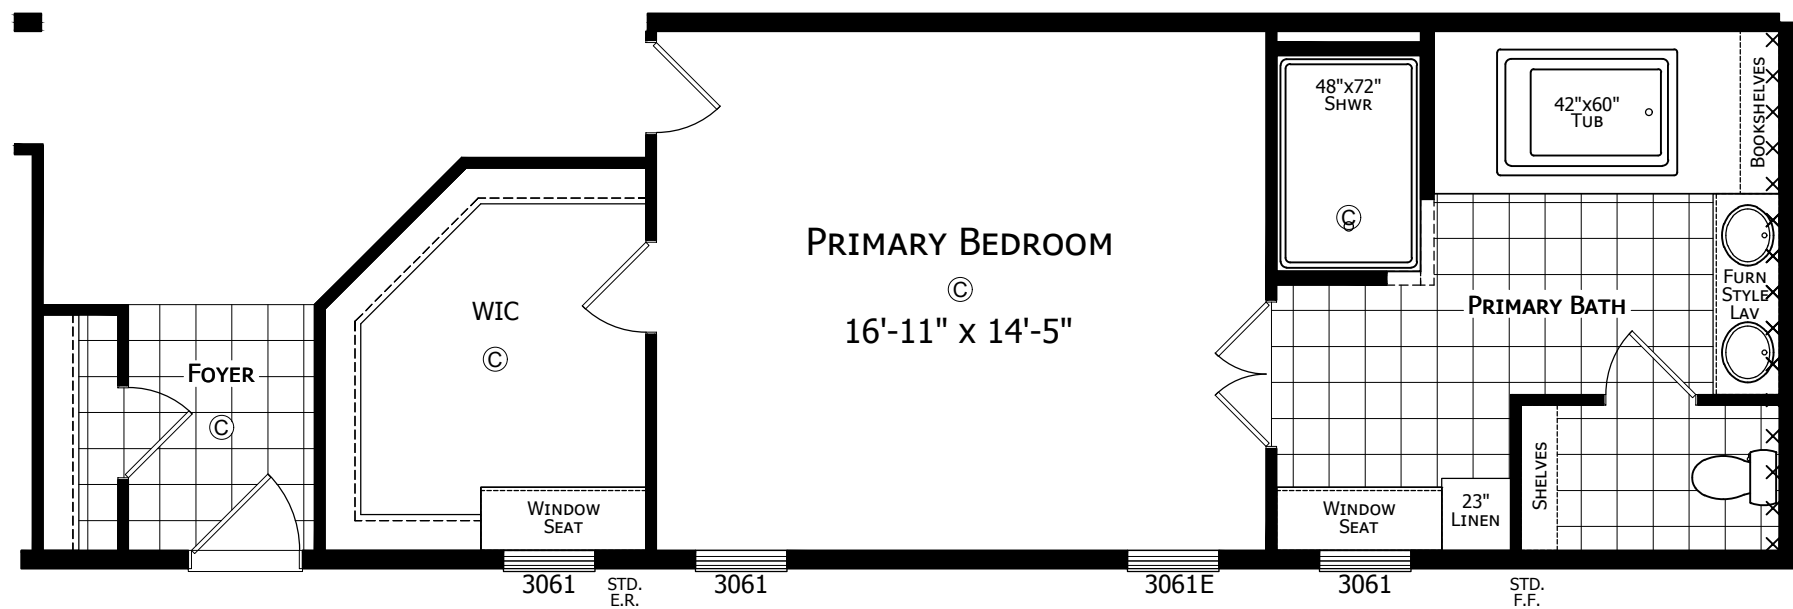

OPTIONAL SERENITY BATH/ WARDROBE

CHAMPION

HOME BUILDERS

755 W. BIG BEAVER ROAD, SUITE 1000 TROY, MI 48064
PHONE: 248-614-8200

MODIFICATIONS	
1 REVISED OPT. P. BATH(S)	2-11-25 AJG
2 REPLACED OVAL TUB(S)	3-11-25 AJG

PROJECT:	112APF-3276H42396
	76'-0" x 30'-4"
	4BD 2BT
DRAWN BY:	STAFF
DATE:	05-16-24
SCALE:	3/16" = 1'-0"

TITLE:	LITERATURE PLAN
FILENAME:	112APF-3276H42396
	WAS 3268 215

SHEET:	L-104
PROPRIETARY AND CONFIDENTIAL THESE DRAWINGS AND SPECIFICATIONS ARE ORIGINAL. PROPRIETARY AND CONFIDENTIAL MATERIALS OF CHAMPION. COPYRIGHT © 1976-2025 BY CHAMPION	