



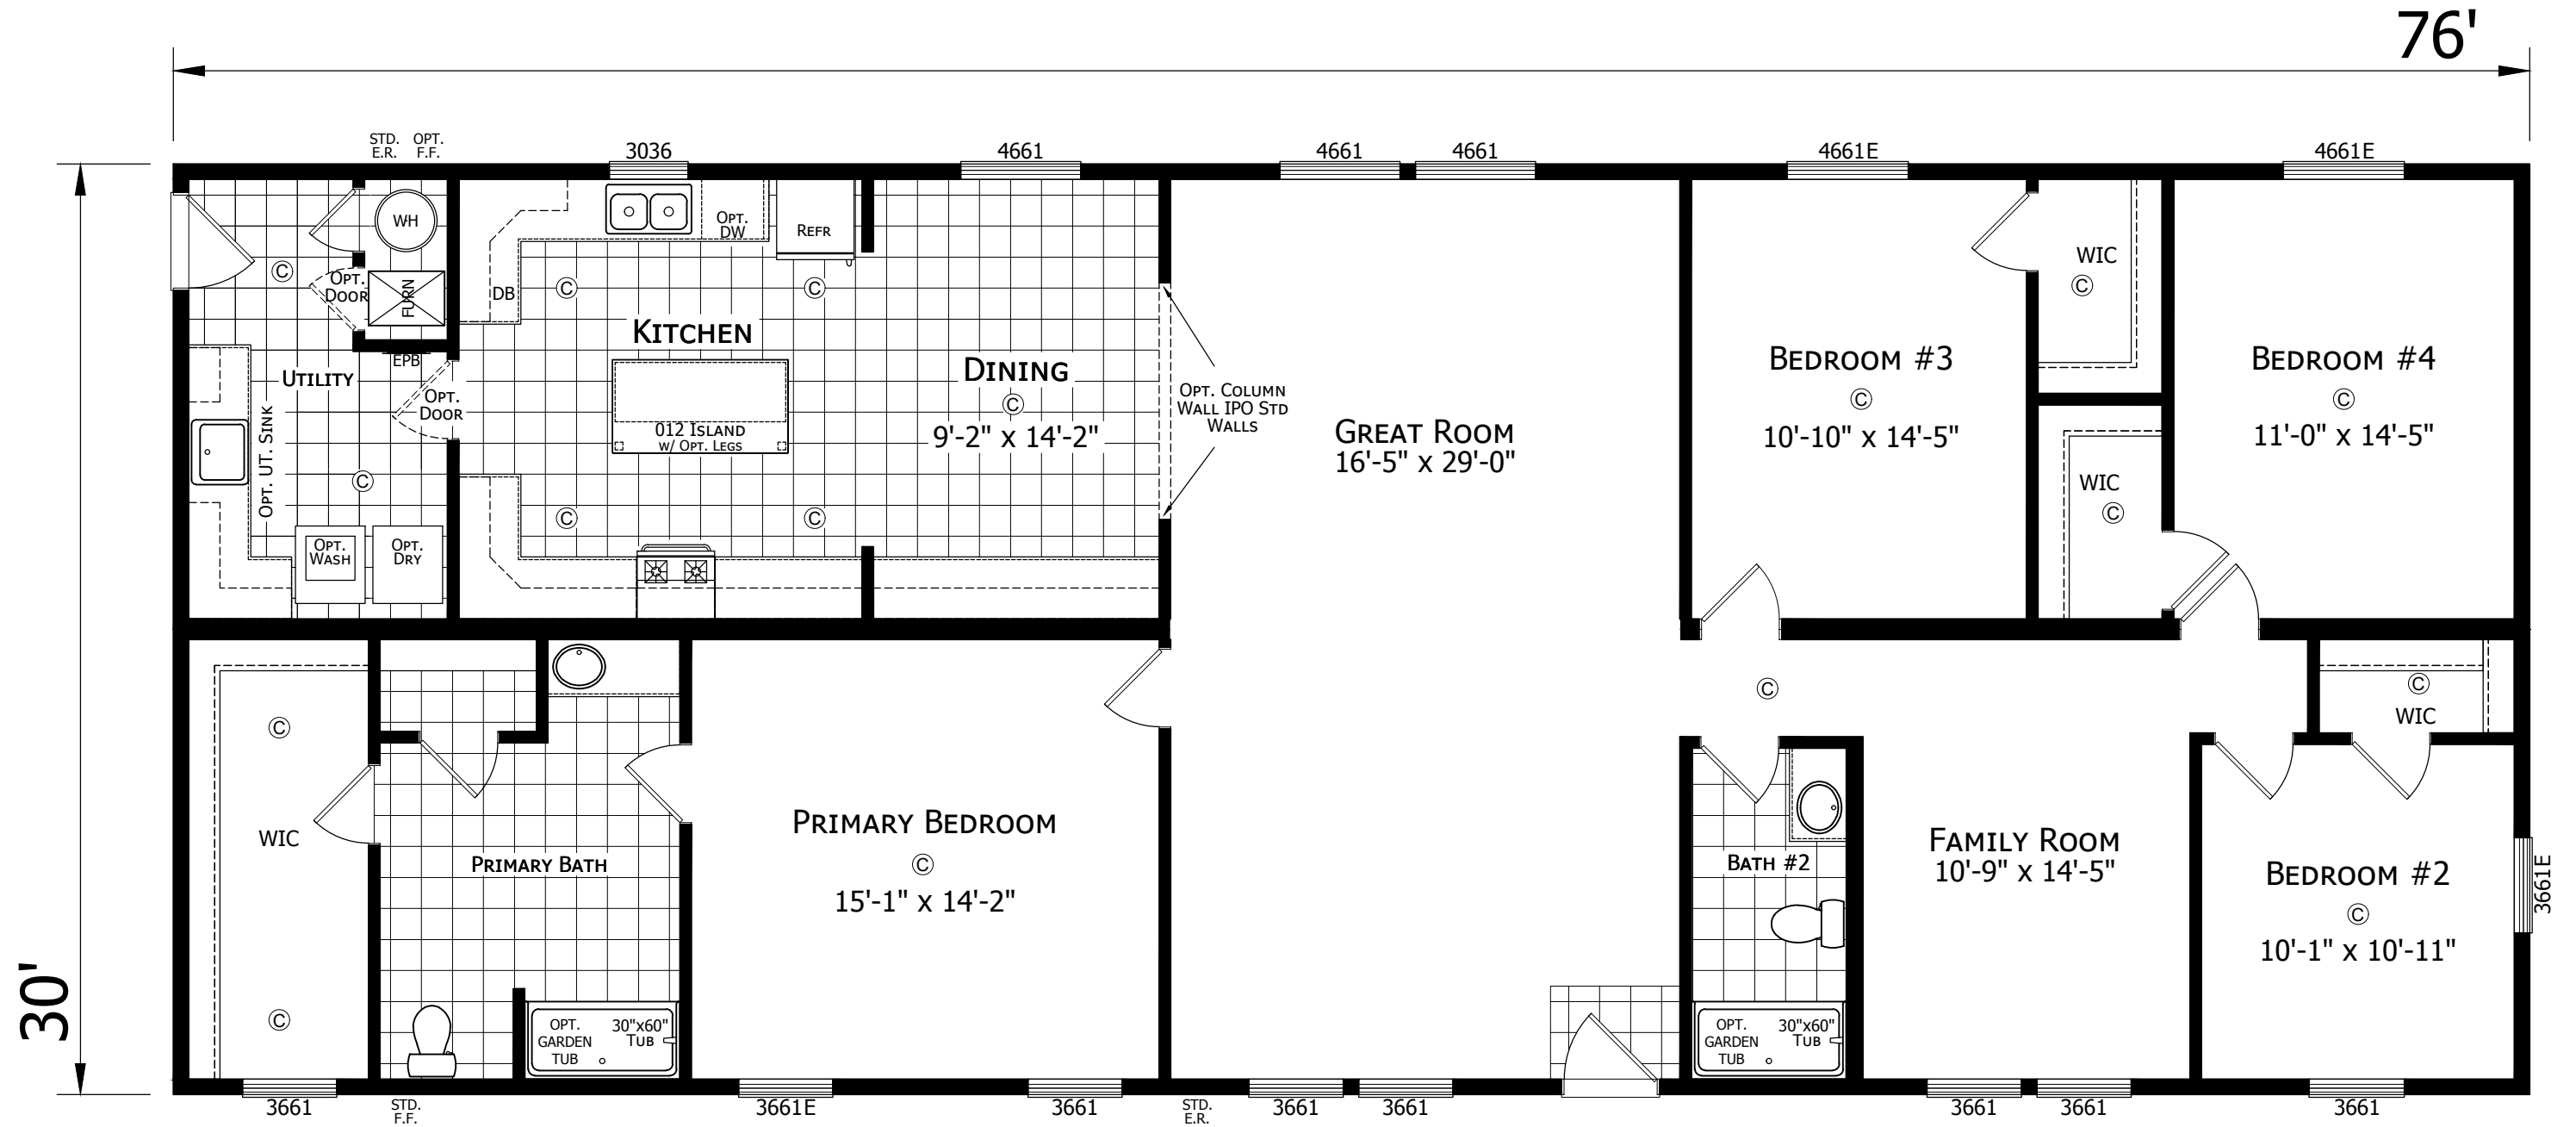


112APB-3276M42396
4 BEDROOM 2 BATH
76'-0" x 30'-0"
2280 SQ. FT. TOTAL


CHAMPION MANUFACTURED BEAUTIFULLY™ 308 SHERIDAN DRIVE TOPEKA, IN 46571	MODIFICATIONS	PROJECT: 112APB-3276M42396 76'-0" X 30'-0" RANCH 4 BED 2 BATH DRAWN BY: A.GOULD DATE: 10-03-24 SCALE: 3/16" = 1'-0"	TITLE: LITERATURE PLAN FILENAME: 112APB-3276M42396	SHEET: L-101 PROPRIETARY AND CONFIDENTIAL THESE DRAWINGS AND SPECIFICATIONS ARE ORIGINAL PROPRIETARY AND CONFIDENTIAL MATERIALS OF CHAMPION. COPYRIGHT © 1976-2025 BY CHAMPION

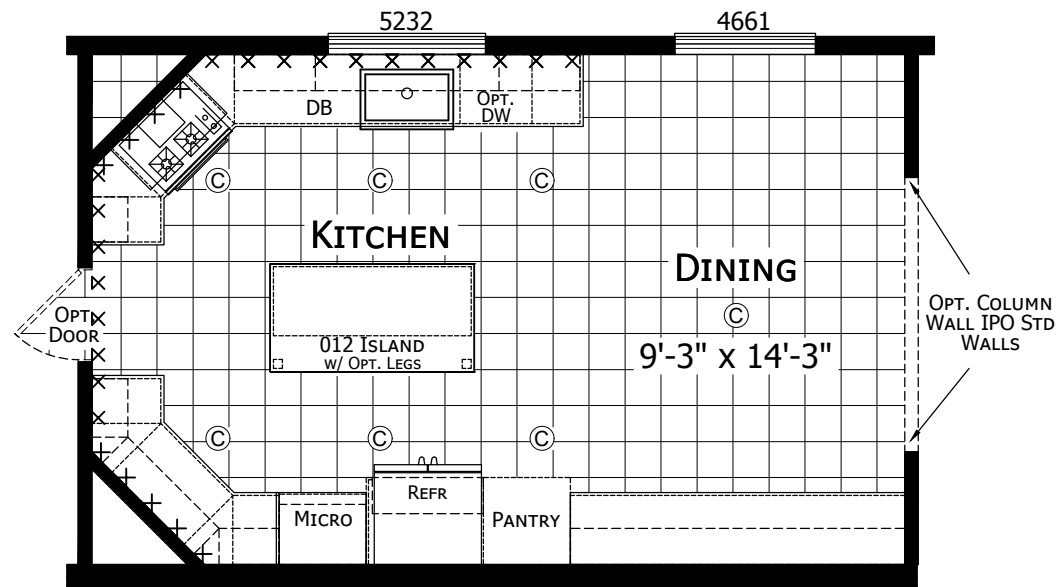


OPTIONAL ULTIMATE KITCHEN 2

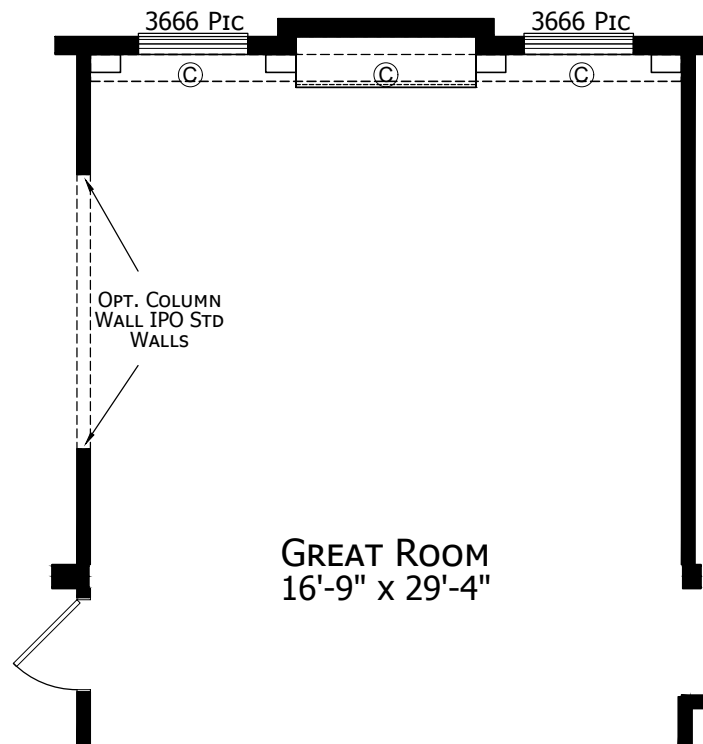


OPTIONAL ENTERTAINMENT WALL
OPT. PATIO DOOR IS REQUIRED IN THE DINING ROOM

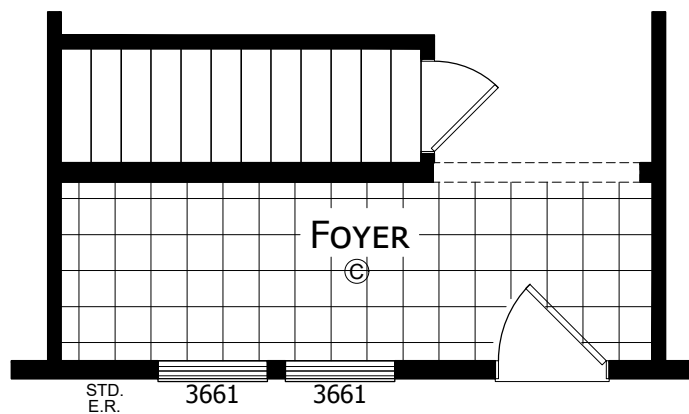

OPTIONAL BASEMENT 2

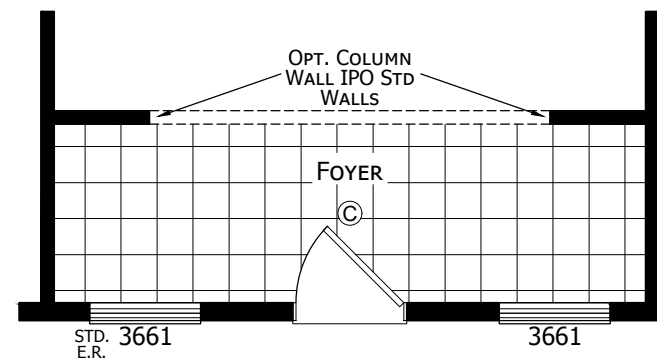

OPTIONAL FOYER

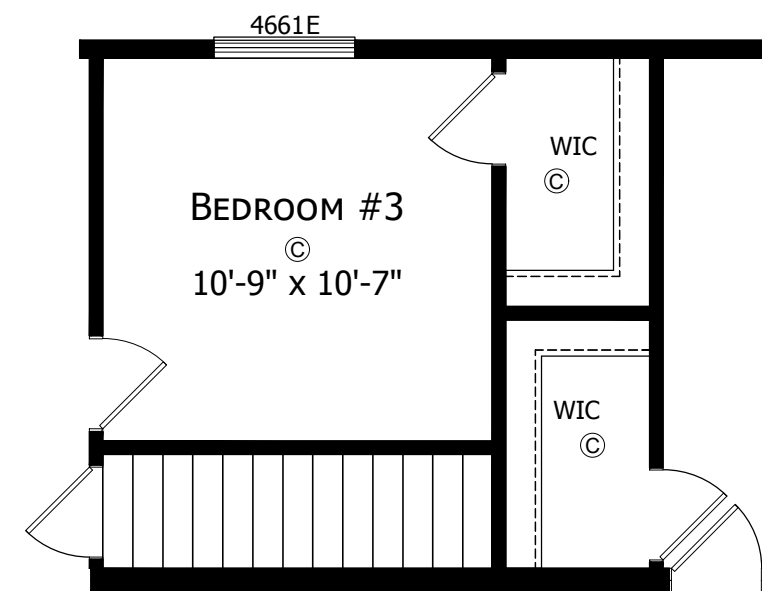

OPTIONAL BASEMENT 1

CHAMPION

MANUFACTURED BEAUTIFULLY™

308 SHERIDAN DRIVE TOPEKA, IN 46571

MODIFICATIONS

PROJECT:
112APB-3276M42396
76'-0" X 30'-0" RANCH
4 BED 2 BATH

DRAWN BY: A.GOULD

DATE: 10-03-24


SCALE: 3/16" = 1'-0"

TITLE:
LITERATURE
PLAN OPTIONS


FILENAME: 112APB-3276M42396

SHEET:
L-102


PROPRIETARY AND CONFIDENTIAL
THESE DRAWINGS AND SPECIFICATIONS ARE ORIGINAL.
PROPRIETARY AND CONFIDENTIAL MATERIALS OF CHAMPION.
COPYRIGHT © 1976-2025 BY CHAMPION

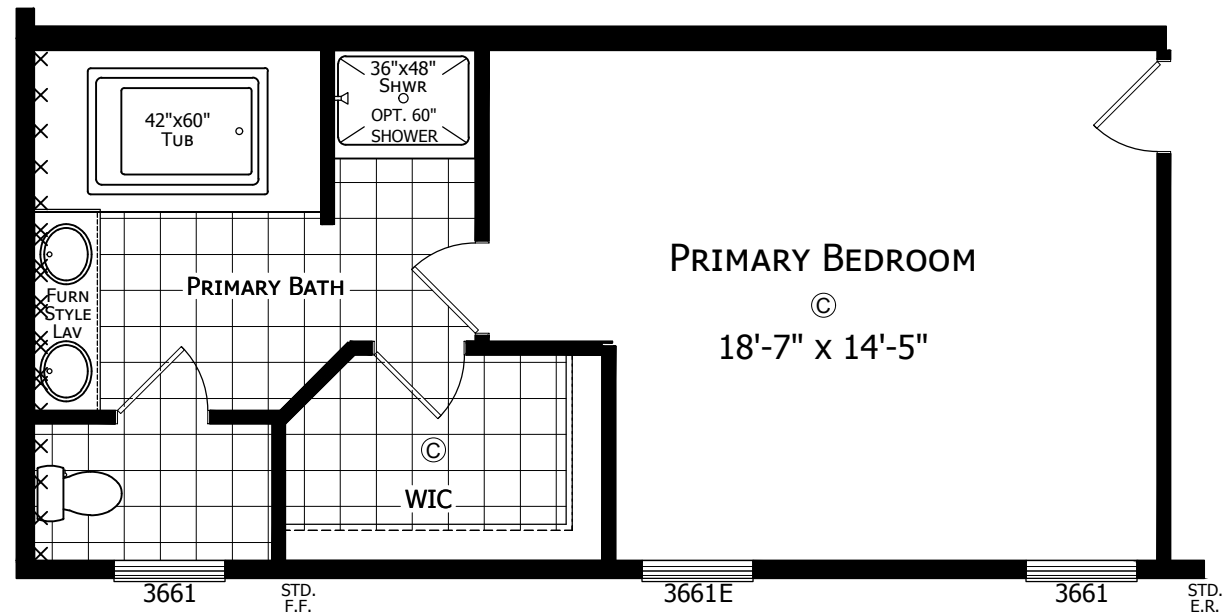

OPTIONAL MASTER BATH

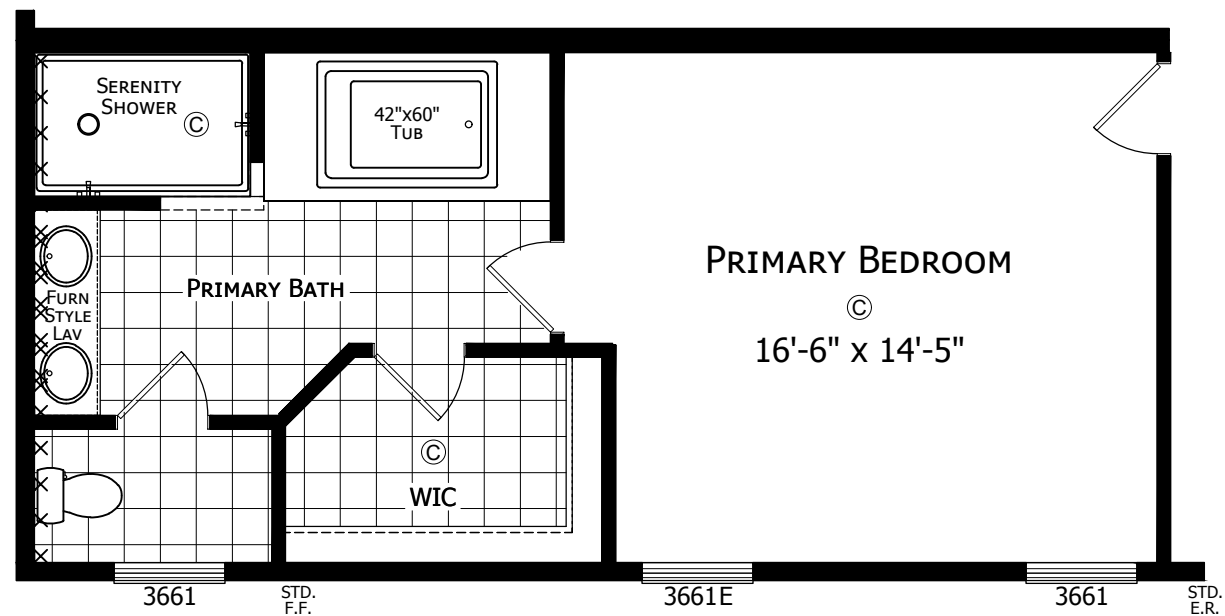

OPTIONAL SERENITY BATH

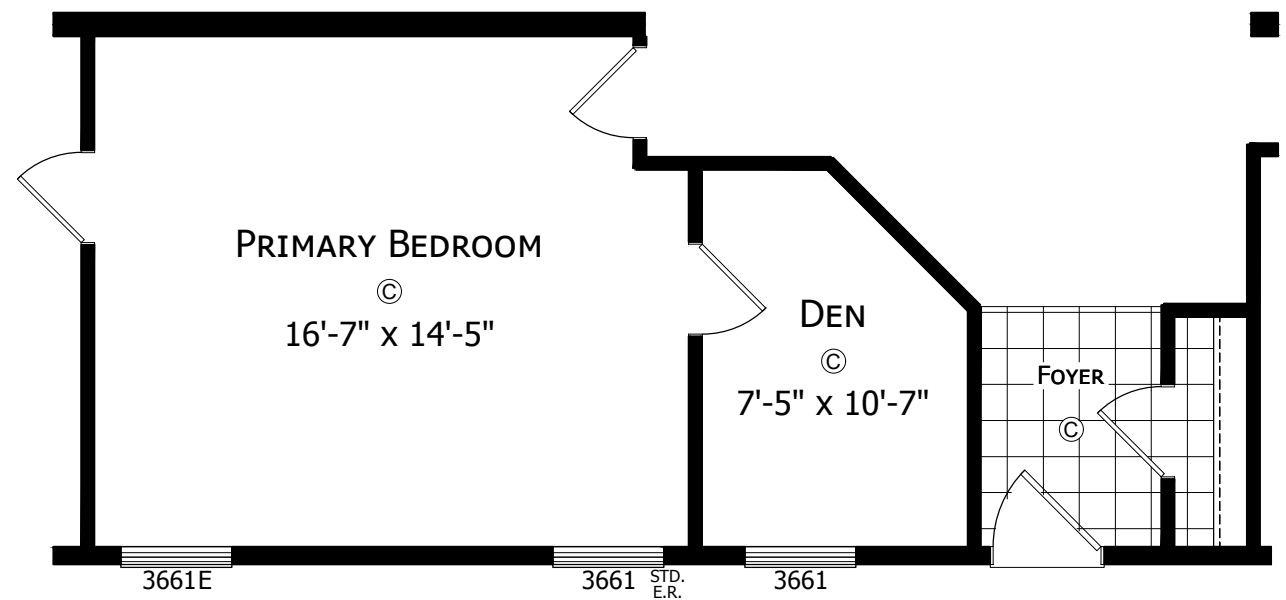

OPTIONAL DEN

CHAMPION

MANUFACTURED BEAUTIFULLY™

308 SHERIDAN DRIVE TOPEKA, IN 46571

MODIFICATIONS

- | | |
|---------------------------|-------------|
| 1 REVISED OPT. P. BATH(S) | 2-11-25 AJG |
| 2 REPLACED OVAL TUB(S) | 3-13-25 AJG |

PROJECT:
112APB-3276M42396
76'-0" X 30'-0" RANCH
4 BED 2 BATH


DRAWN BY: A.GOULD
DATE: 10-03-24
SCALE: 3/16" = 1'-0"

TITLE:
LITERATURE
PLAN OPTIONS


FILENAME: 112APB-3276M42396

SHEET:
L-103


PROPRIETARY AND CONFIDENTIAL
THESE DRAWINGS AND SPECIFICATIONS ARE ORIGINAL,
PROPRIETARY AND CONFIDENTIAL MATERIALS OF CHAMPION.
COPYRIGHT © 1976-2025 BY CHAMPION

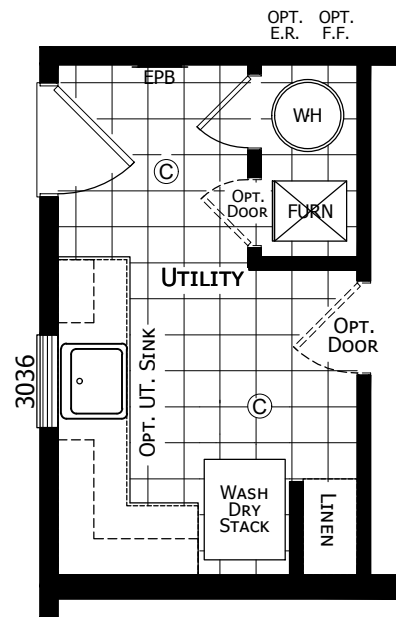

OPTIONAL UTILITY ROOM

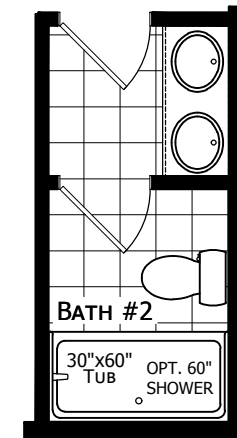

OPTIONAL HALL BATH

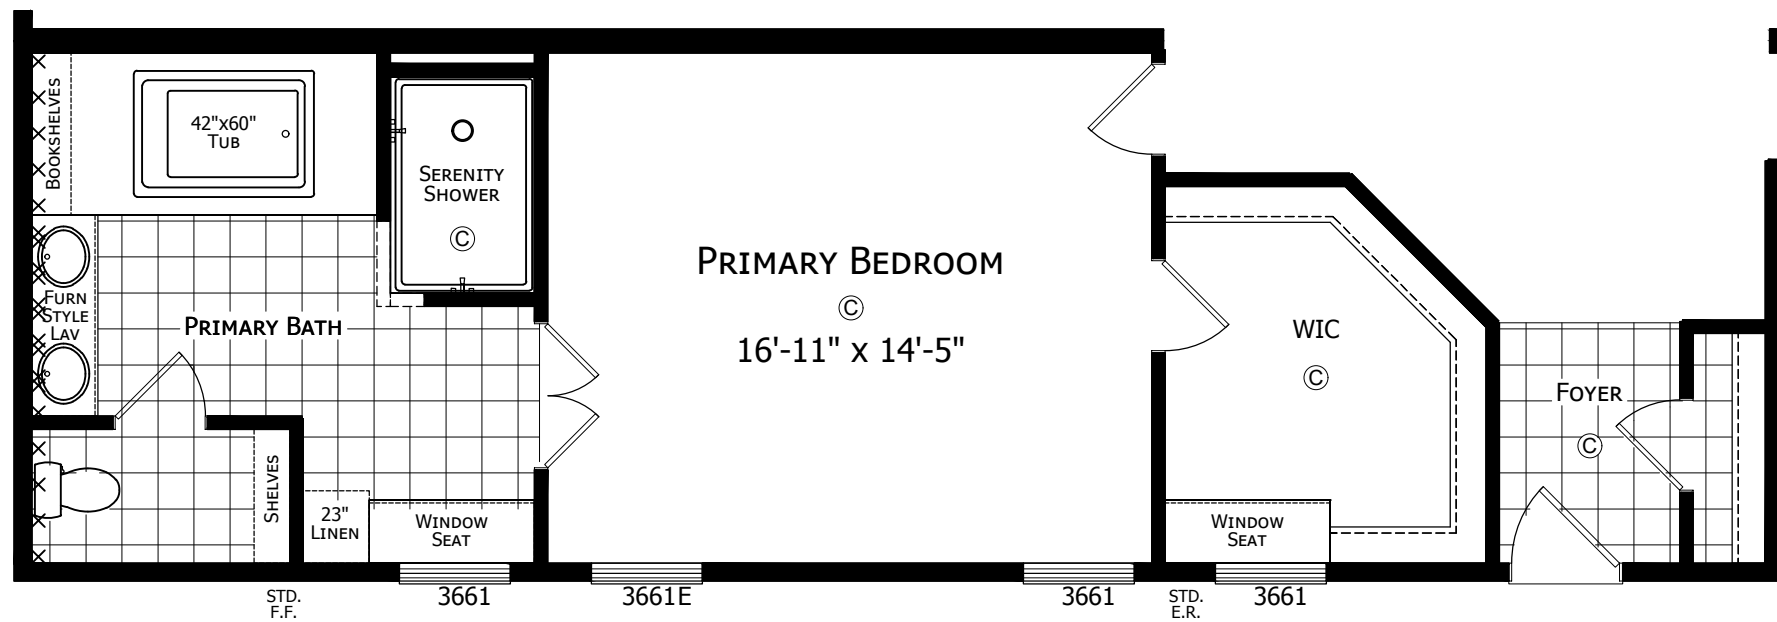

OPTIONAL SERENITY BATH/ WARDROBE

CHAMPION

MANUFACTURED BEAUTIFULLY™

308 SHERIDAN DRIVE TOPEKA, IN 46571

MODIFICATIONS

- | | |
|---------------------------|-------------|
| 1 REVISED OPT. P. BATH(S) | 2-11-25 AJG |
| 2 REPLACED OVAL TUB(S) | 3-13-25 AJG |

PROJECT:
112APB-3276M42396
76'-0" X 30'-0" RANCH
4 BED 2 BATH

DRAWN BY: A.GOULD
DATE: 10-03-24
SCALE: 3/16" = 1'-0"

TITLE: LITERATURE
PLAN OPTIONS

FILENAME: 112APB-3276M42396

SHEET: L-104

PROPRIETARY AND CONFIDENTIAL
THESE DRAWINGS AND SPECIFICATIONS ARE ORIGINAL.
PROPRIETARY AND CONFIDENTIAL MATERIALS OF CHAMPION.
COPYRIGHT © 1976-2025 BY CHAMPION