



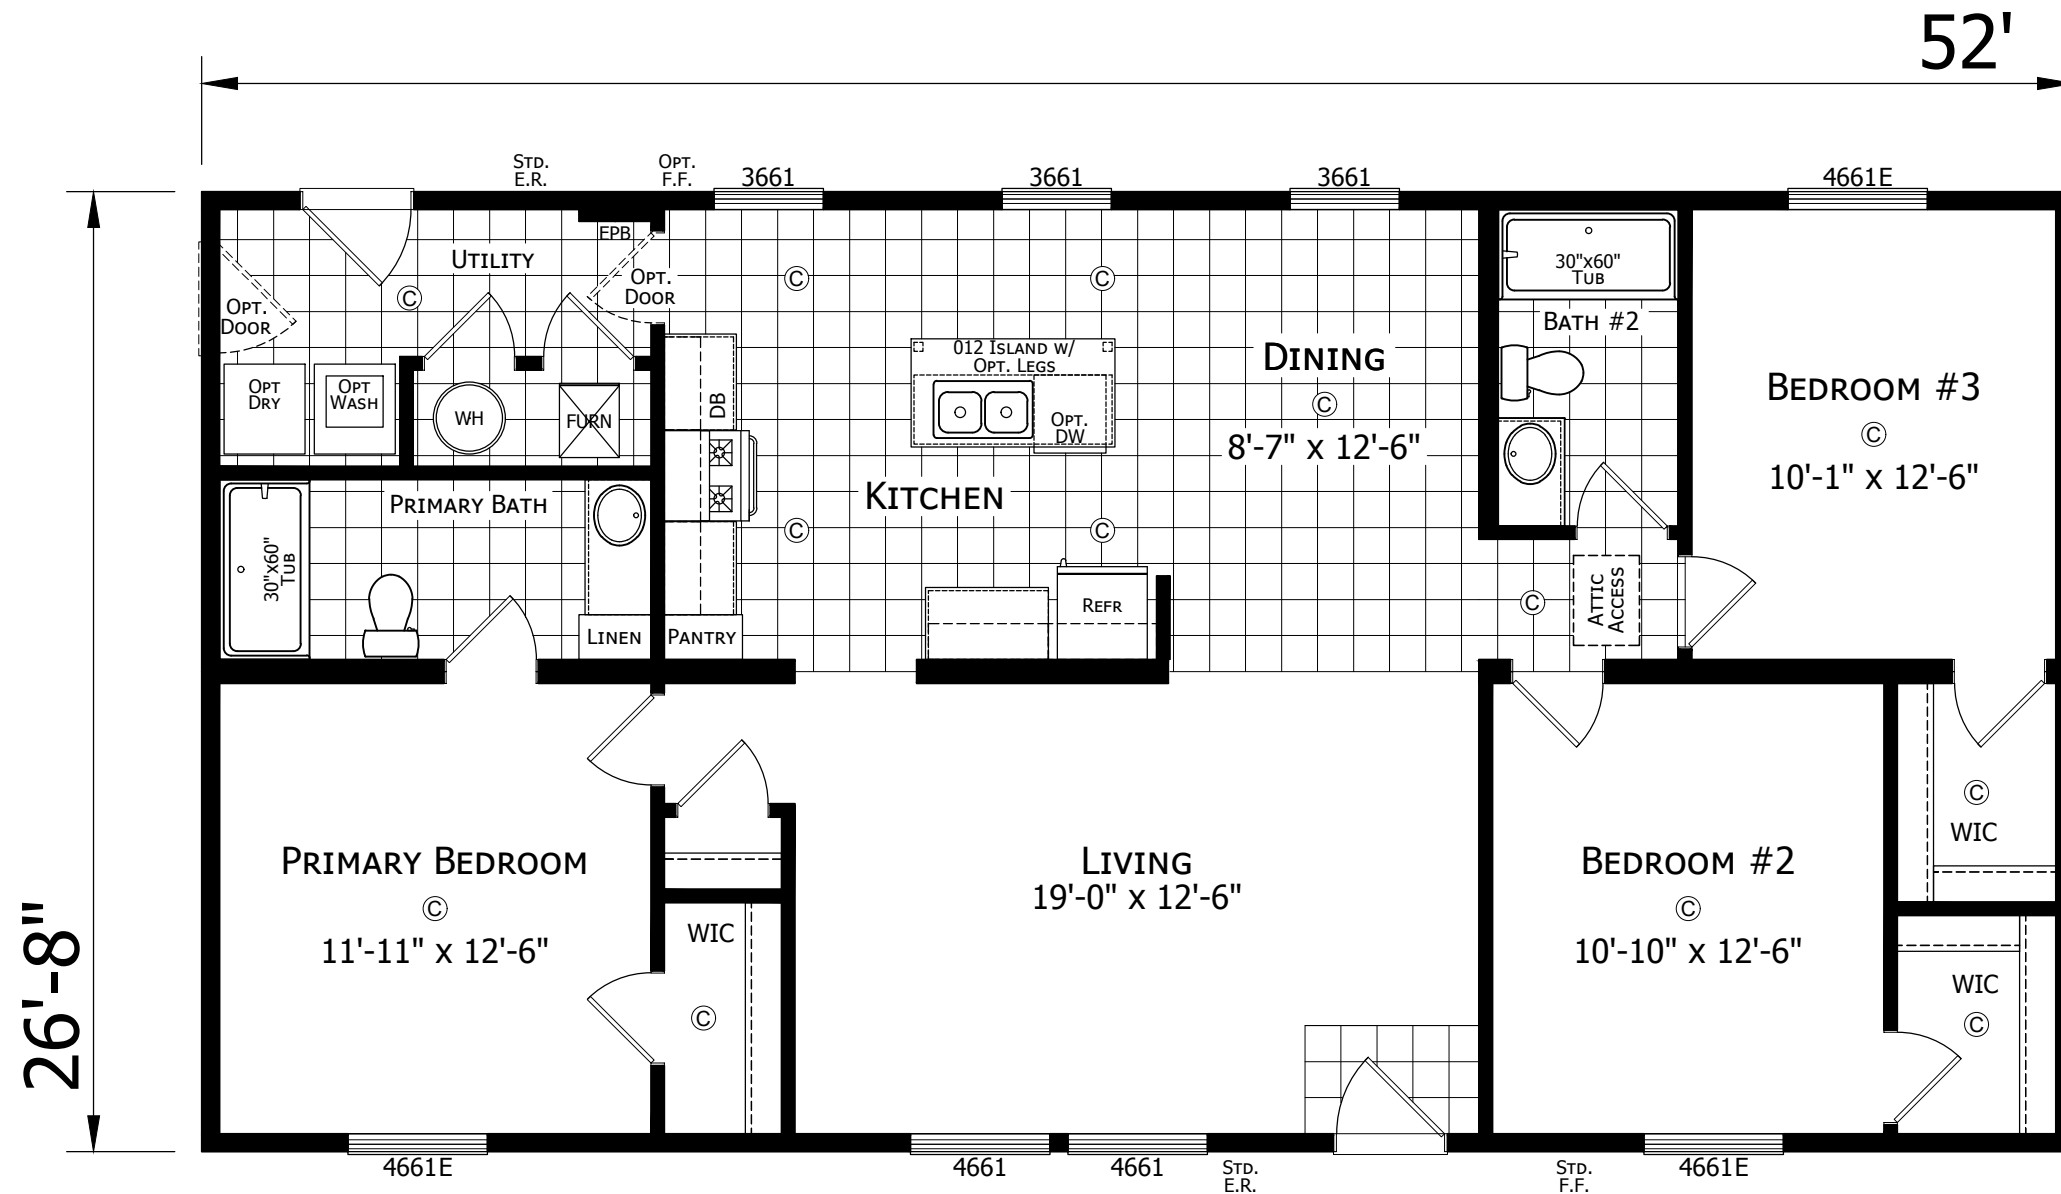

OPTIONAL STAIRWELL

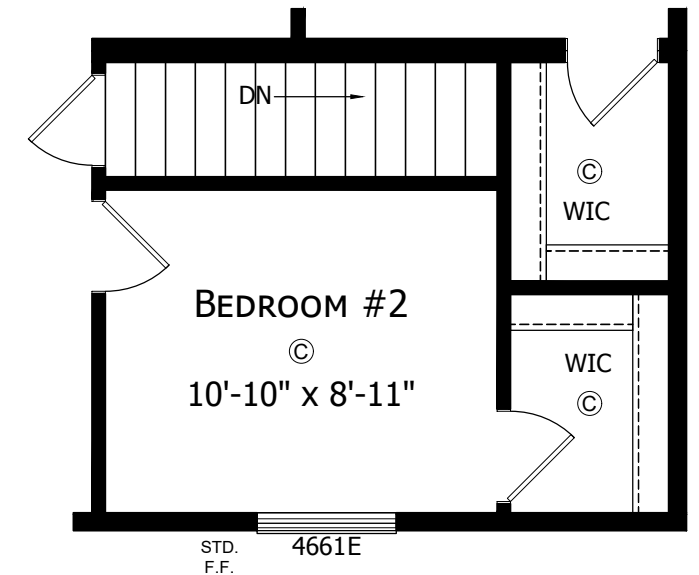

112APB-2852M32173
3 BEDROOM 2 BATH
52'-0" x 26'-8"
1387 Sq. Ft. TOTAL

* DESIGNATES FIELD WORK

CHAMPION

MANUFACTURED BEAUTIFULLY™

308 SHERIDAN DRIVE TOPEKA, IN 46571

MODIFICATIONS

PROJECT:
112APB-2852M32173
52'-0" x 26'-8"
3BD 2BT

DRAWN BY: KG
DATE: 04-10-24
SCALE: 3/16" = 1'-0"

TITLE:
LITERATURE
PLAN

FILENAME: 112APB-2852M32173

SHEET:
L-101

PROPRIETARY AND CONFIDENTIAL
THESE DRAWINGS AND SPECIFICATIONS ARE ORIGINAL.
PROPRIETARY AND CONFIDENTIAL MATERIALS OF CHAMPION.
COPYRIGHT © 1976-2024 BY CHAMPION