




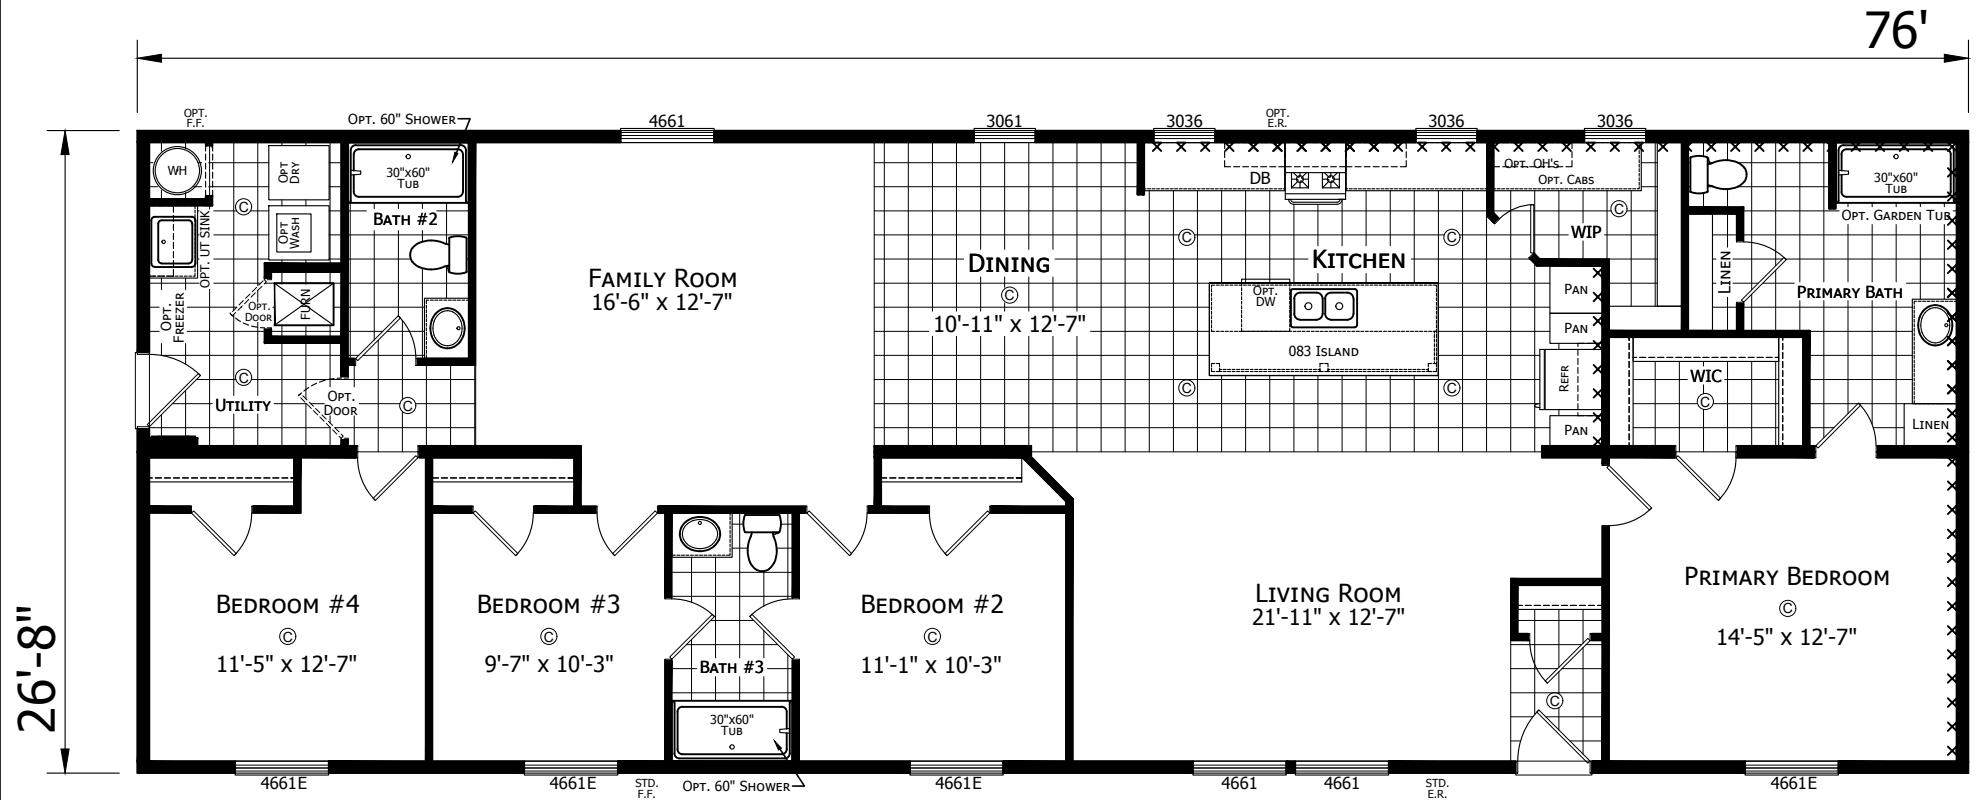


CHAMPION HOME BUILDERS 786 W. BIG BEAVER ROAD, SUITE 1000 TROY, MI 48064 PHONE: 313-614-8800		MODIFICATIONS	PROJECT: 112APF-2876H43179 76'-0" x 26'-8" 4BD 3BT DRAWN BY: STAFF DATE: 04-08-24 SCALE: 3/16" = 1'-0"	TITLE: LITERATURE PLAN FILENAME: 112APF-2876H43179	SHEET: L-101 PROPRIETARY AND CONFIDENTIAL THESE DRAWINGS AND SPECIFICATIONS ARE ORIGINAL PROPRIETARY AND CONFIDENTIAL MATERIALS OF CHAMPION. COPYRIGHT © 1976-2025 BY CHAMPION
--	--	---------------	---	---	---

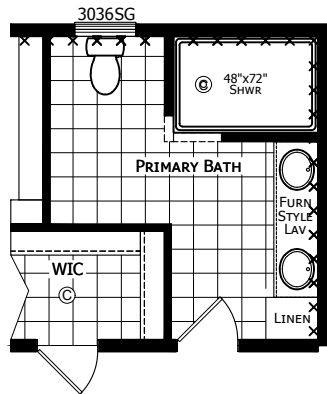


OPTIONAL SERENITY BATH

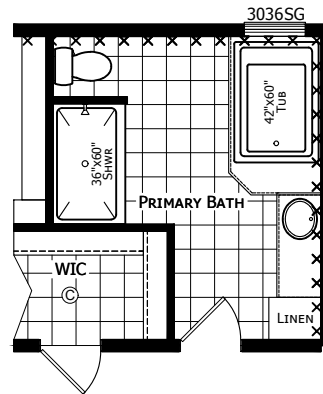

OPTIONAL PRIMARY BATH

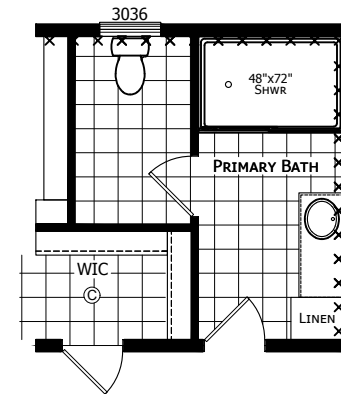

OPTIONAL LUXE SHOWER

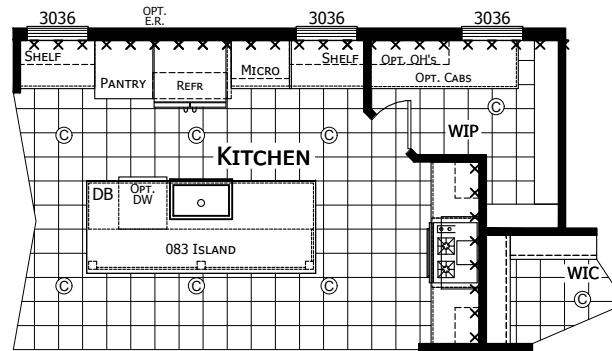

OPTIONAL ULTIMATE KITCHEN 2

**CHAMPION
HOME BUILDERS**

786-W. BIG BEAVER ROAD, SUITE 1000, TROY, MI 48064
PHONE: 313-614-8800

MODIFICATIONS

PROJECT:
112APF-2876H43179
76'-0" x 26'-8"
4BD 3BT


DRAWN BY: STAFF
DATE: 04-08-24
SCALE: 3/16" = 1'-0"

TITLE:
**LITERATURE
PLAN**


FILENAME: 112APF-2876H43179

SHEET:
L-102


PROPRIETARY AND CONFIDENTIAL
THESE DRAWINGS AND SPECIFICATIONS ARE ORIGINAL
PROPRIETARY AND CONFIDENTIAL MATERIALS OF CHAMPION.
COPYRIGHT © 1976-2025 BY CHAMPION

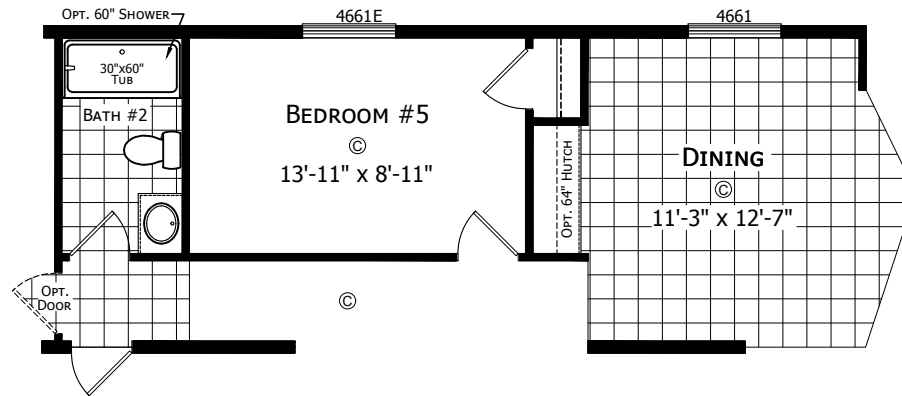

OPTIONAL 5TH BEDROOM

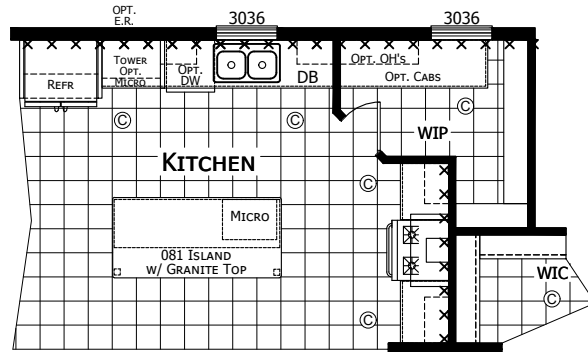

OPTIONAL SUMMIT KITCHEN

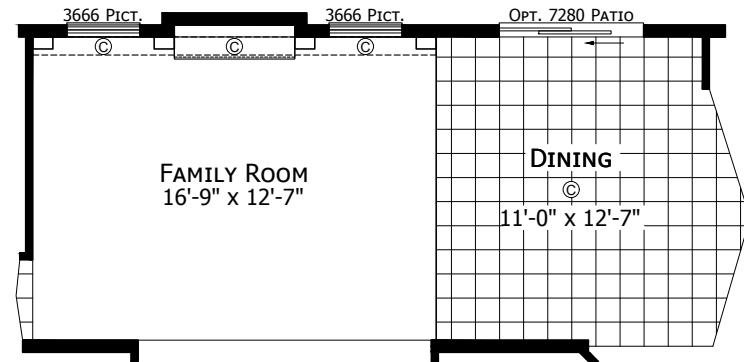

OPTIONAL ENTERTAINMENT WALL
OPT. PATIO DOOR IS REQUIRED IN THE DINING ROOM

CHAMPION
HOME BUILDERS

786-W. BIG BEAVER ROAD, SUITE 1000, TROY, MI 48064
PHONE: 313-614-8800

MODIFICATIONS

PROJECT:
112APF-2876H43179
76'-0" x 26'-8"
4BD 3BT

DRAWN BY: STAFF
DATE: 04-08-24
SCALE: 3/16" = 1'-0"

TITLE:
LITERATURE
PLAN

FILENAME: 112APF-2876H43179

SHEET:
L-103

PROPRIETARY AND CONFIDENTIAL
THESE DRAWINGS AND SPECIFICATIONS ARE ORIGINAL
PROPRIETARY AND CONFIDENTIAL MATERIALS OF CHAMPION.
COPYRIGHT © 1976-2025 BY CHAMPION