


DIMENSIONS IN () ARE FOR 2x6 SIDEWALLS

48'

23'-4"

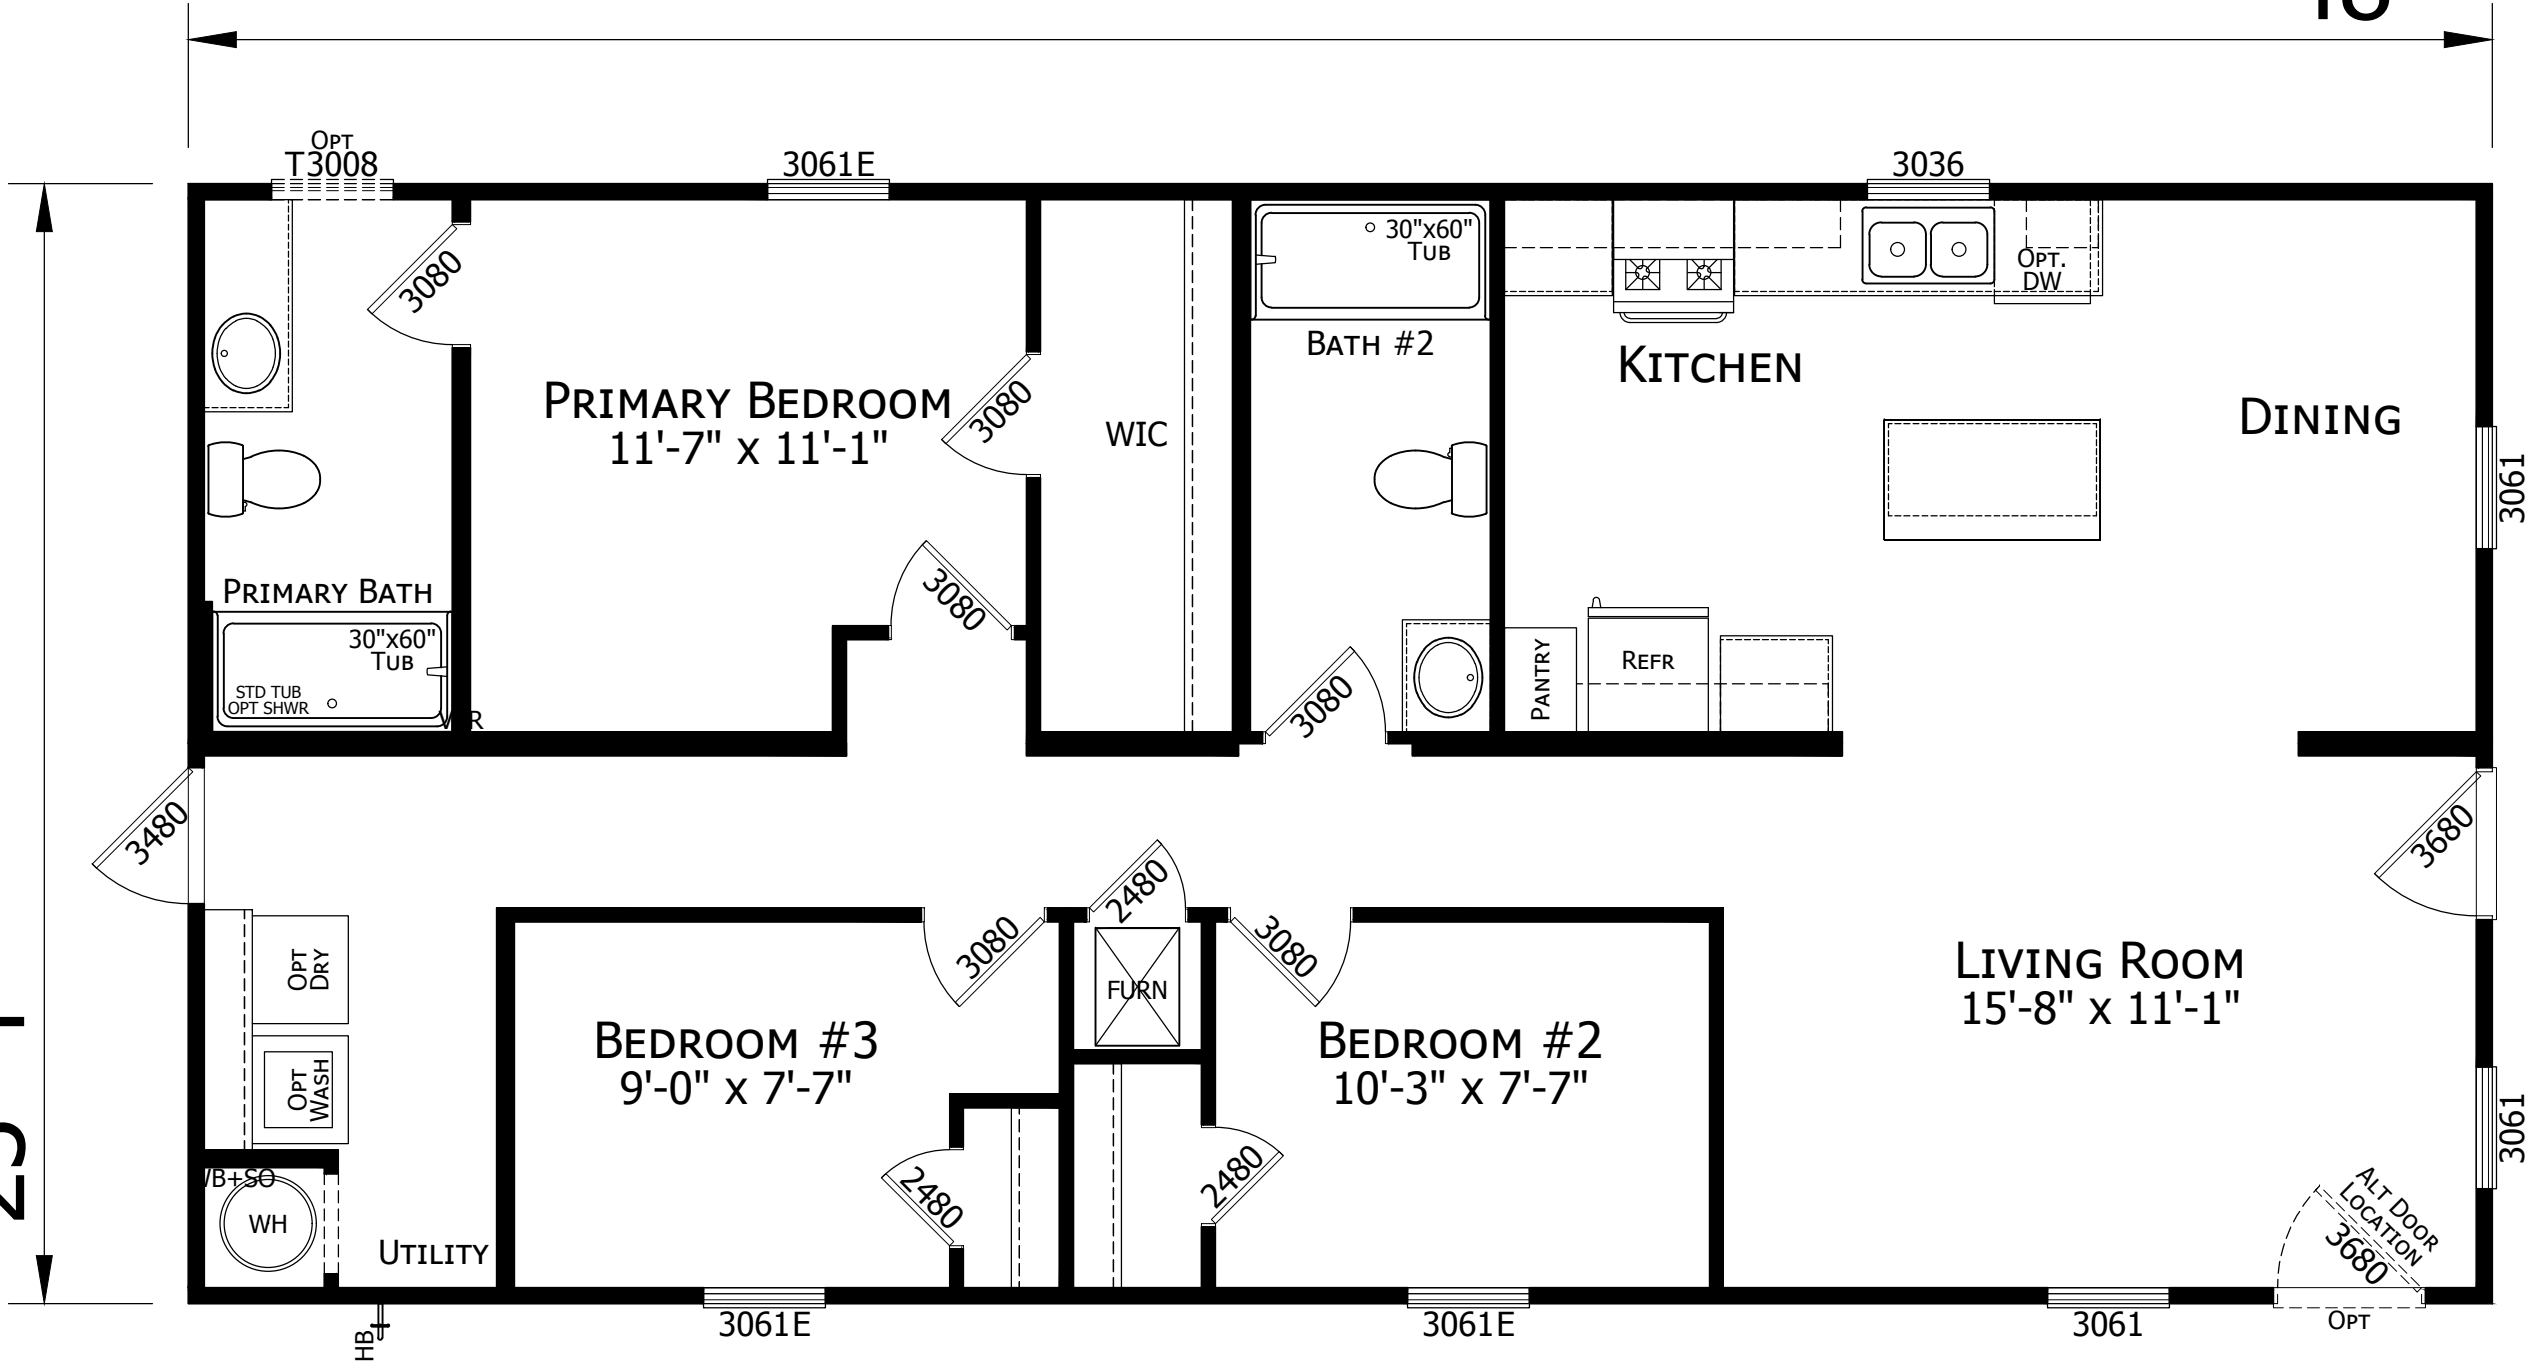

2448H32P02
3 BEDROOM 2 BATH
48'-0" x 23'-4"
1120 SQ. FT. TOTAL

CHAMPION

HOME BUILDERS

755 W. BIG BEAVER ROAD, SUITE 1000 TROY, MI 48064
PHONE: 248-614-8200

MODIFICATIONS

PROJECT: 2448H32P02
48'-0" x 23'-4"
3 BD 2 BT

DRAWN BY: J. TYNDALL

DATE: 05-13-25

SCALE: 1/4" = 1'-0"

TITLE: LITERATURE
PLAN

FILENAME: 2448H32P02 25 0513

SHEET: L-101

PROPRIETARY AND CONFIDENTIAL
THESE DRAWINGS AND SPECIFICATIONS ARE ORIGINAL,
PROPRIETARY AND CONFIDENTIAL MATERIALS OF CHAMPION.
COPYRIGHT © 1976-2025 BY CHAMPION