


DIMENSIONS IN () ARE FOR 2x6 SIDEWALLS

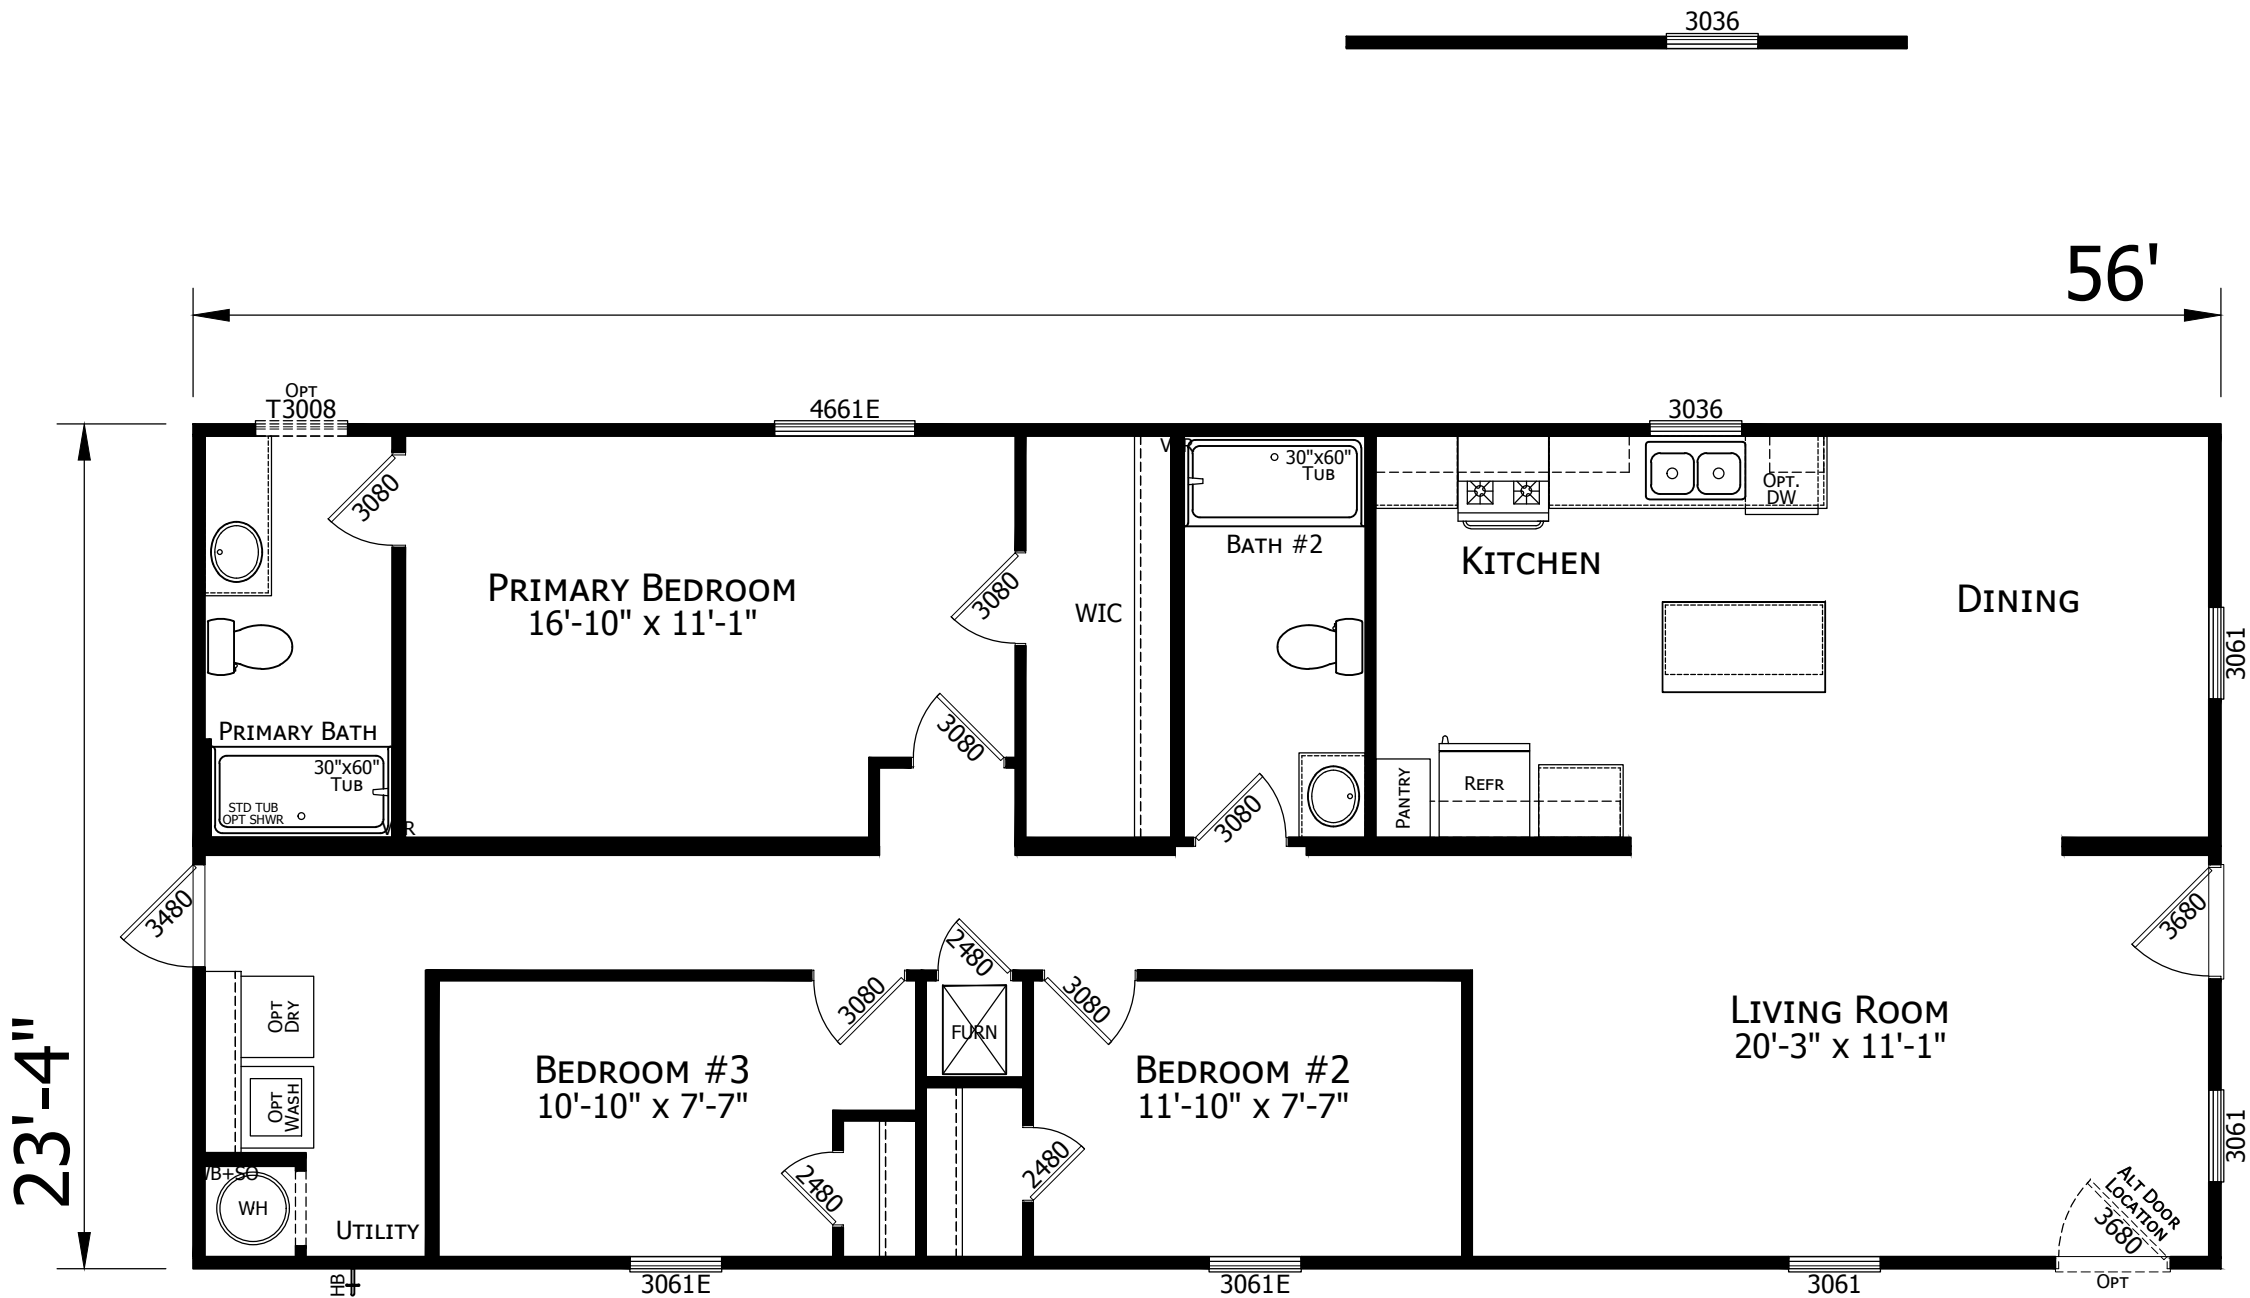

2456H32P02
3 BEDROOM 2 BATH
56'-0" x 23'-4"
1307 Sq. Ft. TOTAL

MODIFICATIONS

PROJECT: 2456H32P02
56'-0" x 23'-4"
3 BD 2 BT
DRAWN BY: HERYK PERZ
DATE: 02-12-25
SCALE: 3/16" = 1'-0"

TITLE: LITERATURE
PLAN
FILENAME: 2456H32P02 25 0210

SHEET: L-101

PROPRIETARY AND CONFIDENTIAL
THESE DRAWINGS AND SPECIFICATIONS ARE ORIGINAL,
PROPRIETARY AND CONFIDENTIAL MATERIALS OF CHAMPION.
COPYRIGHT © 1976-2025 BY CHAMPION

CHAMPION
HOME BUILDERS

755 W. BIG BEAVER ROAD, SUITE 1000, TROY, MI 48064
PHONE: 248-614-8200