


DIMENSIONS IN () ARE FOR 2x6 SIDEWALLS

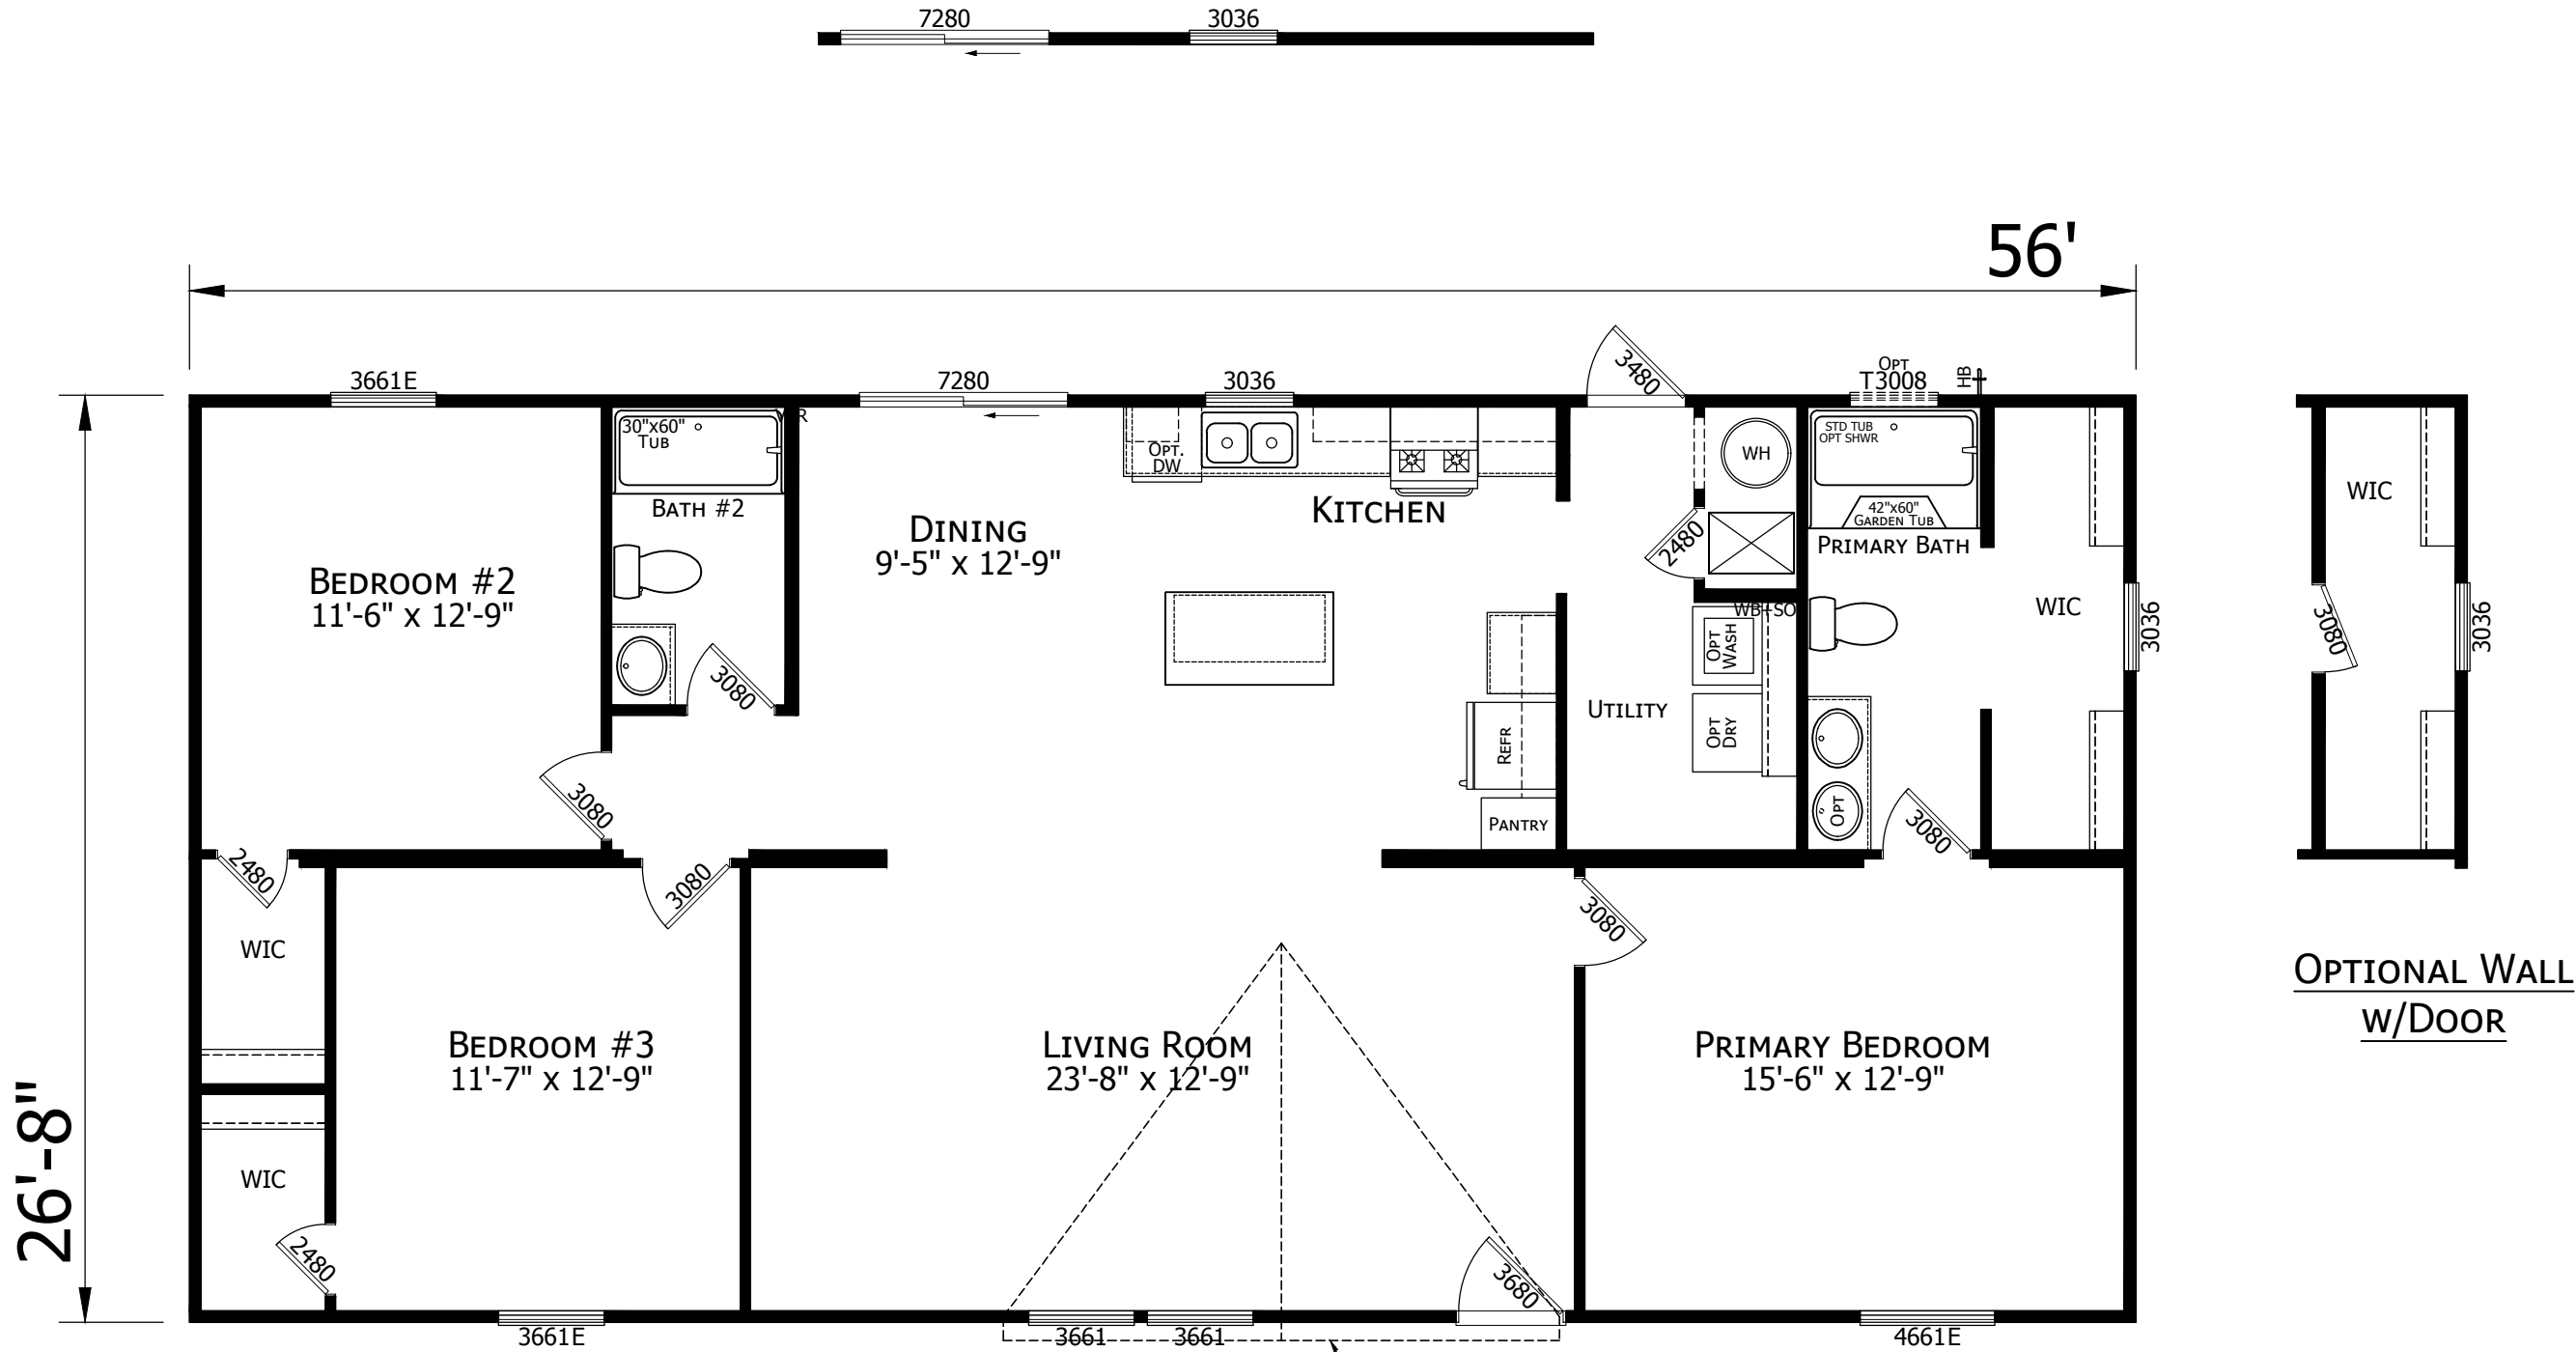

2856H32P01
3 BEDROOM 2 BATH
56'-0" x 26'-8"
1493 SQ. FT. TOTAL

w/OPT SGD

OPT. 16' DORMER

CHAMPION HOME BUILDERS 756 W. BIG BEAVER ROAD, SUITE 1000 TROY, MI 48064 PHONE: 248-614-8200	MODIFICATIONS		PROJECT:	2856H32P01	TITLE:	LITERATURE PLAN	SHEET:	L-102
				56'-0" x 26'-8"				
				3 BD 2 BT				
			DRAWN BY:	J. TYNDALL	FILENAME:	2856H32P01 25 0509	PROPRIETARY AND CONFIDENTIAL THESE DRAWINGS AND SPECIFICATIONS ARE ORIGINAL, PROPRIETARY AND CONFIDENTIAL MATERIALS OF CHAMPION. COPYRIGHT © 1976-2025 BY CHAMPION	
			DATE:	05-09-25				
			SCALE:	3/16" = 1'-0"				