




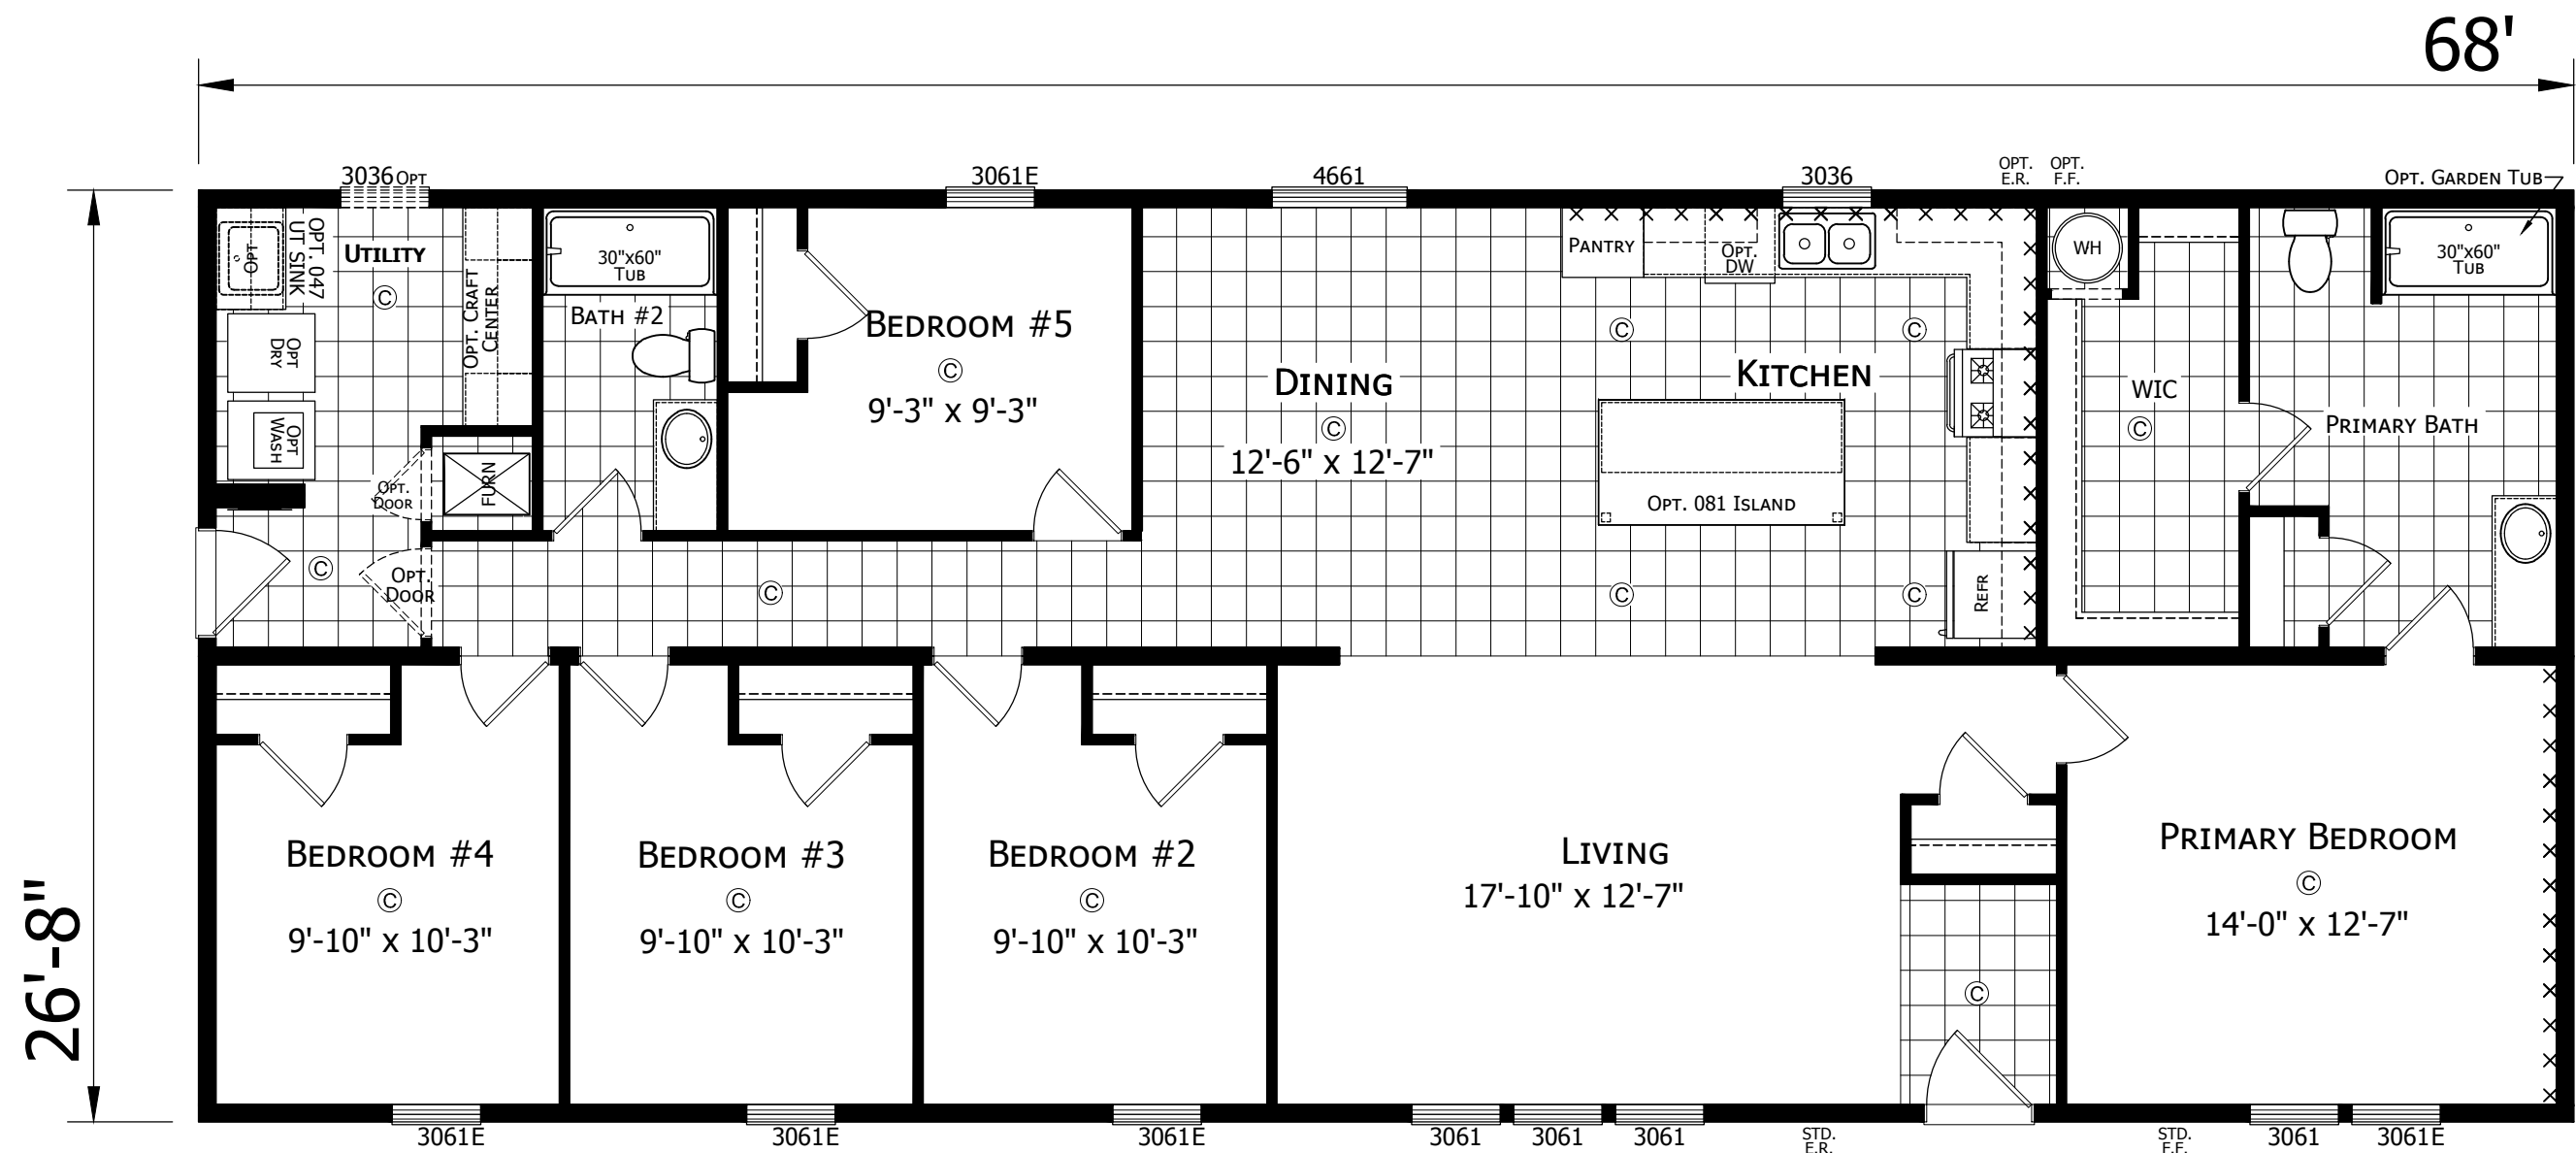


PROPRIETARY AND CONFIDENTIAL
THESE DRAWINGS AND SPECIFICATIONS ARE ORIGINAL,
PROPRIETARY AND CONFIDENTIAL MATERIALS OF CHAMPION.
COPYRIGHT © 1976-2025 BY CHAMPION

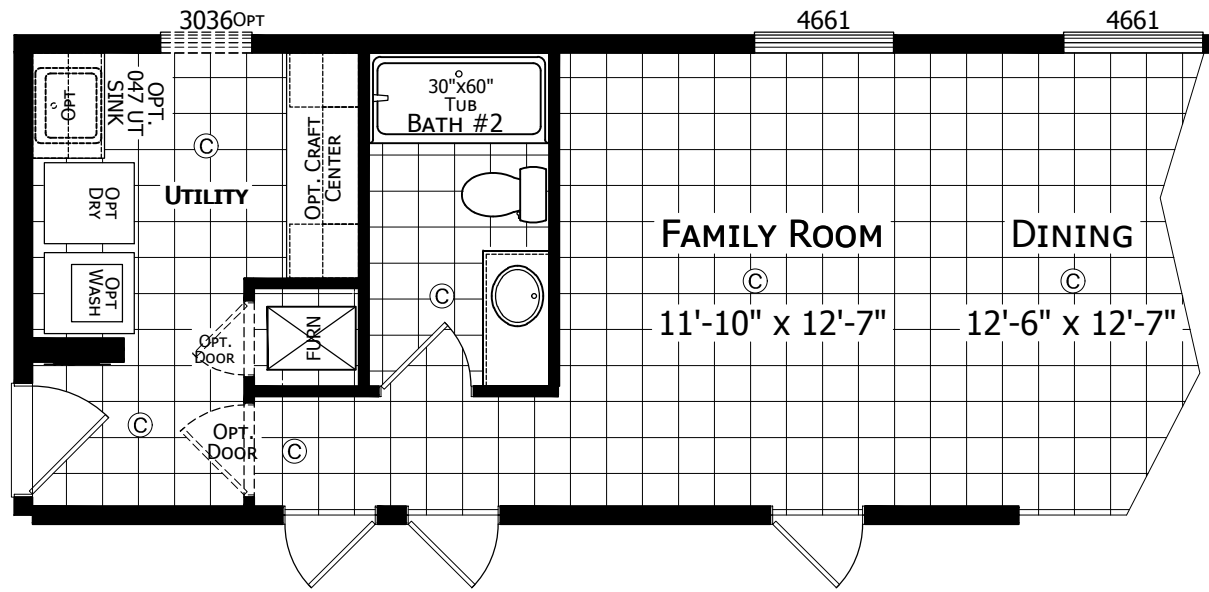


OPTIONAL FAMILY ROOM

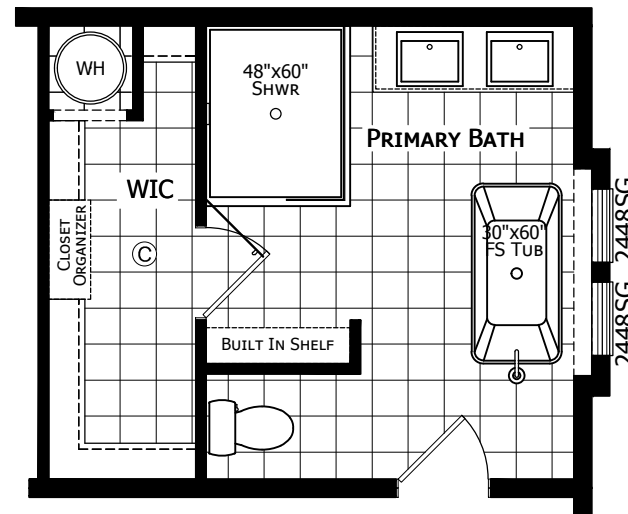


OPTIONAL PRIMARY BATH

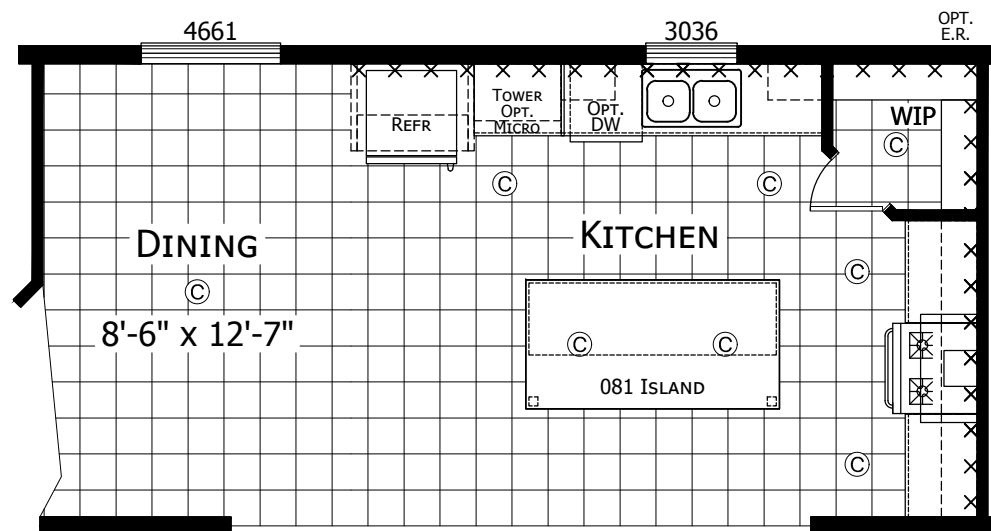

OPTIONAL SUMMIT KITCHEN
AVAILABLE W/ OPT. STONE COUNTERTOPS

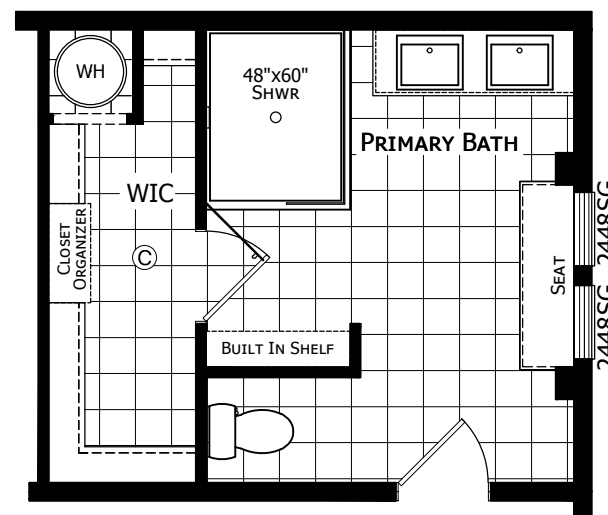

OPTIONAL PRIMARY BATH #2

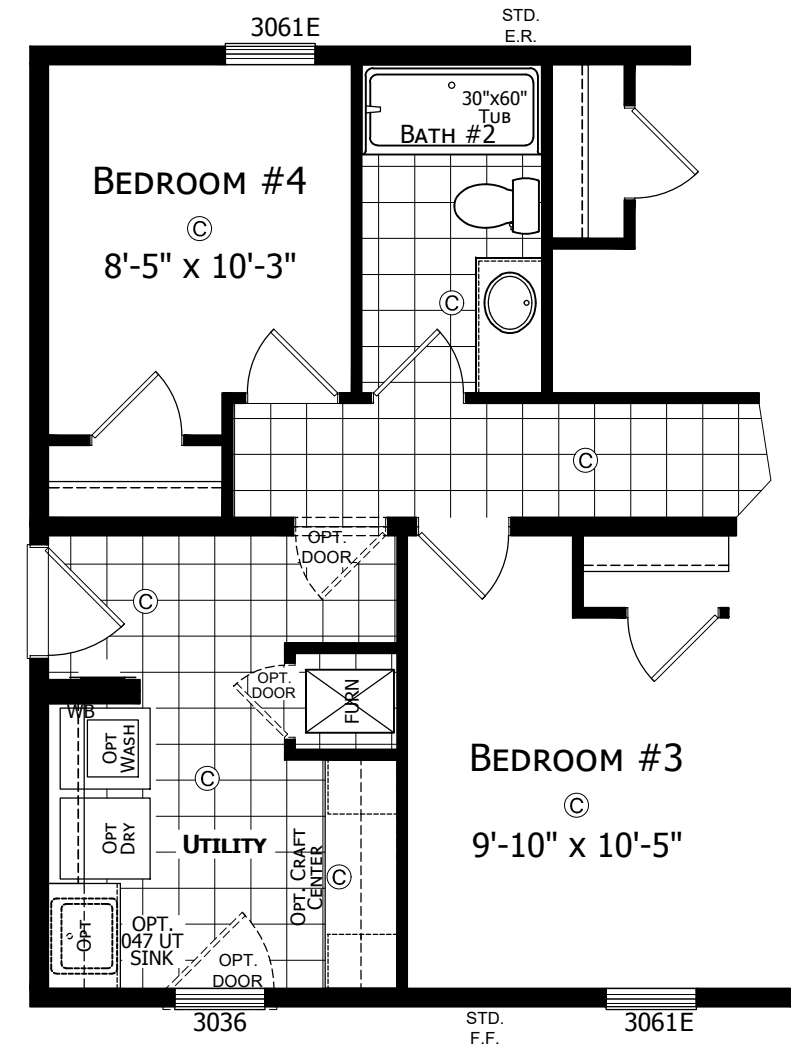

OPTIONAL FRONT ENTRY

CHAMPION
HOME BUILDERS

755 W. BIG BEAVER ROAD, SUITE 1000 TROY, MI 48064
PHONE: 248-614-8200

MODIFICATIONS

- 1 ENLARGED FURN COMP/CRAFT CNTR 1/23/2024 TC
- 2 ADDED OPTIONAL MBA #2 2/19/2024 TC
- 3 REMOVED MICRO FROM SUMMIT ISLAND 6-26-25 JR

PROJECT:
112APF-2868H52A1C
68'-0" x 26'-8"
5 BD 2 BT


DRAWN BY: A.GOULD
DATE: 03-15-24
SCALE: 3/16" = 1'-0"

TITLE:
LITERATURE
PLAN


FILENAME: 112APF-2868H52A1C

SHEET:
L-102


PROPRIETARY AND CONFIDENTIAL
THESE DRAWINGS AND SPECIFICATIONS ARE ORIGINAL,
PROPRIETARY AND CONFIDENTIAL MATERIALS OF CHAMPION.
COPYRIGHT © 1976-2025 BY CHAMPION

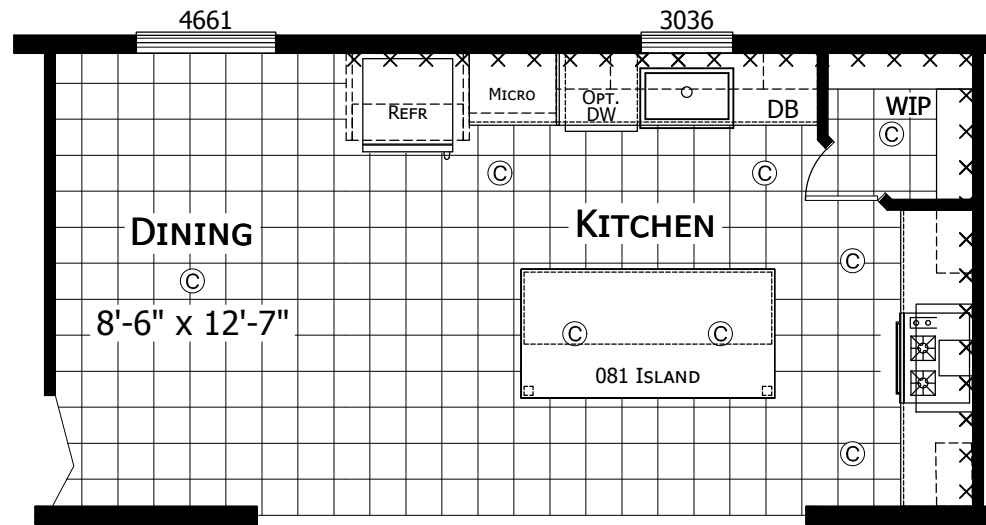


OPTIONAL ULTIMATE KITCHEN 2

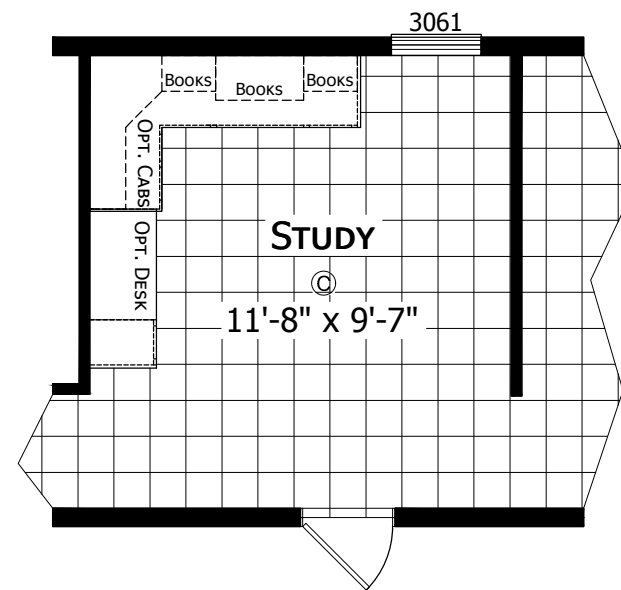

OPTIONAL STUDY

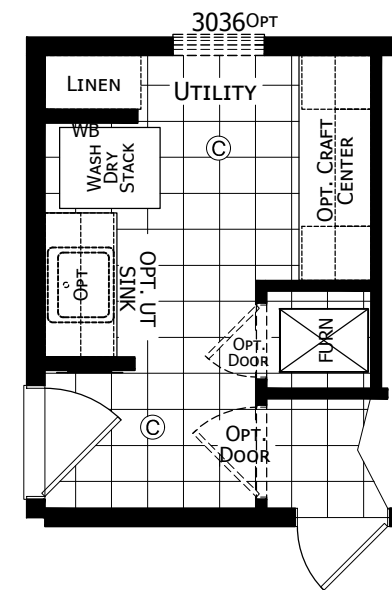

OPTIONAL UTILITY
Room "B"

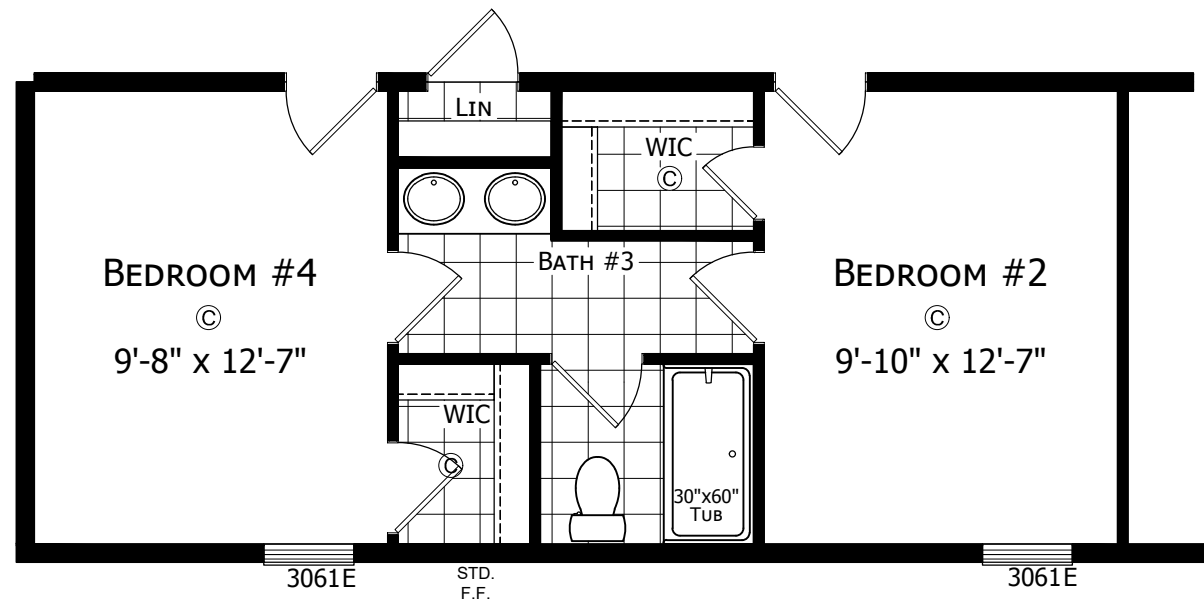

OPTIONAL JACK/ JILL BATH
N/A W/ OPTIONAL FRONT ENTRY

**CHAMPION
HOME BUILDERS**

755 W. BIG BEAVER ROAD, SUITE 1000 TROY, MI 48064
PHONE: 248-614-8200

MODIFICATIONS

- | | |
|---------------------------------|--------------|
| 1 ENLARGED FURN COMP/CRAFT CNTR | 1/23/2024 TC |
| 2 ADDED OPTIONAL MBA #2 | 2/19/2024 TC |
| 3 ADDED OPT. UK2 | 2-12-25 AJG |

PROJECT:
112APF-2868H52A1C
68'-0" x 26'-8"
5 BD 2 BT

DRAWN BY: A.GOULD
DATE: 03-15-24
SCALE: 3/16" = 1'-0"

TITLE:
**LITERATURE
PLAN**

FILENAME: 112APF-2868H52A1C

SHEET:
L-103

PROPRIETARY AND CONFIDENTIAL
THESE DRAWINGS AND SPECIFICATIONS ARE ORIGINAL,
PROPRIETARY AND CONFIDENTIAL MATERIALS OF CHAMPION.
COPYRIGHT © 1976-2025 BY CHAMPION